


FINAL SURVEY	SURVEYED	BY	DATE
NOTE BOOK NO.	PLOTTED		
	TEMPLATE		
	AREAS CHECKED		

ORIGINAL SURVEY	SURVEYED	BY	DATE
NOTE BOOK NO.	PLOTTED		
	TEMPLATE		
	AREAS CHECKED		

GREENE & BRAIDFORD, INC.
 SURVEYING & ENGINEERING
 1000 N. W. 10th St., Ft. Lauderdale, FL 33304
 (954) 561-1100

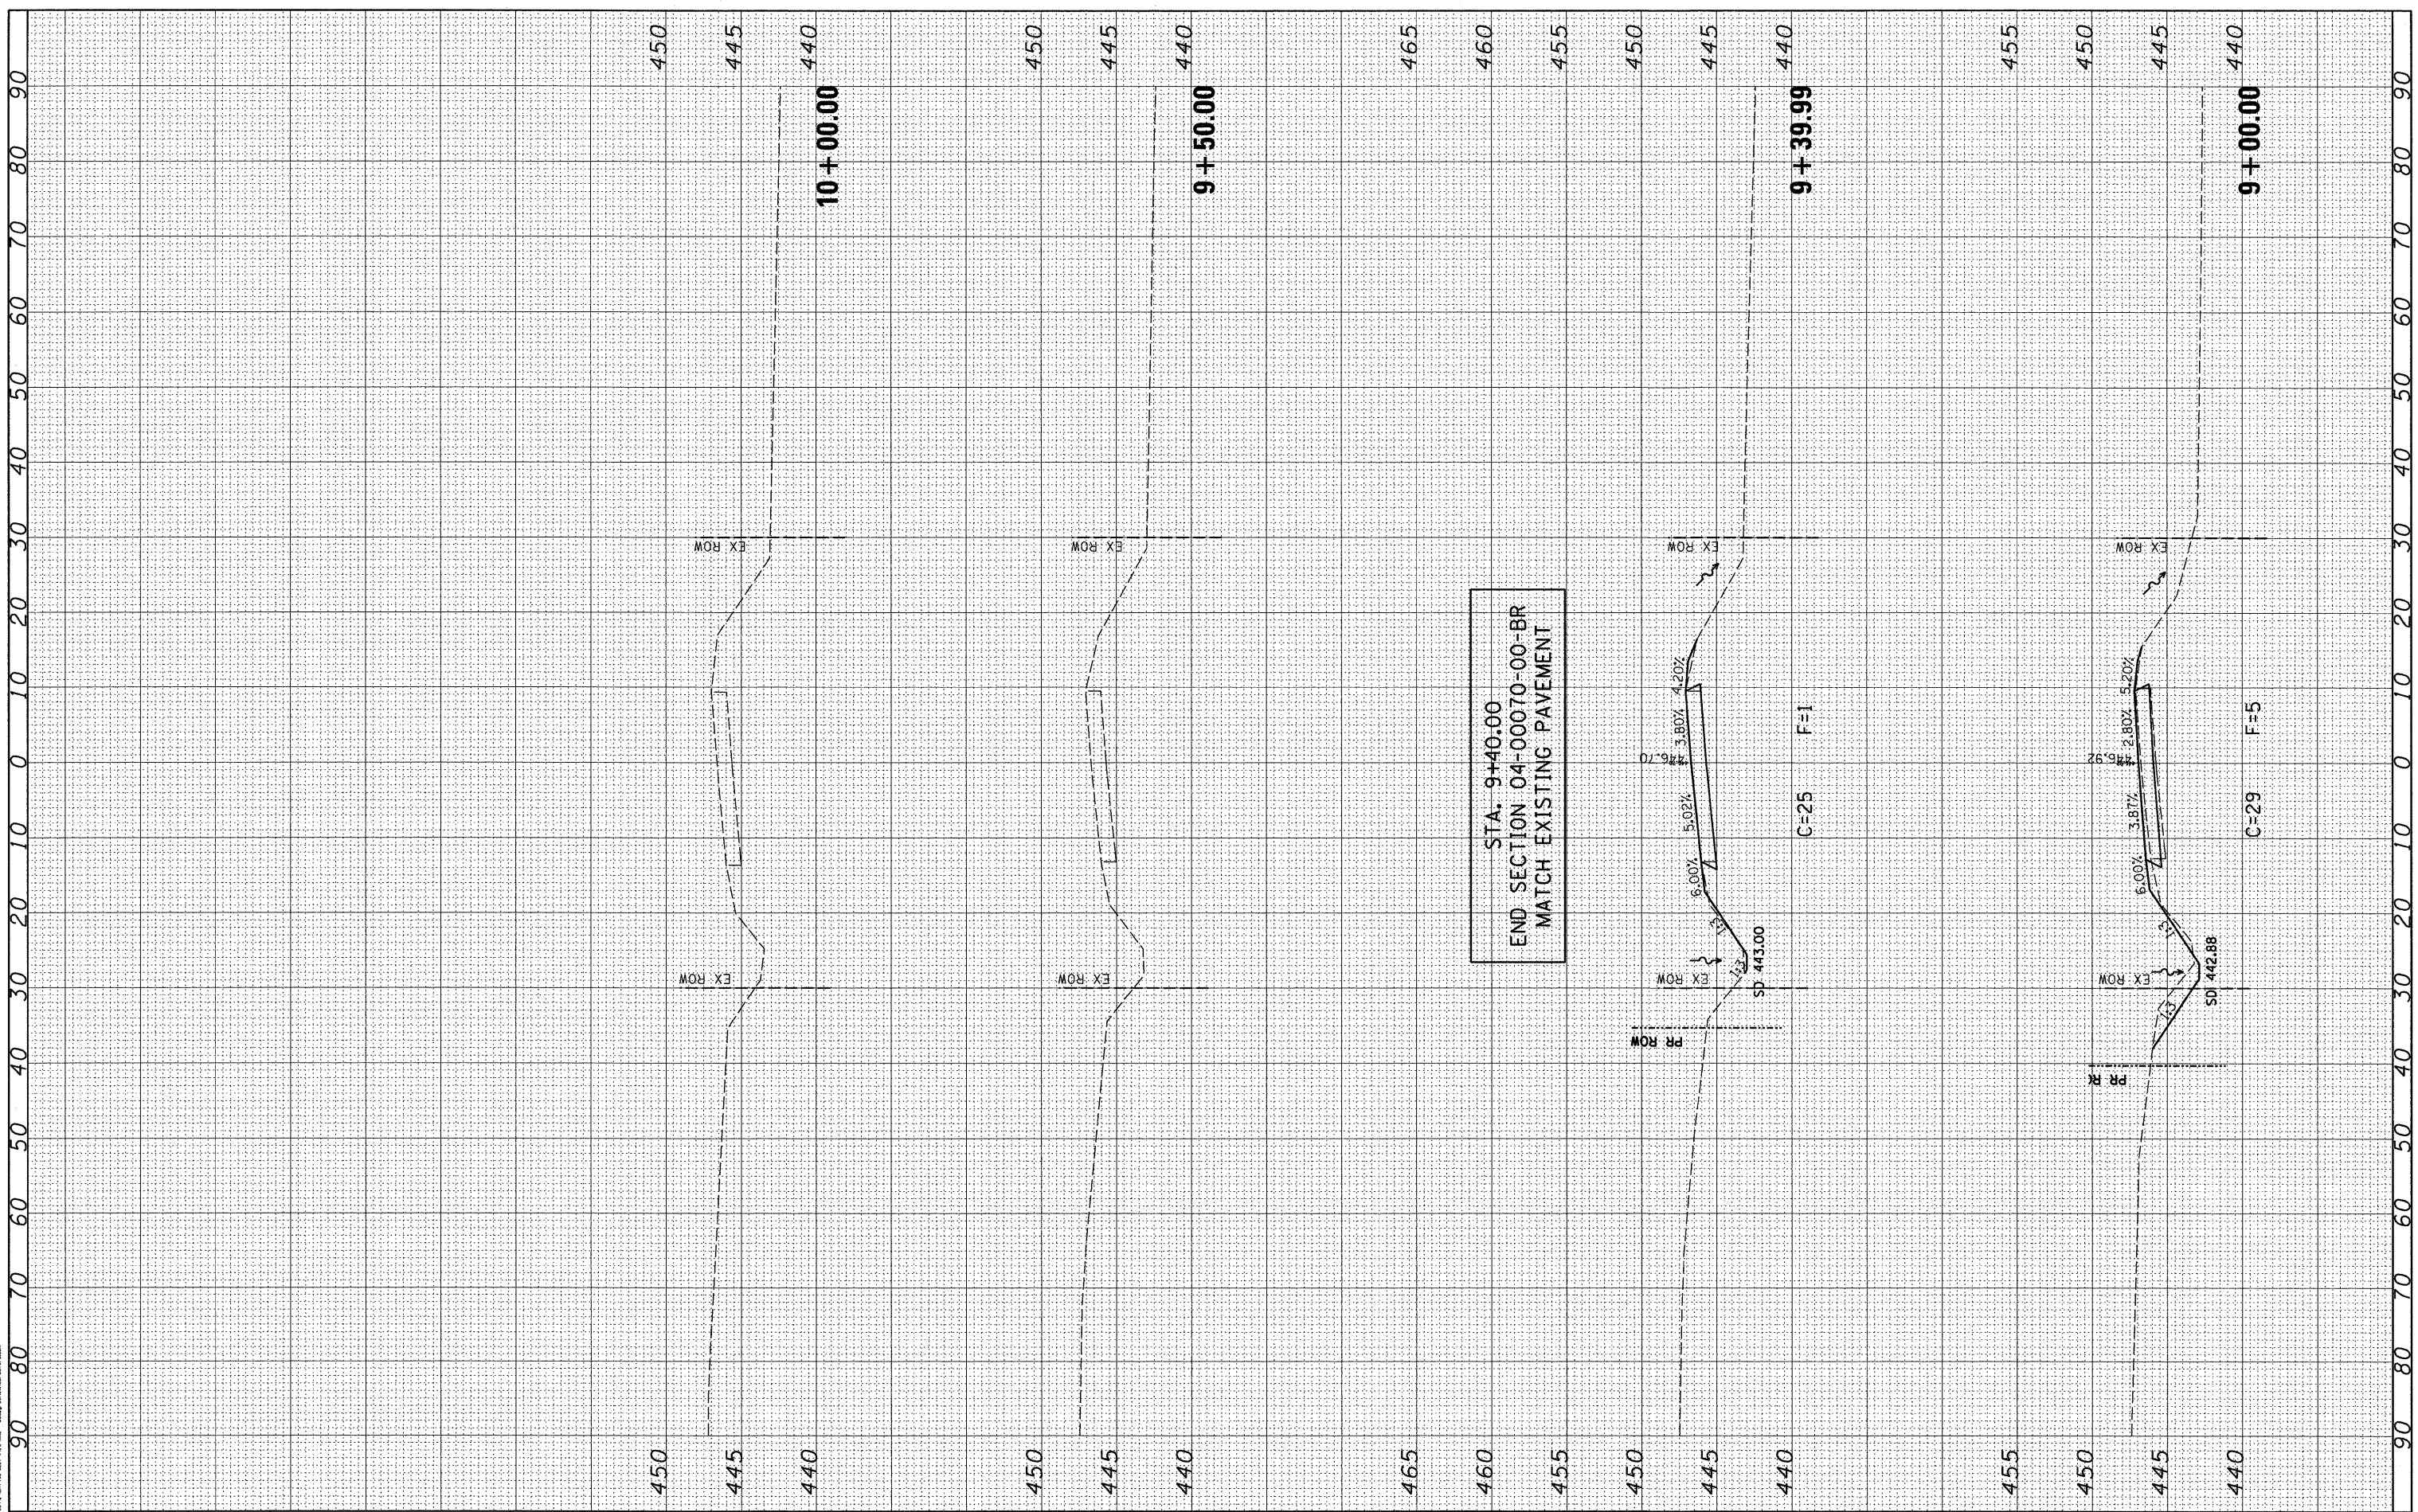

FILE NAME = J:\07258\CADD\CADsheets\07258-sht-xxsht.dgn
 C&B PROJECT: 07258
 PLOT DRIVER = VBL_TDS700_PS_LOCAL_IDOT.plt

USER NAME = frankv	DESIGNED - WCB	REVISIONS
PLOT SCALE = 10.0000' / in.	DRAWN - MDS	REVISIONS
PLOT DATE = 9/18/2009	CHECKED - WCB	REVISIONS
	DATE - 7/14/09	REVISIONS

**STATE OF ILLINOIS
 DEPARTMENT OF TRANSPORTATION**

FAS 454 - CROSS SECTIONS

SCALE: 1" = 10' SHEET NO. 5 OF 5 SHEETS STA. 9+00.00 TO STA. 10+00.00

F.A.S. RTE.	SECTION	COUNTY	TOTAL SHEETS	SHEET NO.
454	04-00070-00-BR	SCHUYLER	30	30
CONTRACT NO. 3499				
FED. ROAD DIST. NO. ILLINOIS FED. AID PROJECT BRS-0454103				