


PLAN	DATE
NO.	BY
NO.	BY
NO.	BY
NO.	BY
NO.	BY


PROFILE	DATE
NO.	BY
NO.	BY
NO.	BY
NO.	BY
NO.	BY

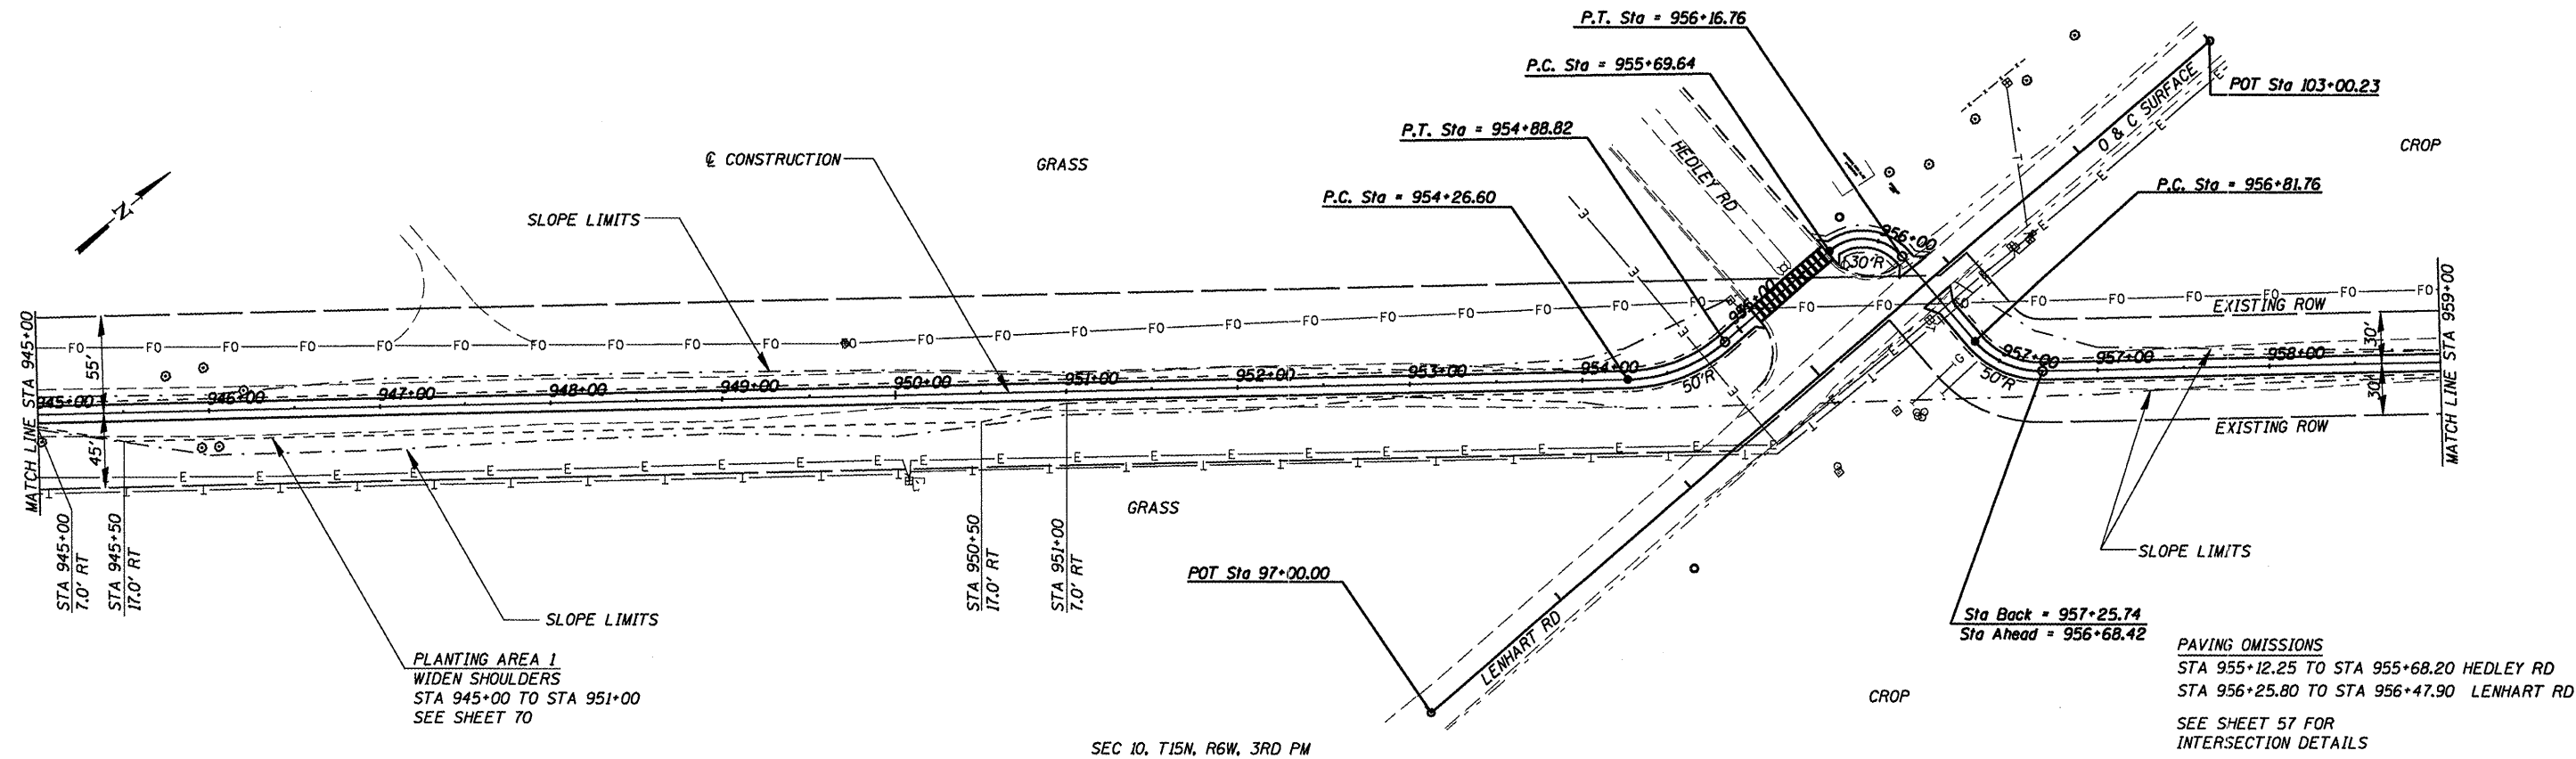

PLANTING AREA 1
WIDEN SHOULDERS
STA 945+00 TO STA 951+00
SEE SHEET 70

PAVING OMISSIONS
STA 955+12.25 TO STA 955+68.20 HEDLEY RD
STA 956+25.80 TO STA 956+47.90 LENHART RD
SEE SHEET 57 FOR
INTERSECTION DETAILS

SEC 10, T15N, R6W, 3RD PM

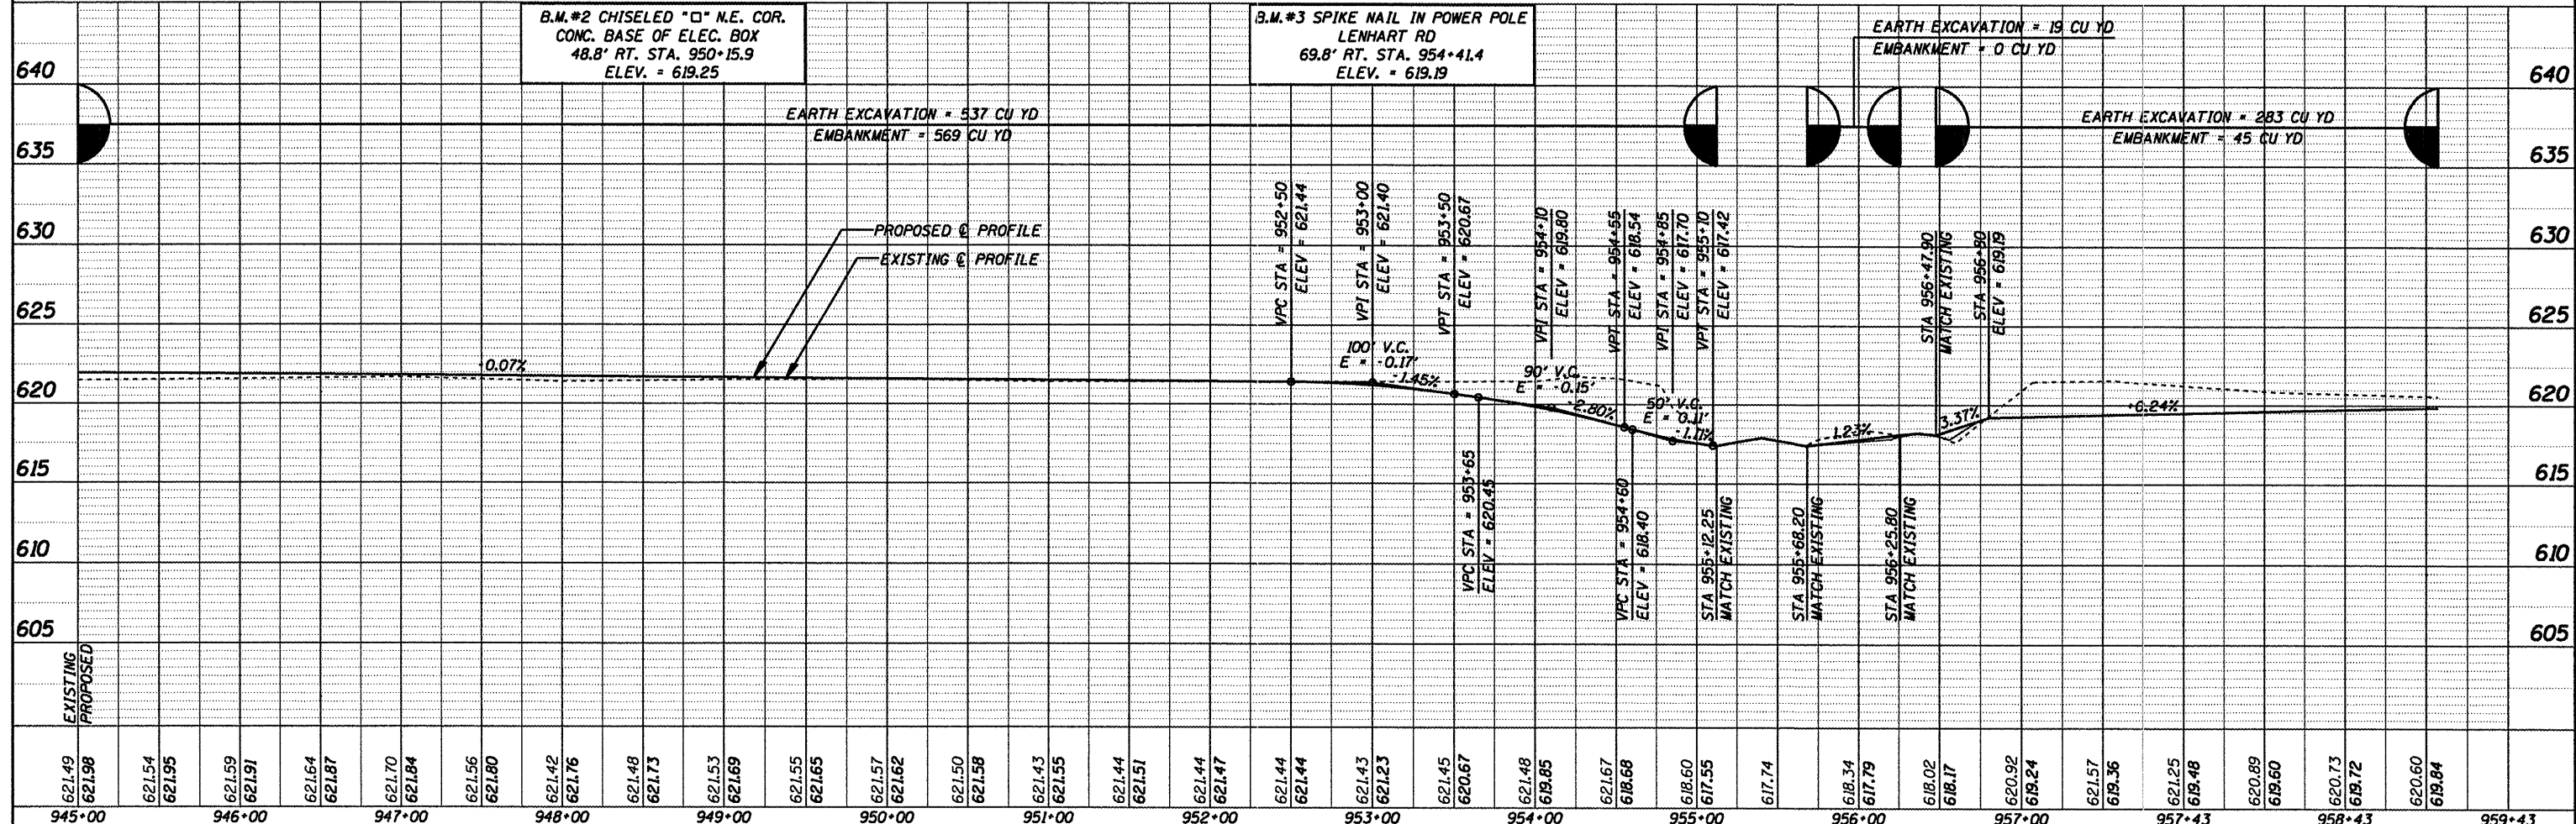

621.49 621.98	621.54 621.95	621.59 621.91	621.64 621.87	621.70 621.84	621.56 621.80	621.42 621.76	621.48 621.73	621.53 621.69	621.55 621.65	621.57 621.62	621.50 621.58	621.43 621.55	621.44 621.51	621.44 621.47	621.44 621.44	621.43 621.23	621.45 620.67	621.48 619.85	621.67 618.68	618.60 617.55	617.74	618.34 617.79	618.02 618.17	620.92 619.24	621.57 619.36	621.25 619.48	620.89 619.60	620.73 619.72	620.60 619.84	
945+00	946+00	947+00	948+00	949+00	950+00	951+00	952+00	953+00	954+00	955+00	956+00	957+00	958+00	959+00	959+43	959+43	959+43	959+43	959+43	959+43	959+43	959+43	959+43	959+43	959+43	959+43	959+43	959+43	959+43	959+43

CUMMINS ENGINEERING CORPORATION

JOB = 2192
FILE NAME = p&p945.dgn
PLOT SCALE = 1/8" = 1' IN.
PLOT DATE = 6/5/2009

DESIGNED - NAK
DRAWN - AJH
CHECKED - NAK
DATE - 1/22/2009

REVISED -
REVISED -
REVISED -
REVISED -

SANGAMON VALLEY TRAIL

PLAN & PROFILE

SCALE: SHEET NO. OF SHEETS STA. 945+00 TO STA. 959+00

F.A.S. RTE.	SECTION	COUNTY	TOTAL SHEETS	SHEET NO.
	05-00173-00-BT	SANGAMON	173	22
CONTRACT NO.				