



DATE	
BY	
SURVEYED	
PLOTTED	
NOTE BOOK	
NO.	
STRUCTURE	
NOTATIONS	
CHD	
FILE NAME	

DATE	
BY	
SURVEYED	
PLOTTED	
NOTE BOOK	
NO.	
STRUCTURE	
NOTATIONS	
CHD	
FILE NAME	

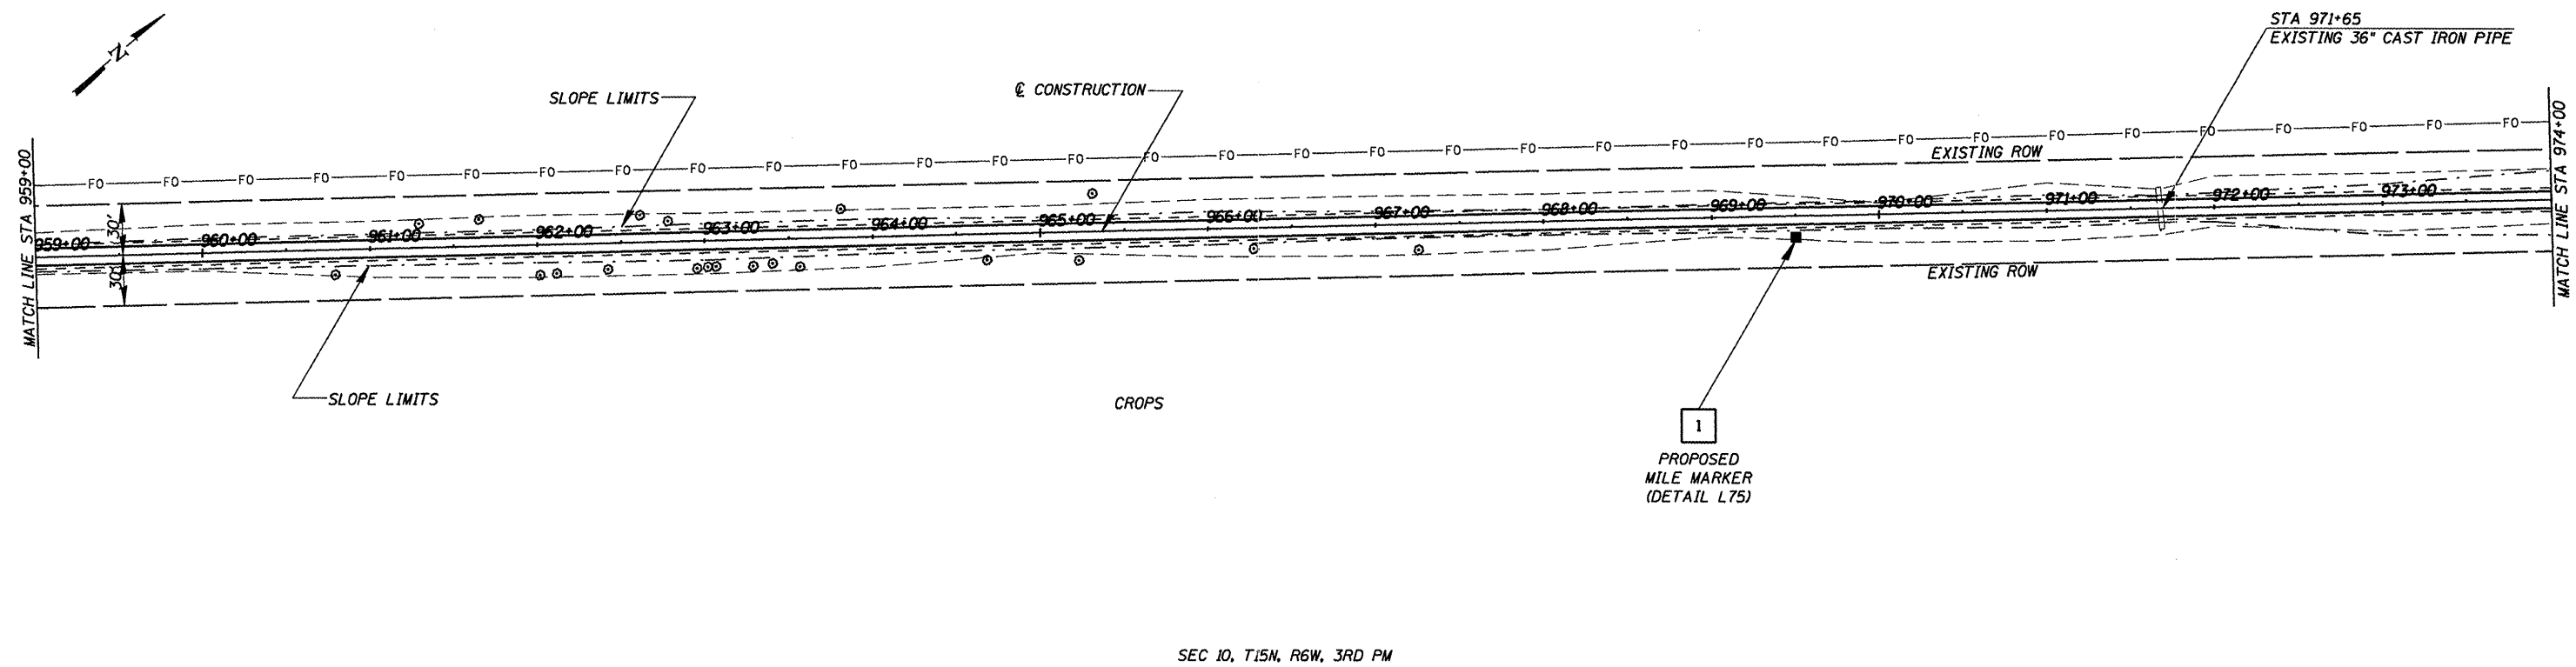

SEC 10, T15N, R6W, 3RD PM

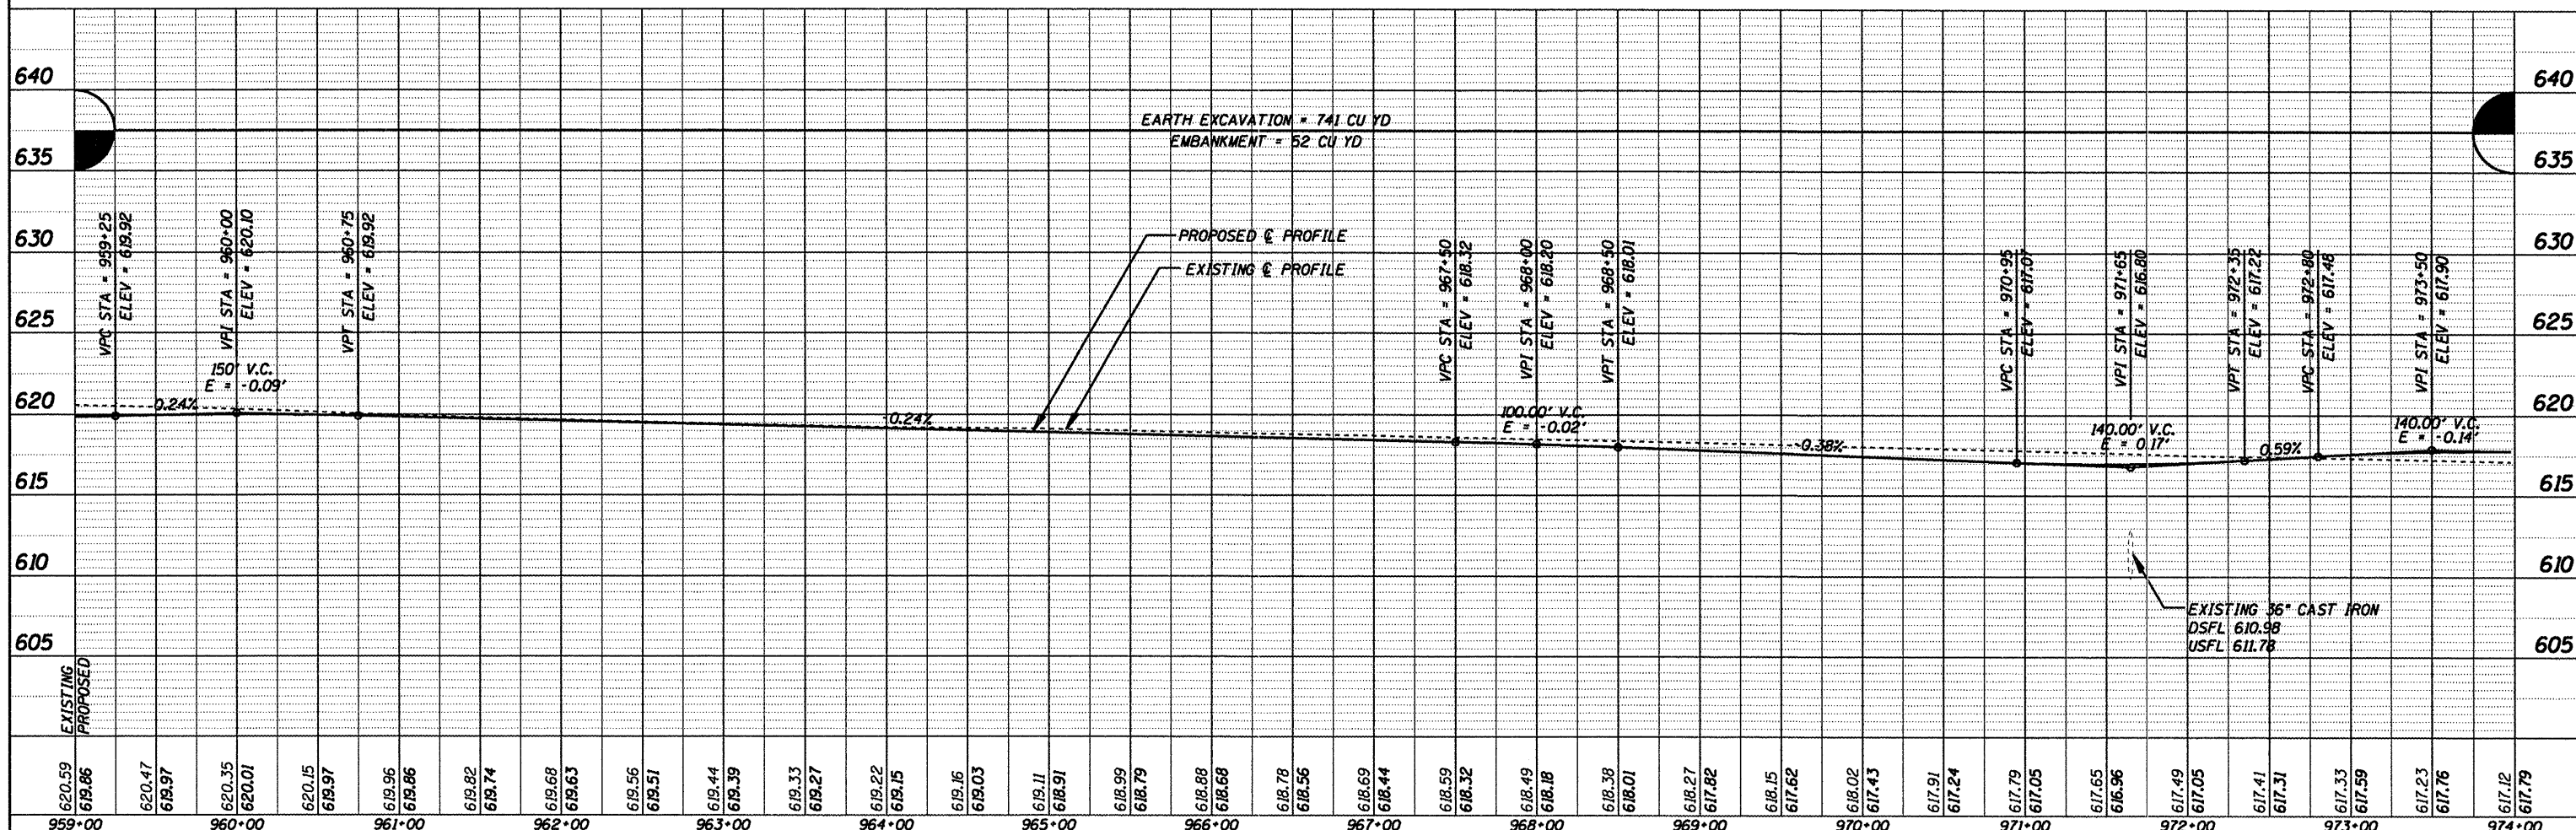

CUMMINS
ENGINEERING
CORPORATION

JOB = 2192
FILE NAME = p&p960.dgn
PLOT SCALE = 100.000' / IN.
PLOT DATE = 6/5/2009

DESIGNED - NAK	REVISED -
DRAWN - AJH	REVISED -
CHECKED - NAK	REVISED -
DATE - 1/22/2009	REVISED -

SANGAMON VALLEY TRAIL

PLAN & PROFILE

SCALE: SHEET NO. OF SHEETS STA. 959+00 TO STA. 974+00

F.A.S. RTE.	SECTION	COUNTY	TOTAL SHEETS	SHEET NO.
	05-00173-00-BT	SANGAMON	173	23
CONTRACT NO.			93522	
FED. ROAD DIST. NO. ILLINOIS FED. AID PROJECT				