


DATE	
BY	
REVISIONS	
PLANNED	
NOTED	
CHECKED	
DESIGNED	
FILE NAME	
NO.	


DATE	
BY	
REVISIONS	
PLANNED	
NOTED	
CHECKED	
DESIGNED	
FILE NAME	
NO.	

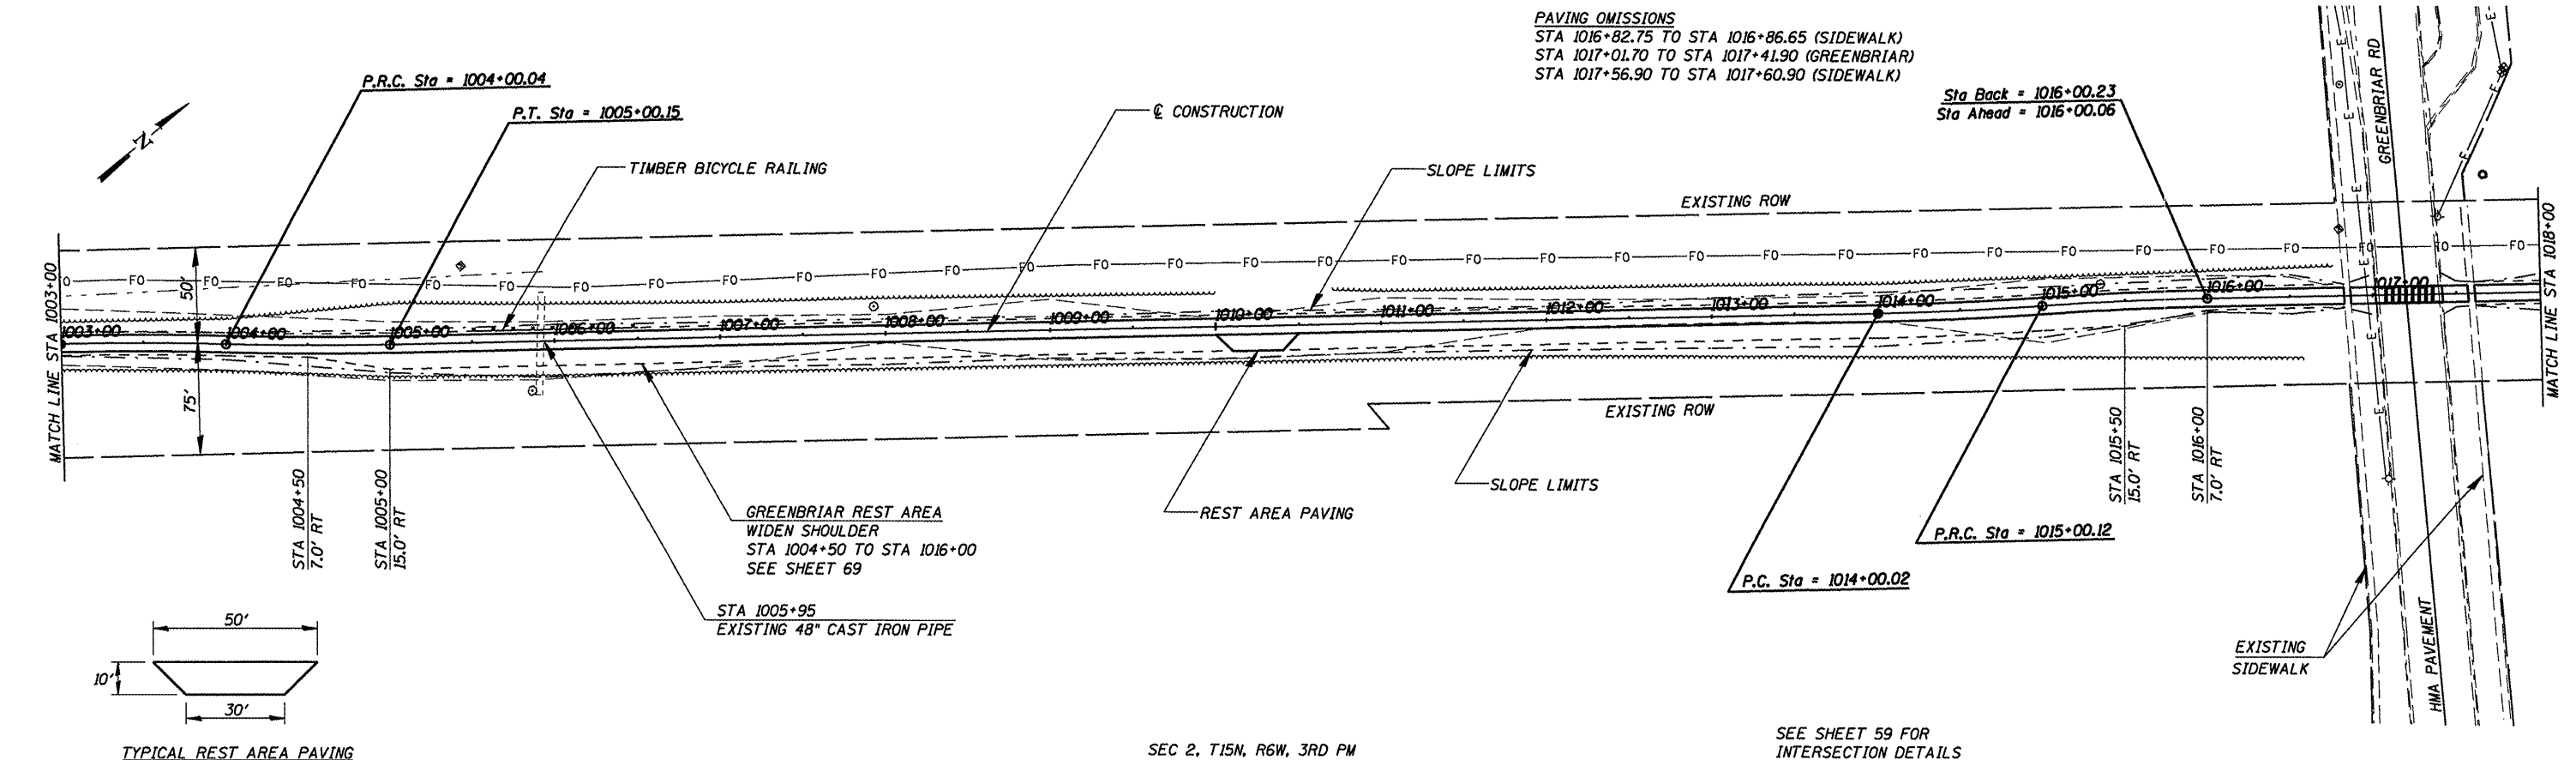

PAVING OMISSIONS
 STA 1016+82.75 TO STA 1016+86.65 (SIDEWALK)
 STA 1017+01.70 TO STA 1017+41.90 (GREENBRIAR)
 STA 1017+56.90 TO STA 1017+60.90 (SIDEWALK)

SEC 2, T15N, R6W, 3RD PM

SEE SHEET 59 FOR INTERSECTION DETAILS

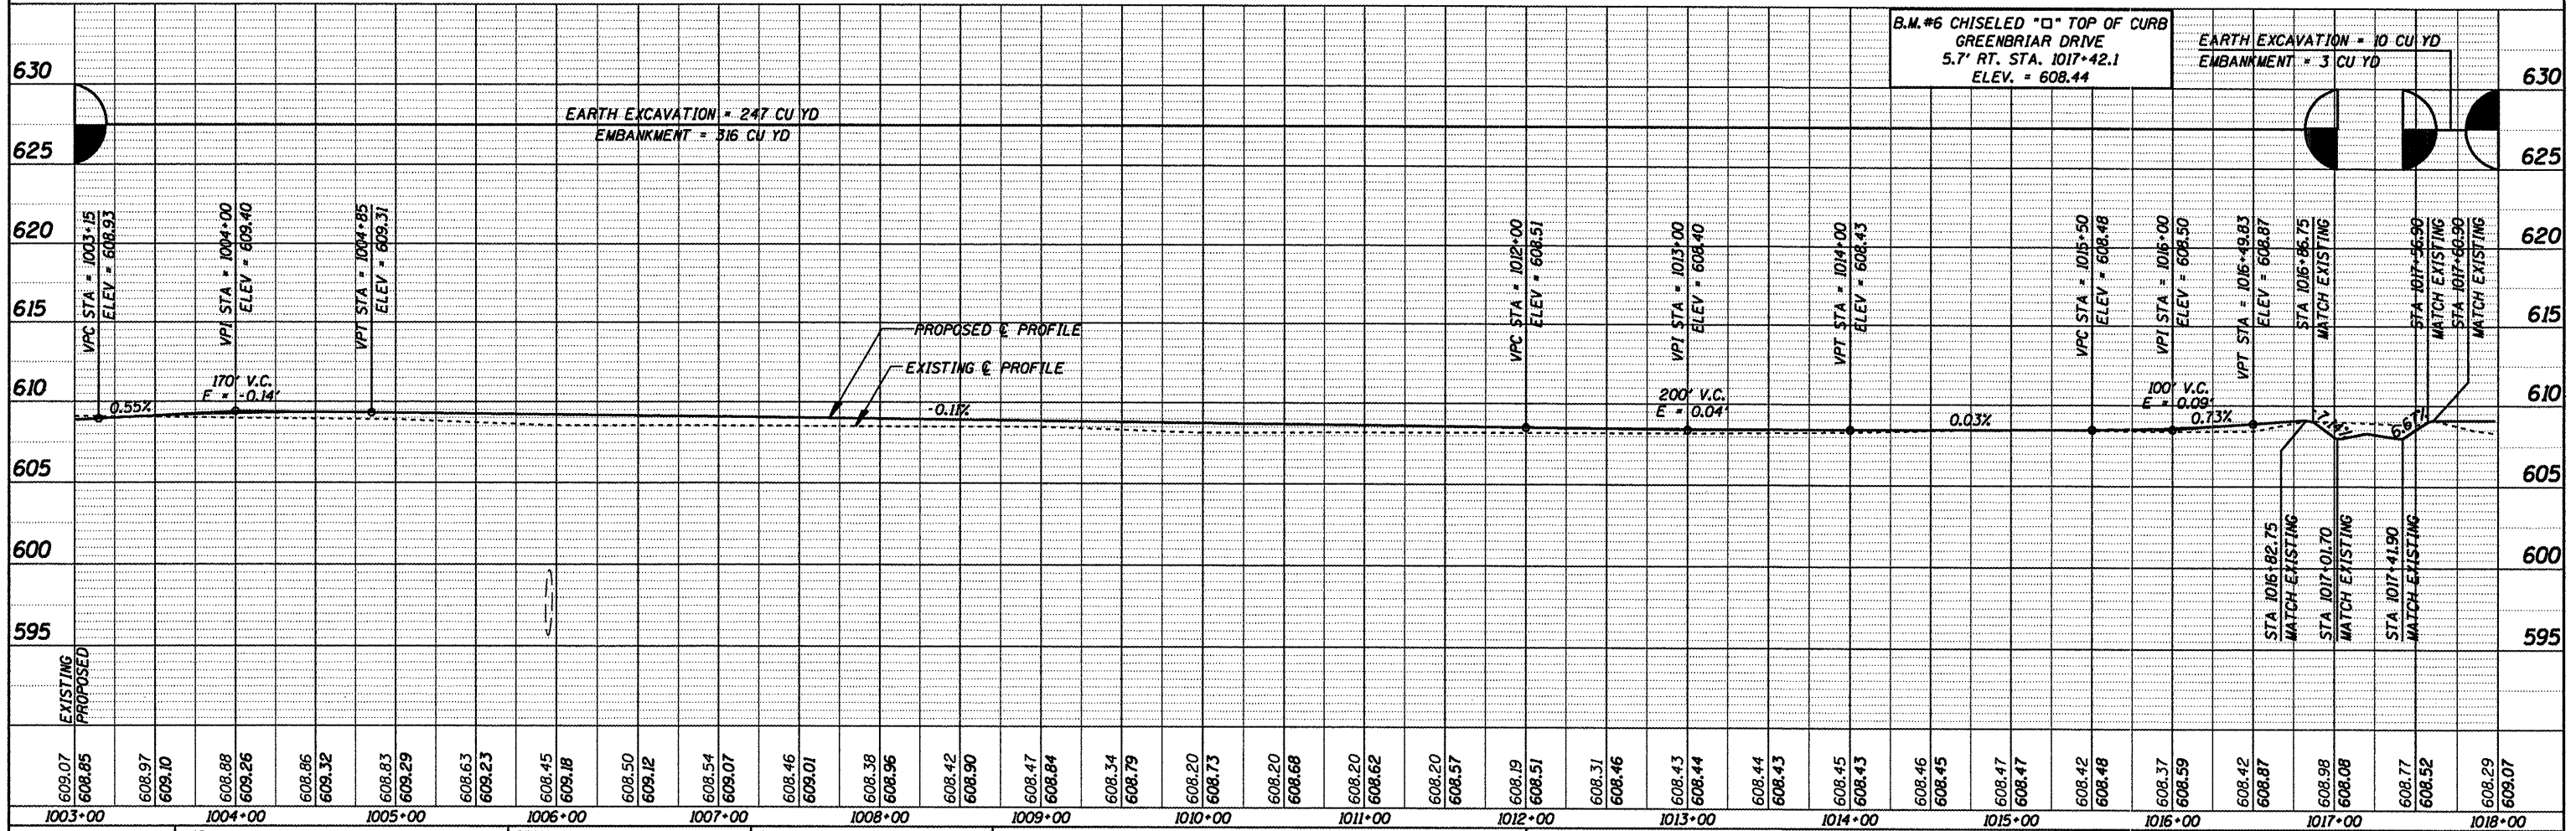

CUMMINS ENGINEERING CORPORATION

JOB = 2192
 FILE NAME = p&p1005.dgn
 PLOT SCALE = 1/8" = 100' / 1"
 PLOT DATE = 6/5/2009

DESIGNED - NAK
 DRAWN - AJH
 CHECKED - NAK
 DATE - 1/22/2009

REVISED -
 REVISED -
 REVISED -
 REVISED -

SANGAMON VALLEY TRAIL

PLAN & PROFILE

SCALE: SHEET NO. OF SHEETS STA. 1003+00 TO STA. 1018+00

F.A.S. RTE. SECTION COUNTY TOTAL SHEETS SHEET NO.
 05-00173-00-BT SANGAMON 173 26

CONTRACT NO. ILLINOIS FED. AID PROJ. NO.

03522