
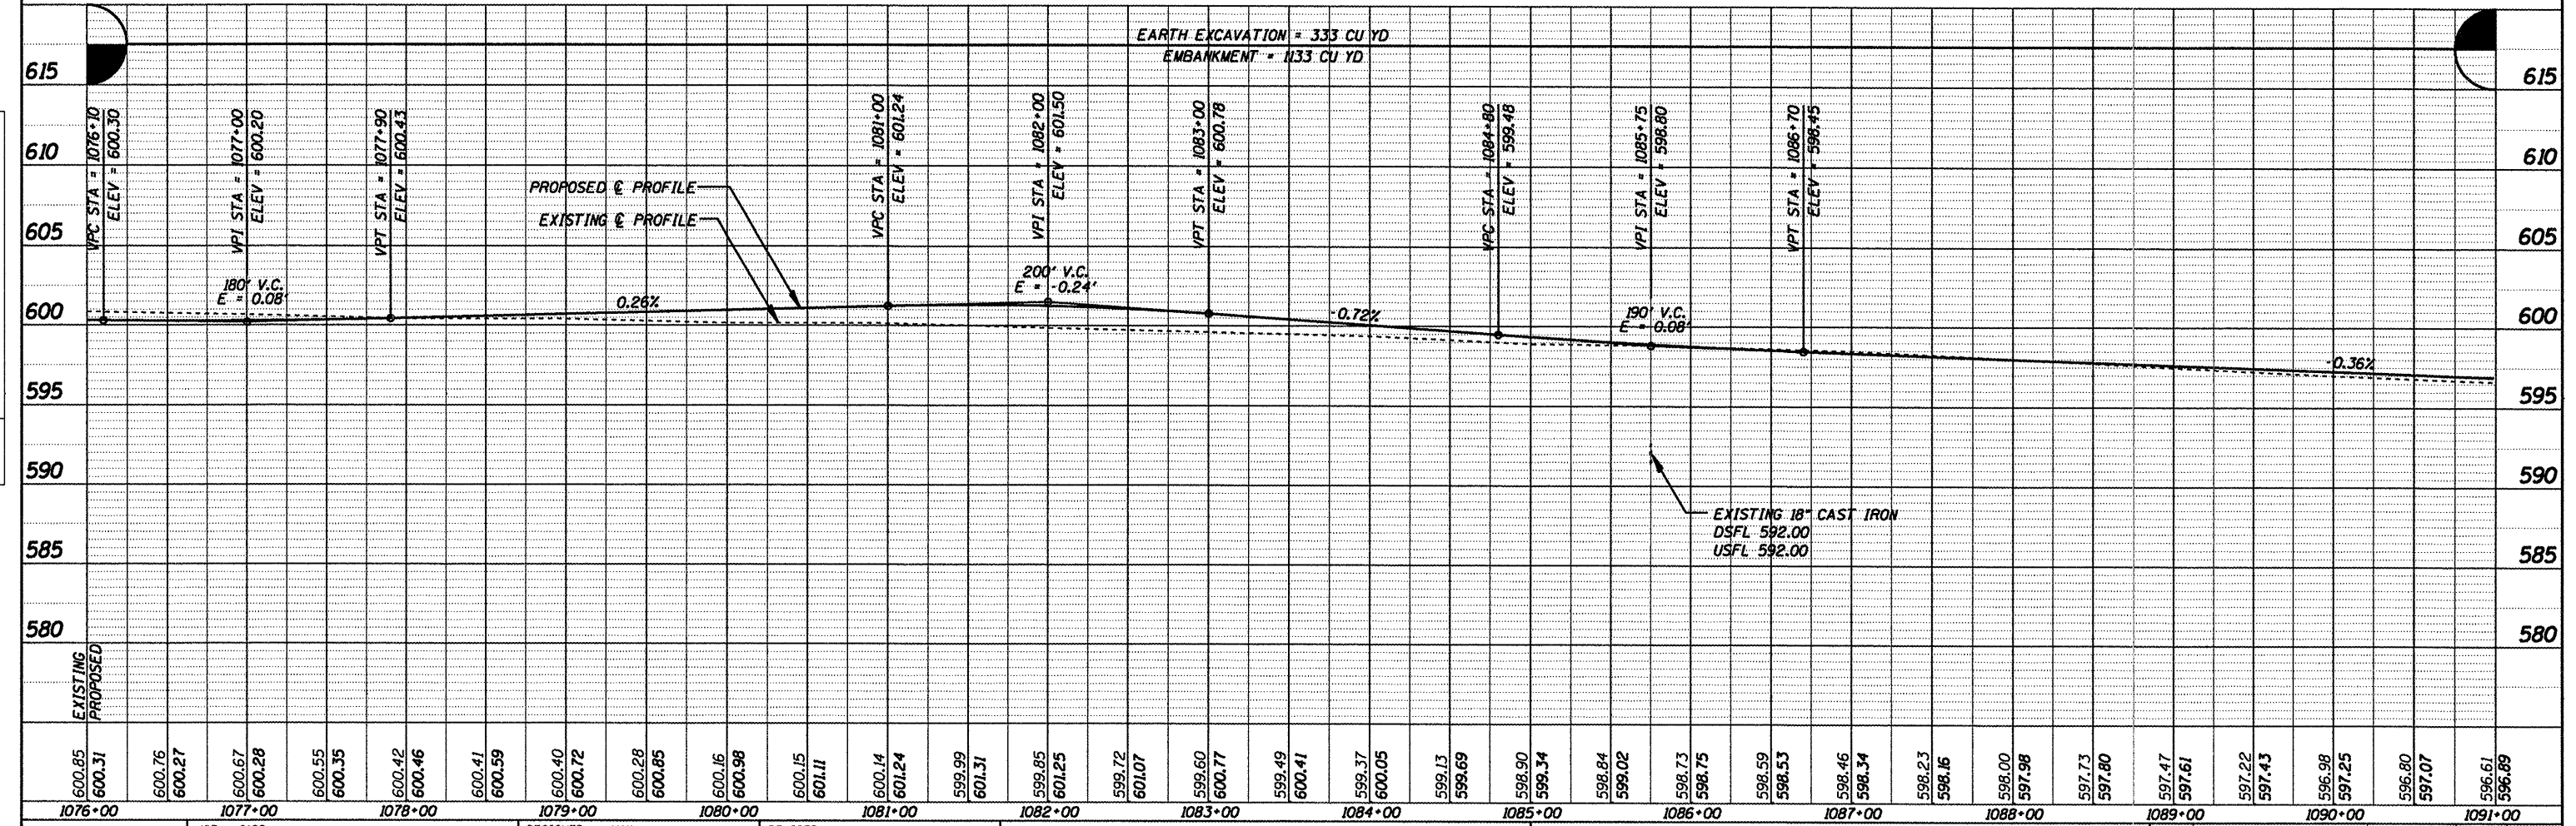


DATE	
BY	
PLAN	
NO.	
CHECKED	
FILE NAME	

DATE	
BY	
PROFILE	
NO.	
CHECKED	
NOTATIONS	

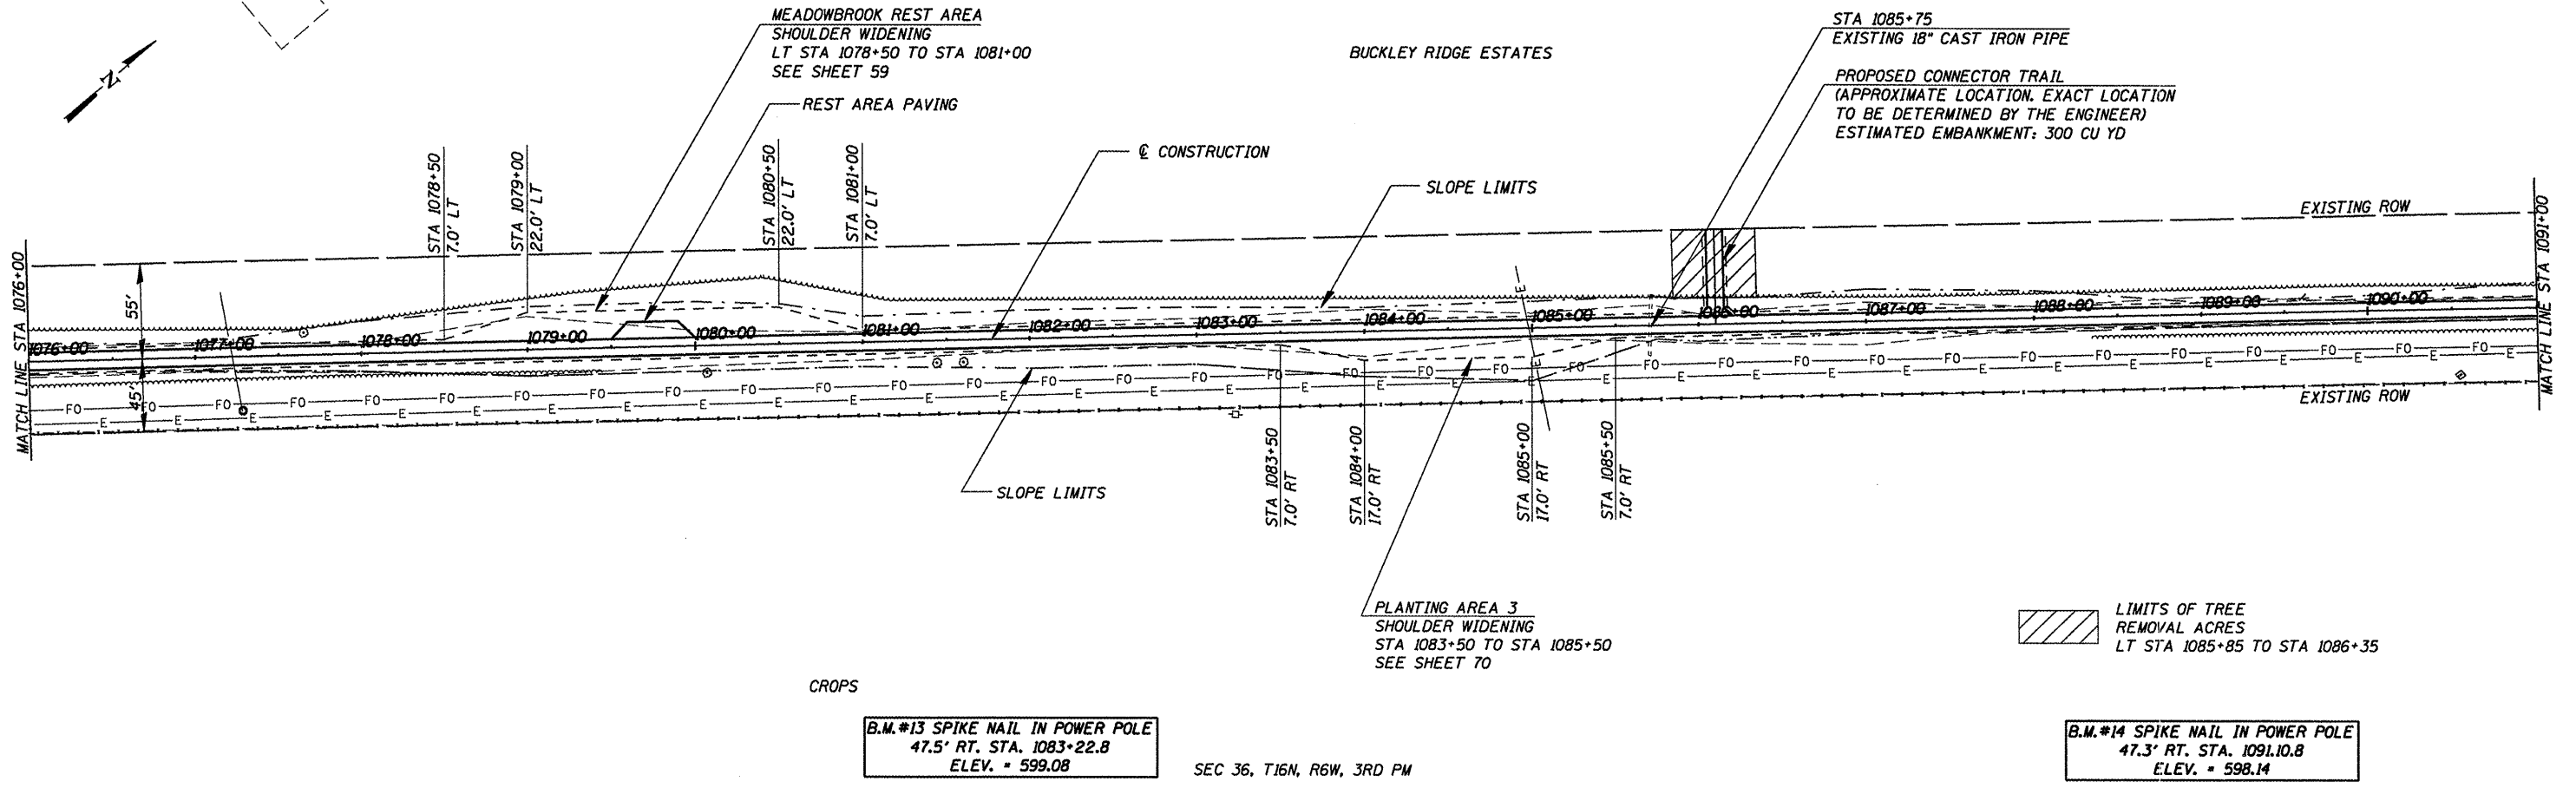

CUMMINS ENGINEERING CORPORATION

JOB = 2192
 FILE NAME = p&pl080.dgn
 PLOT SCALE = 1/8" = 100.00' / IN.
 PLOT DATE = 6/5/2009

DESIGNED - NAK	REVISED -
DRAWN - AJH	REVISED -
CHECKED - NAK	REVISED -
DATE - 1/22/2009	REVISED -

SANGAMON VALLEY TRAIL

PLAN & PROFILE

SCALE: SHEET NO. OF SHEETS STA. 1076+00 TO STA. 1091+00

F.A.S. RTE.	SECTION	COUNTY	TOTAL SHEETS	SHEET NO.
	05-00173-00-BT	SANGAMON	173	31
CONTRACT NO.			93522	
FED. ROAD DIST. NO. [ILLINOIS] FED. AID PROJECT				