


DATE	
BY	
SUBMITTED	
PLANNING	
CHECKED	
DESIGNED	
NO.	
NOTE BOOK	
NO.	
CARD FILE NAME	

DATE	
BY	
SUBMITTED	
PLANNING	
CHECKED	
DESIGNED	
NO.	
NOTE BOOK	
NO.	
STRUCTURE NOTATIONS CHKD	

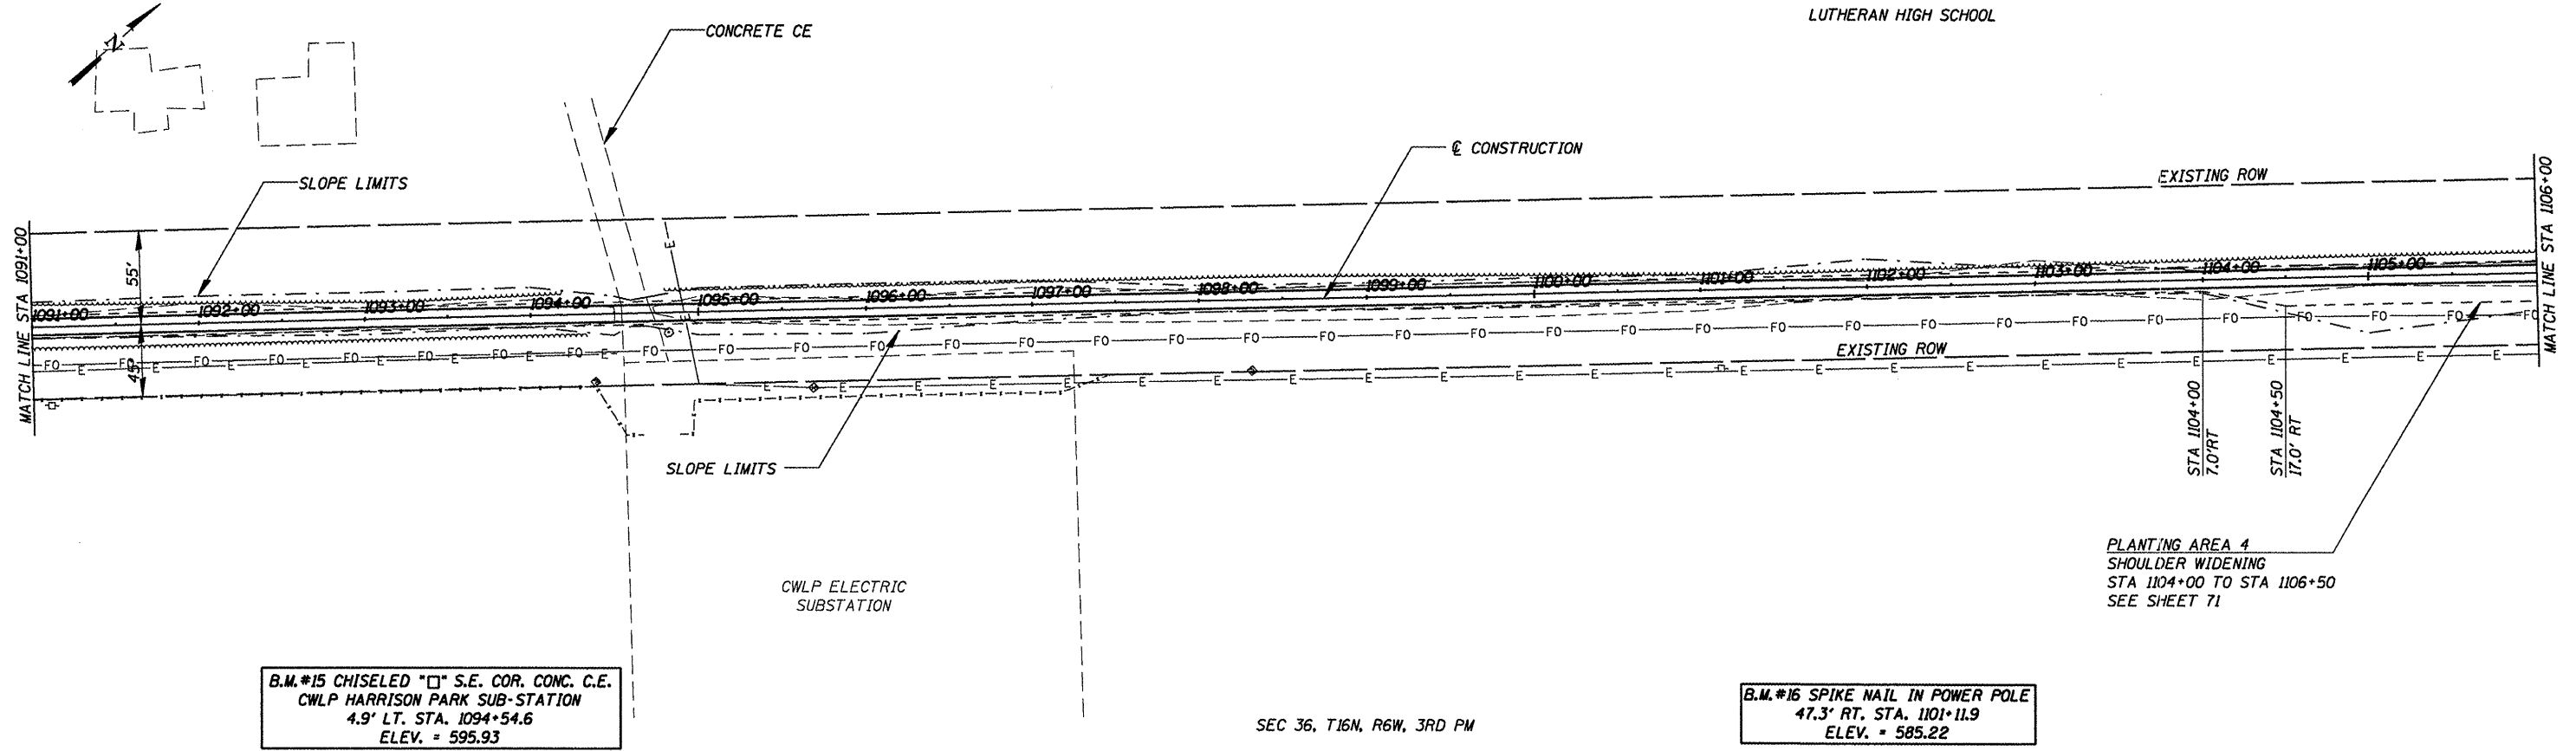


B.M. #15 CHISELED "□" S.E. COR. CONC. C.E.
 CWL P HARRISON PARK SUB-STATION
 4.9' LT. STA. 1094+54.6
 ELEV. = 595.93

SEC 36, T16N, R6W, 3RD PM

B.M. #16 SPIKE NAIL IN POWER POLE
 47.3' RT. STA. 1101+11.9
 ELEV. = 585.22

PLANTING AREA 4
 SHOULDER WIDENING
 STA 1104+00 TO STA 1106+50
 SEE SHEET 71

EARTH EXCAVATION = 683 CU YD
 EMBANKMENT = 410 CU YD

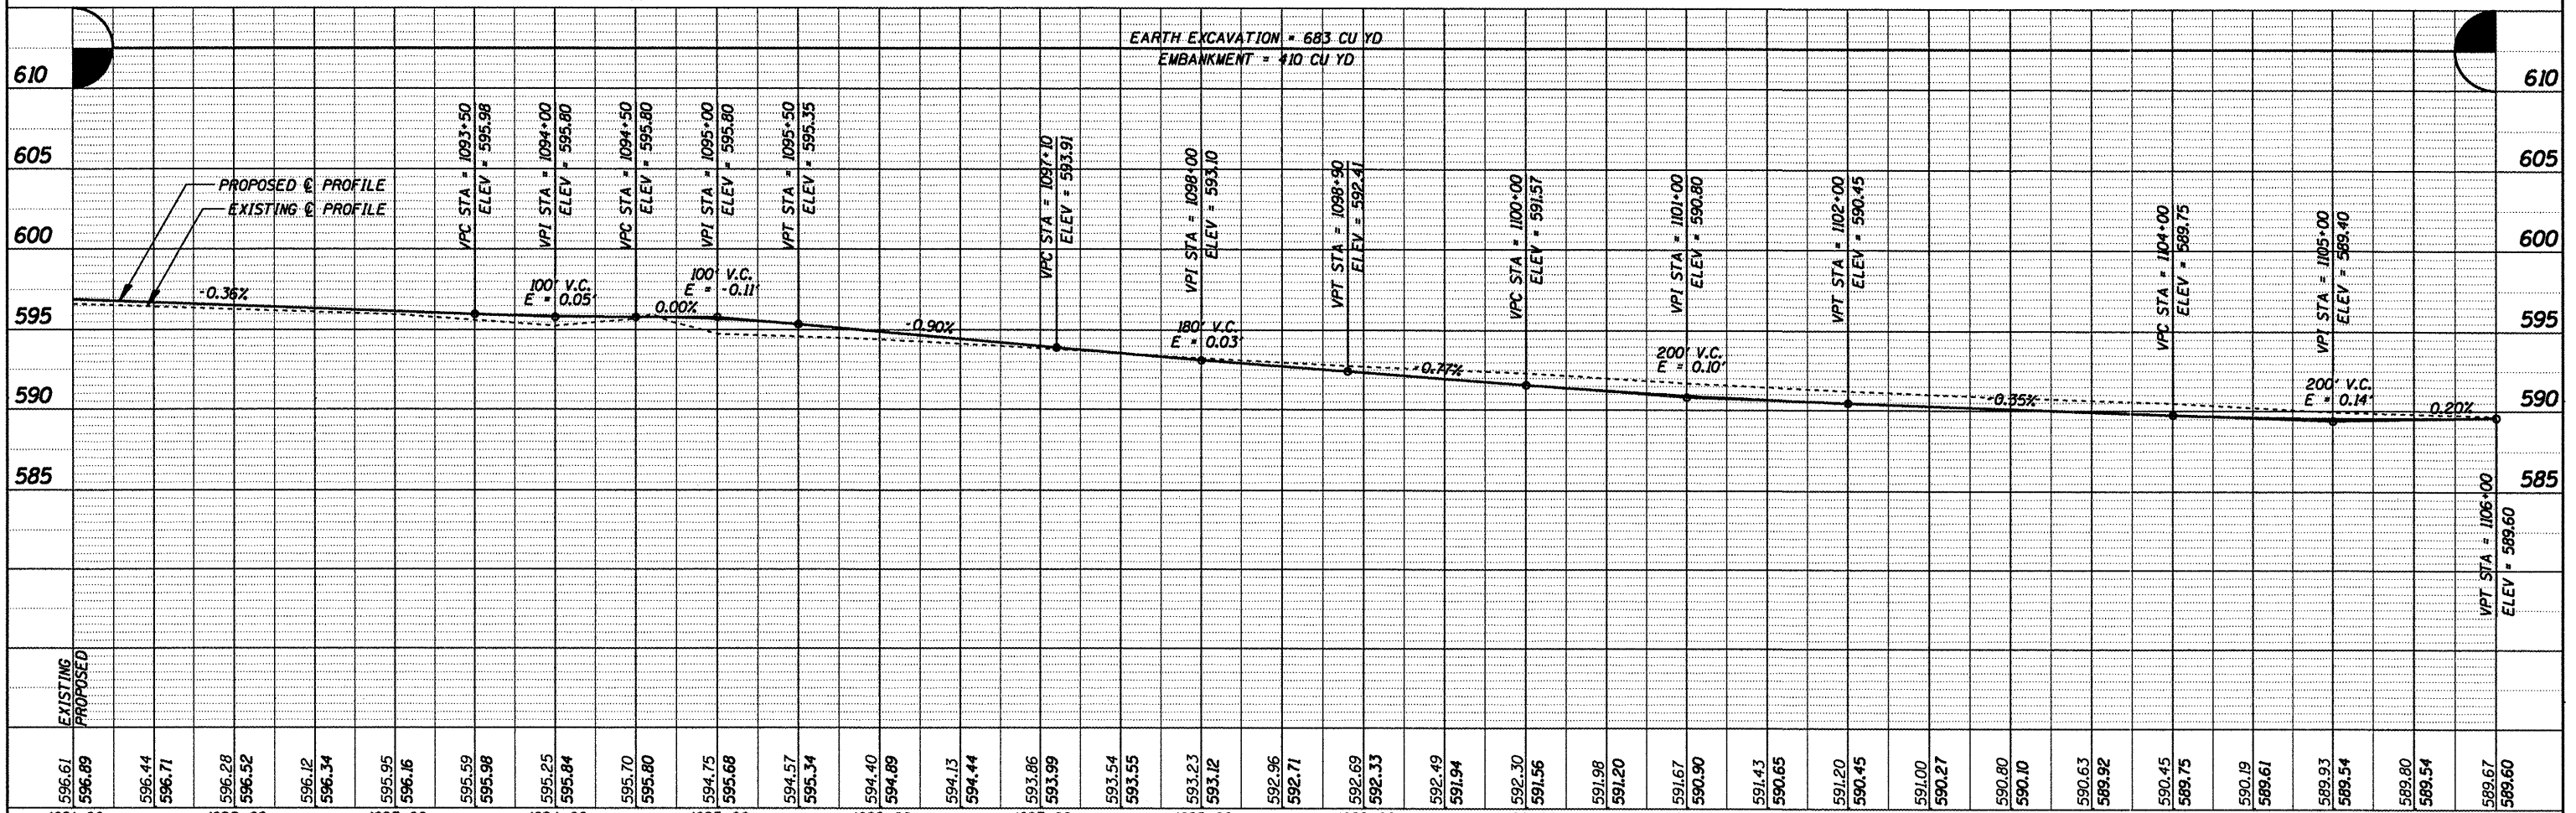

1091+00	1092+00	1093+00	1094+00	1095+00	1096+00	1097+00	1098+00	1099+00	1100+00	1101+00	1102+00	1103+00	1104+00	1105+00	1106+00	
596.61	596.89	596.44	596.71	596.28	596.52	596.12	596.34	595.95	596.16	595.59	595.98	595.25	595.84	595.70	595.80	594.75	595.68	594.57	595.34	594.40	594.89	594.13	594.44	593.86	593.99	593.54	593.55	593.23	593.12	592.96	592.71	592.69	592.33	592.49	591.94	592.30	591.56	591.98	591.20	591.67	590.90	591.43	590.65	591.20	590.45	591.00	590.27	590.80	590.10	590.63	589.92	590.45	589.75	590.19	589.61	589.93	589.54	589.80	589.54	589.67	589.60

CUMMINS
 ENGINEERING
 CORPORATION

JOB = 2192
 FILE NAME = p&pl1095.dgn
 PLOT SCALE = 100.000' / IN.
 PLOT DATE = 6/5/2009

DESIGNED - NAK
 DRAWN - AJH
 CHECKED - NAK
 DATE - 1/22/2009

REVISED -
 REVISED -
 REVISED -
 REVISED -

SANGAMON VALLEY TRAIL

PLAN & PROFILE

SCALE: SHEET NO. OF SHEETS STA. 1091+00 TO STA. 1106+00

F.A.S. RTE.	SECTION	COUNTY	TOTAL SHEETS	SHEET NO.
	05-00173-00-BT	SANGAMON	173	32
CONTRACT NO.				
FED. ROAD DIST. NO.			ILLINOIS FED. AID PROJECT	

93522