


DATE	
BY	
PLAN	
SURVEYED	
PLOTTED	
ALL DIMS CHECKED	
NOTE BOOK	
NO.	
CARD FILE NAME	


DATE	
BY	
PROFILE	
SURVEYED	
PLOTTED	
GRABES CHECKED	
STRUCTURE NOTATIONS OK'D	
NO.	

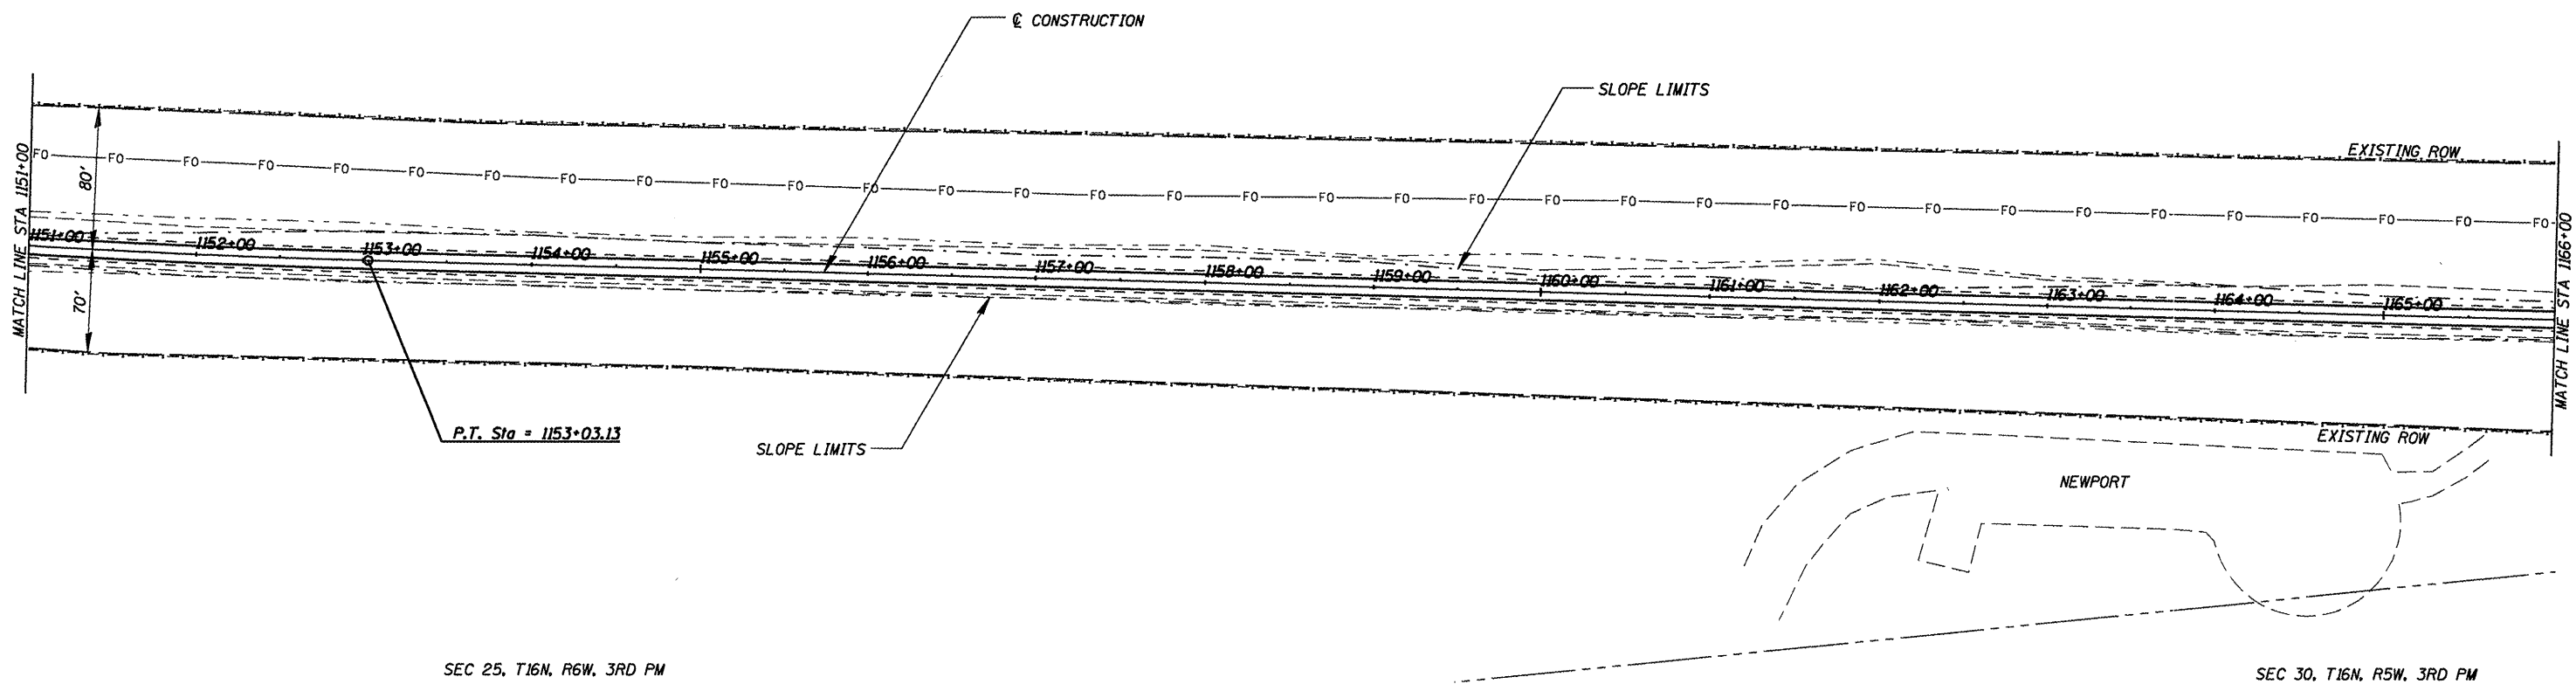

SEC 25, T16N, R6W, 3RD PM

SEC 30, T16N, R5W, 3RD PM

EARTH EXCAVATION = 572 CU YD
EMBANKMENT = 257 CU YD

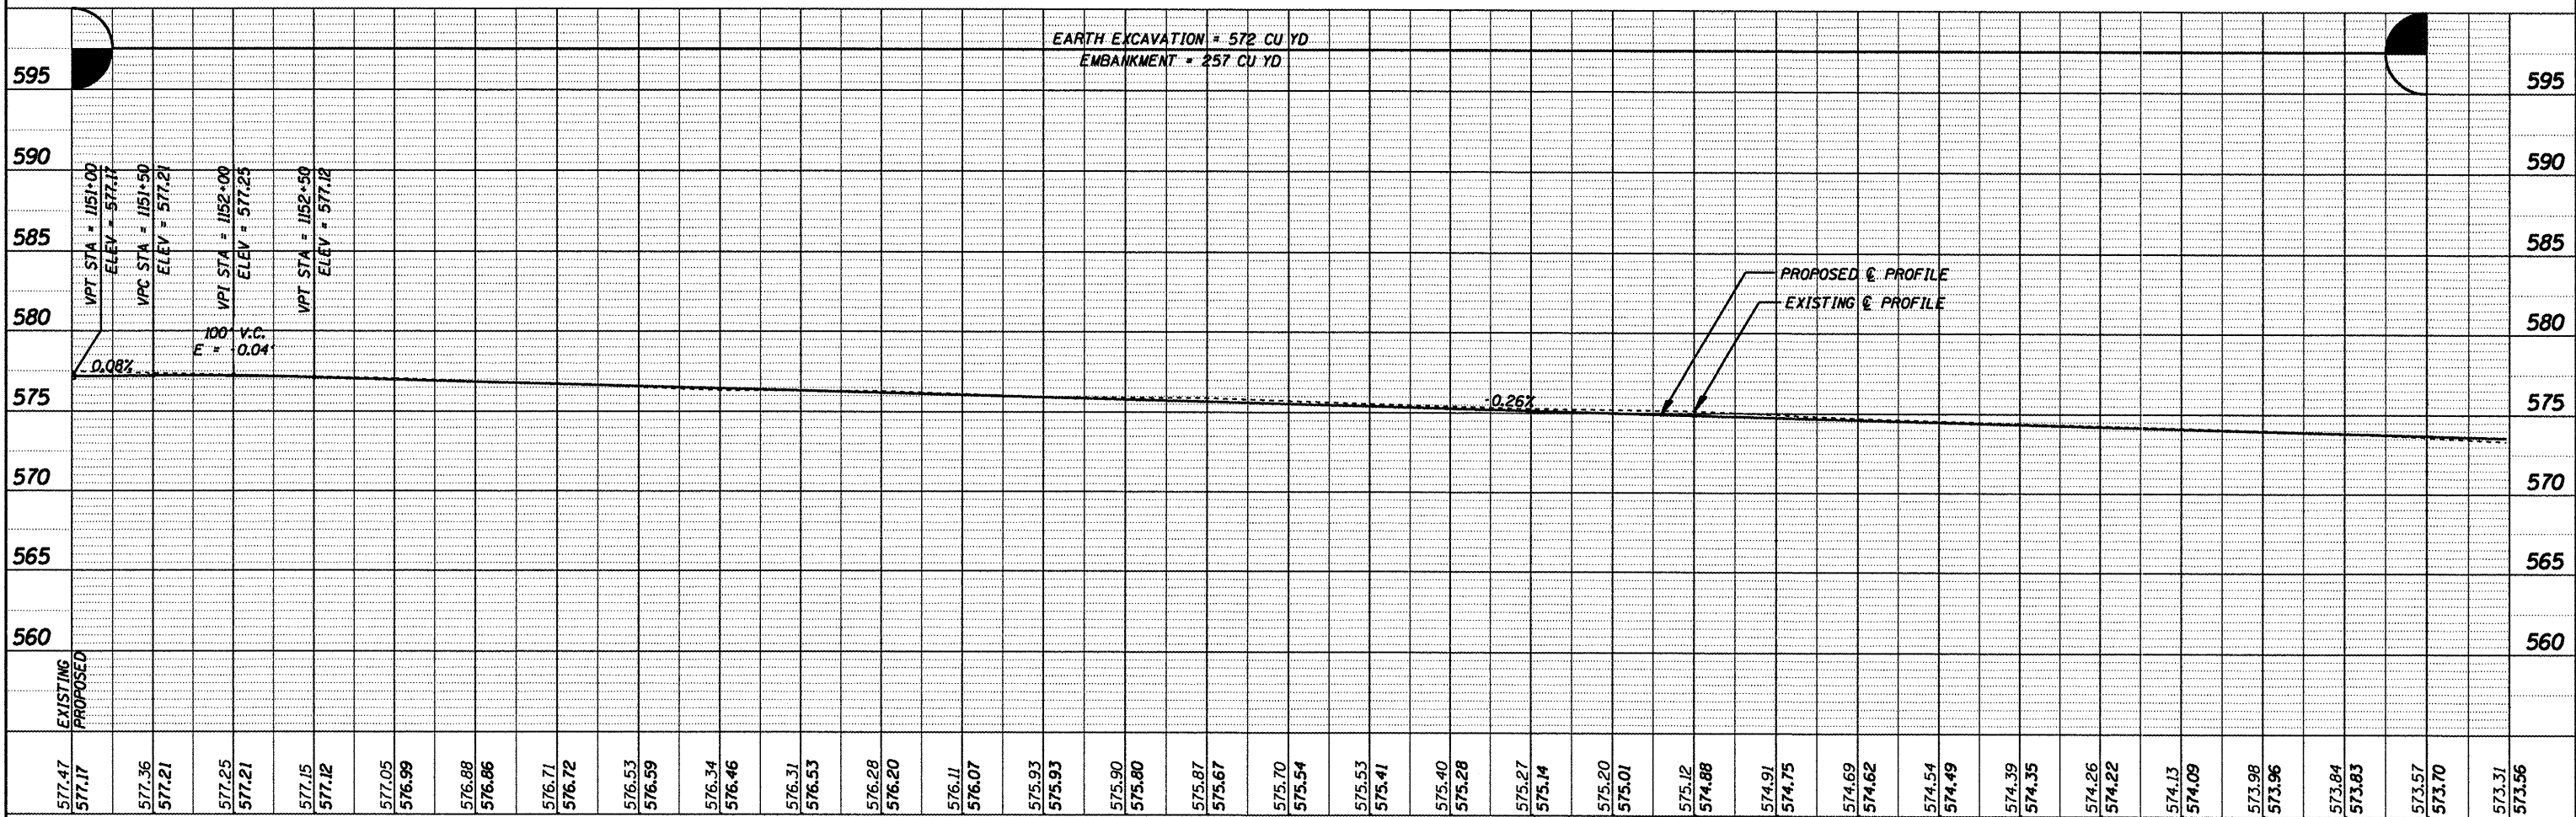

577.47	577.17	577.36	577.21	577.25	577.21	577.15	577.12	577.05	576.99	576.88	576.86	576.71	576.72	576.53	576.59	576.34	576.46	576.31	576.53	576.28	576.20	576.11	576.07	575.93	575.93	575.90	575.80	575.87	575.67	575.70	575.54	575.53	575.41	575.40	575.28	575.27	575.14	575.20	575.01	575.12	574.88	574.91	574.75	574.69	574.62	574.54	574.49	574.39	574.35	574.26	574.22	574.13	574.09	573.98	573.96	573.84	573.83	573.57	573.70	573.31	573.56
1151+00	1152+00	1153+00	1154+00	1155+00	1156+00	1157+00	1158+00	1159+00	1160+00	1161+00	1162+00	1163+00	1164+00	1165+00	1166+00	

CUMMINS ENGINEERING CORPORATION

JOB = 2192	DESIGNED - NAK	REVISED -
FILE NAME = p&p1155.dgn	DRAWN - AJH	REVISED -
PLLOT SCALE = 100.000 / IN.	CHECKED - NAK	REVISED -
PLLOT DATE = 6/5/2009	DATE - 1/22/2009	REVISED -

SANGAMON VALLEY TRAIL

PLAN & PROFILE

SCALE:	SHEET NO. OF SHEETS	STA. 1151+00 TO STA. 1166+00	F.A.S. RTE.	SECTION	COUNTY	TOTAL SHEETS	SHEET NO.
			05-00173-00-BT	SANGAMON	173	36	
			CONTRACT NO.				
			FED. ROAD DIST. NO. [ILLINOIS] FED. AID PROJECT				