



DECK PLAN
(Railing Not Shown)

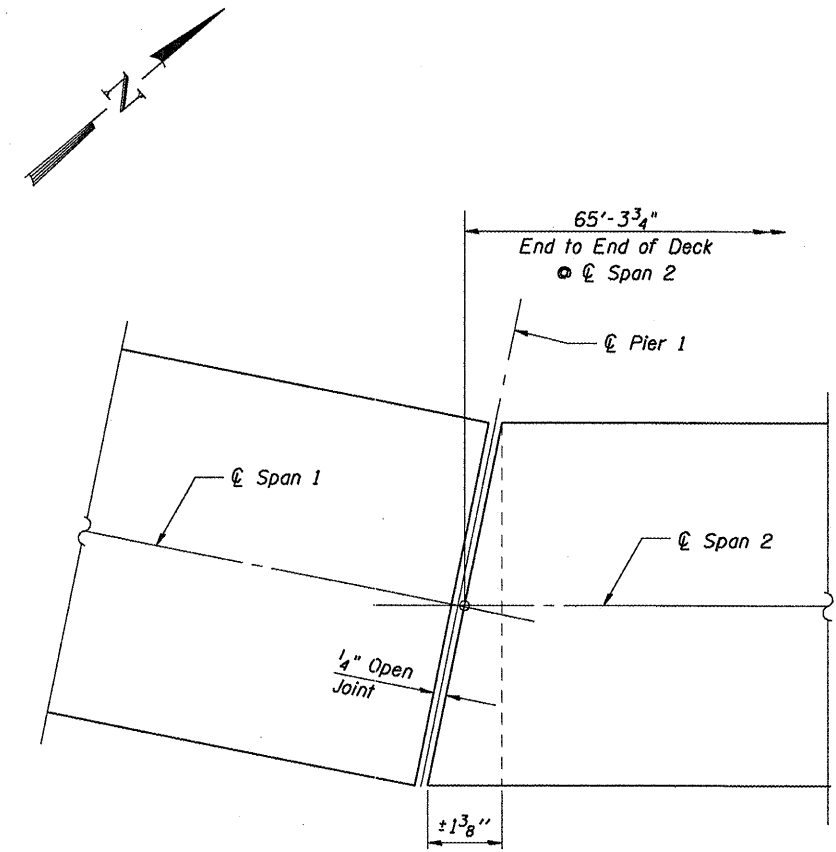

DECK DETAIL AT PIERS
(Pier 1 shown - Pier 2 similar)

Note: Due to 1° Curve - Adjust end of Deck to maintain 1/4" open joint @ Piers

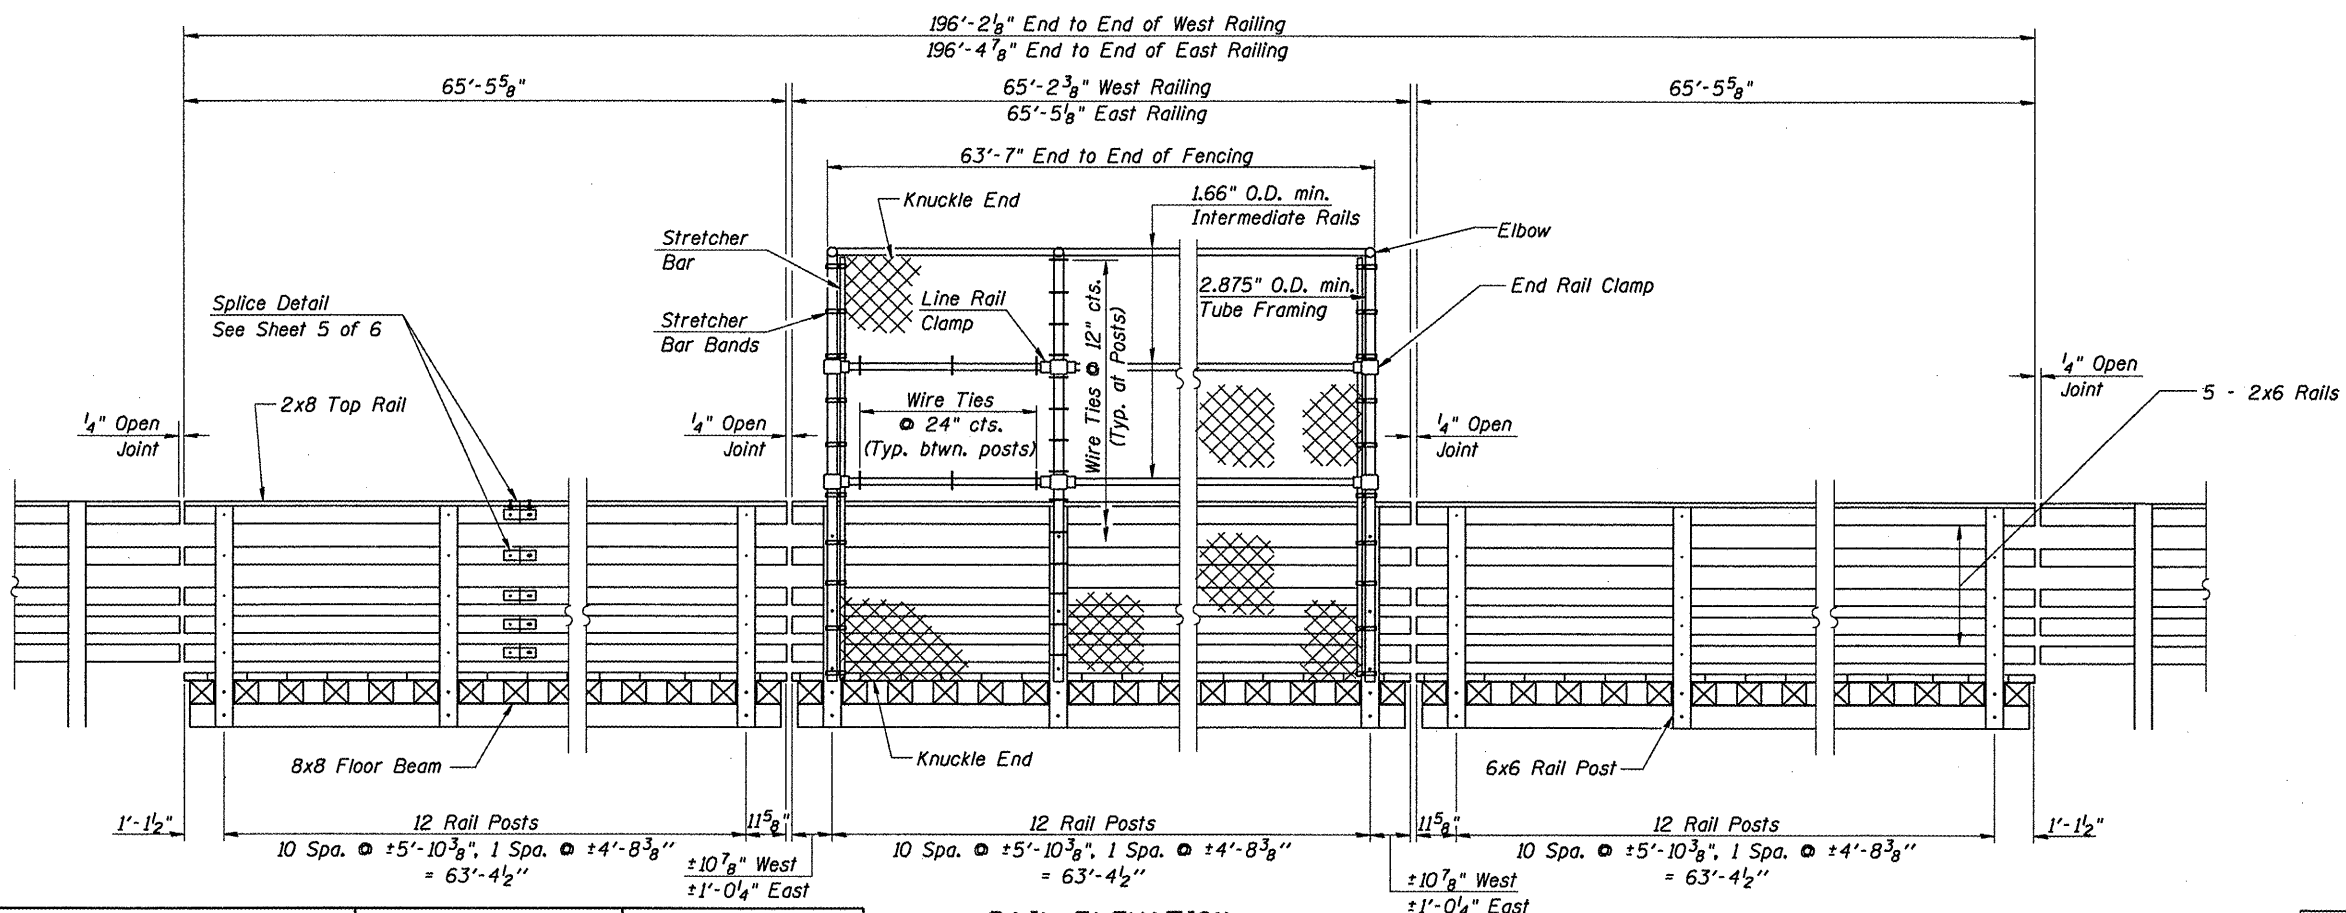

RAIL ELEVATION
(Facia Not Shown)

TIMBER DECK & RAILING DETAILS
SPANS 1-3
SANGAMON VALLEY TRAIL
OVER WASHINGTON STREET
SVT BRIDGE NO. 13
STRUCTURE NO. 084-9924

CEC Cummins Engineering Corporation
Civil and Structural Engineering

JOB = 2192	DESIGNED M.D.C.
FILE = 2192wash_super	CHECKED A.A.N.
DATE = 1/8/2010	DRAWN T.S.H.
	CHECKED M.D.C.

Sheet 3 of 6	RTE.	SECTION	COUNTY	TOTAL SHEETS	SHEET NO.
	SVT	05-00173-00-BT	SANGAMON	173	90
	SANGAMON VALLEY TRAIL			CONTRACT NO.	
FED. ROAD DIST. NO. 6 ILLINOIS FED. AID PROJECT					

93522