


FINAL SURVEY	BY	DATE
CHECKED		
PLOTTED		
TEMPLATE		
NOTE BOOK		
AREAS CHECKED		
NO.		

ORIGINAL SURVEY	BY	DATE
CHECKED		
PLOTTED		
TEMPLATE		
NOTE BOOK		
AREAS CHECKED		
NO.		

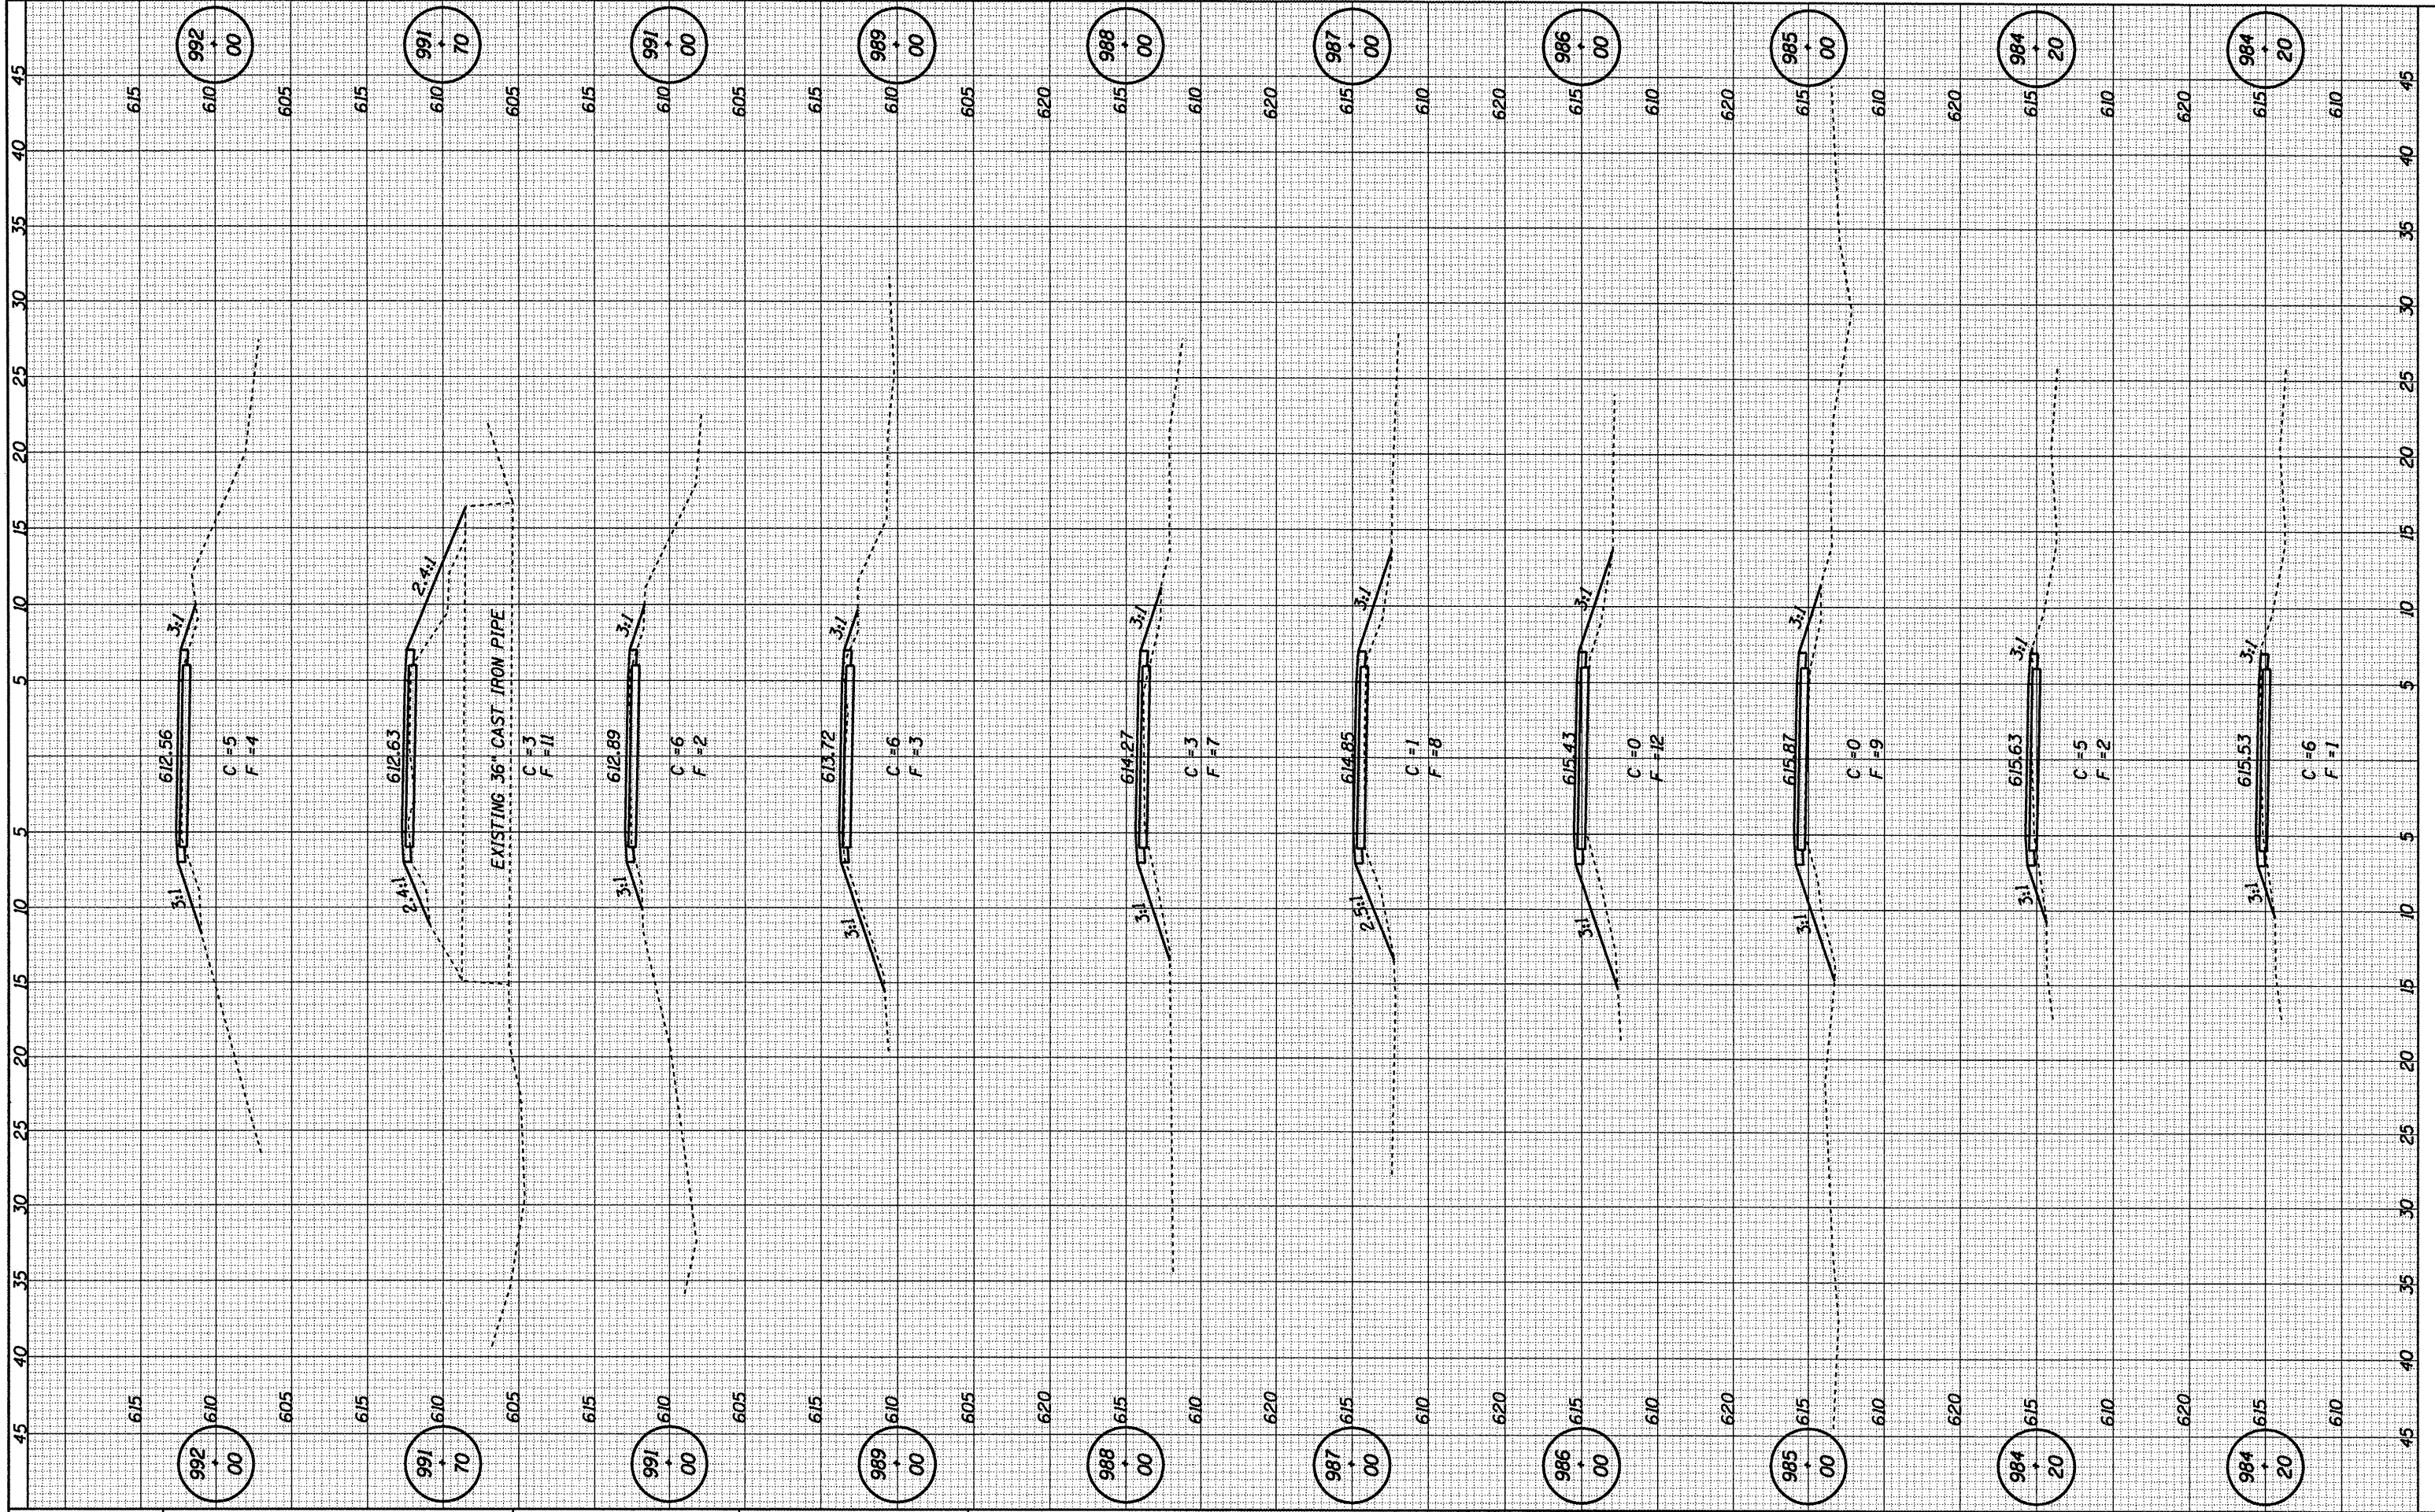

CUMMINS ENGINEERING CORPORATION

JOB = 2192  
 FILE NAME = 2192xss.dgn  
 PLOT SCALE = 10.00 ft / IN.  
 PLOT DATE = 6/5/2009

DESIGNED - NAK  
 DRAWN - AJH  
 CHECKED -  
 DATE - 03/05/2009

REVISED -  
 REVISED -  
 REVISED -  
 REVISED -

SANGAMON VALLEY TRAIL

CROSS SECTIONS

STA. TO STA.

F.A.S. RTE.	SECTION	COUNTY	TOTAL SHEETS	SHEET NO.
SVT	05-00173-00-BT	SANGAMON	173	124
CONTRACT NO.			3522	
FED. ROAD DIST. NO.		ILLINOIS FED. AID PROJECT		