


FINISH SURVEY	DATE
SUBMITTED	BY
PLOTTED	
TEMPLATE	
AREAS CHECKED	
NO.	

ORIGINAL SURVEY	DATE
SUBMITTED	BY
PLOTTED	
TEMPLATE	
AREAS CHECKED	
NO.	

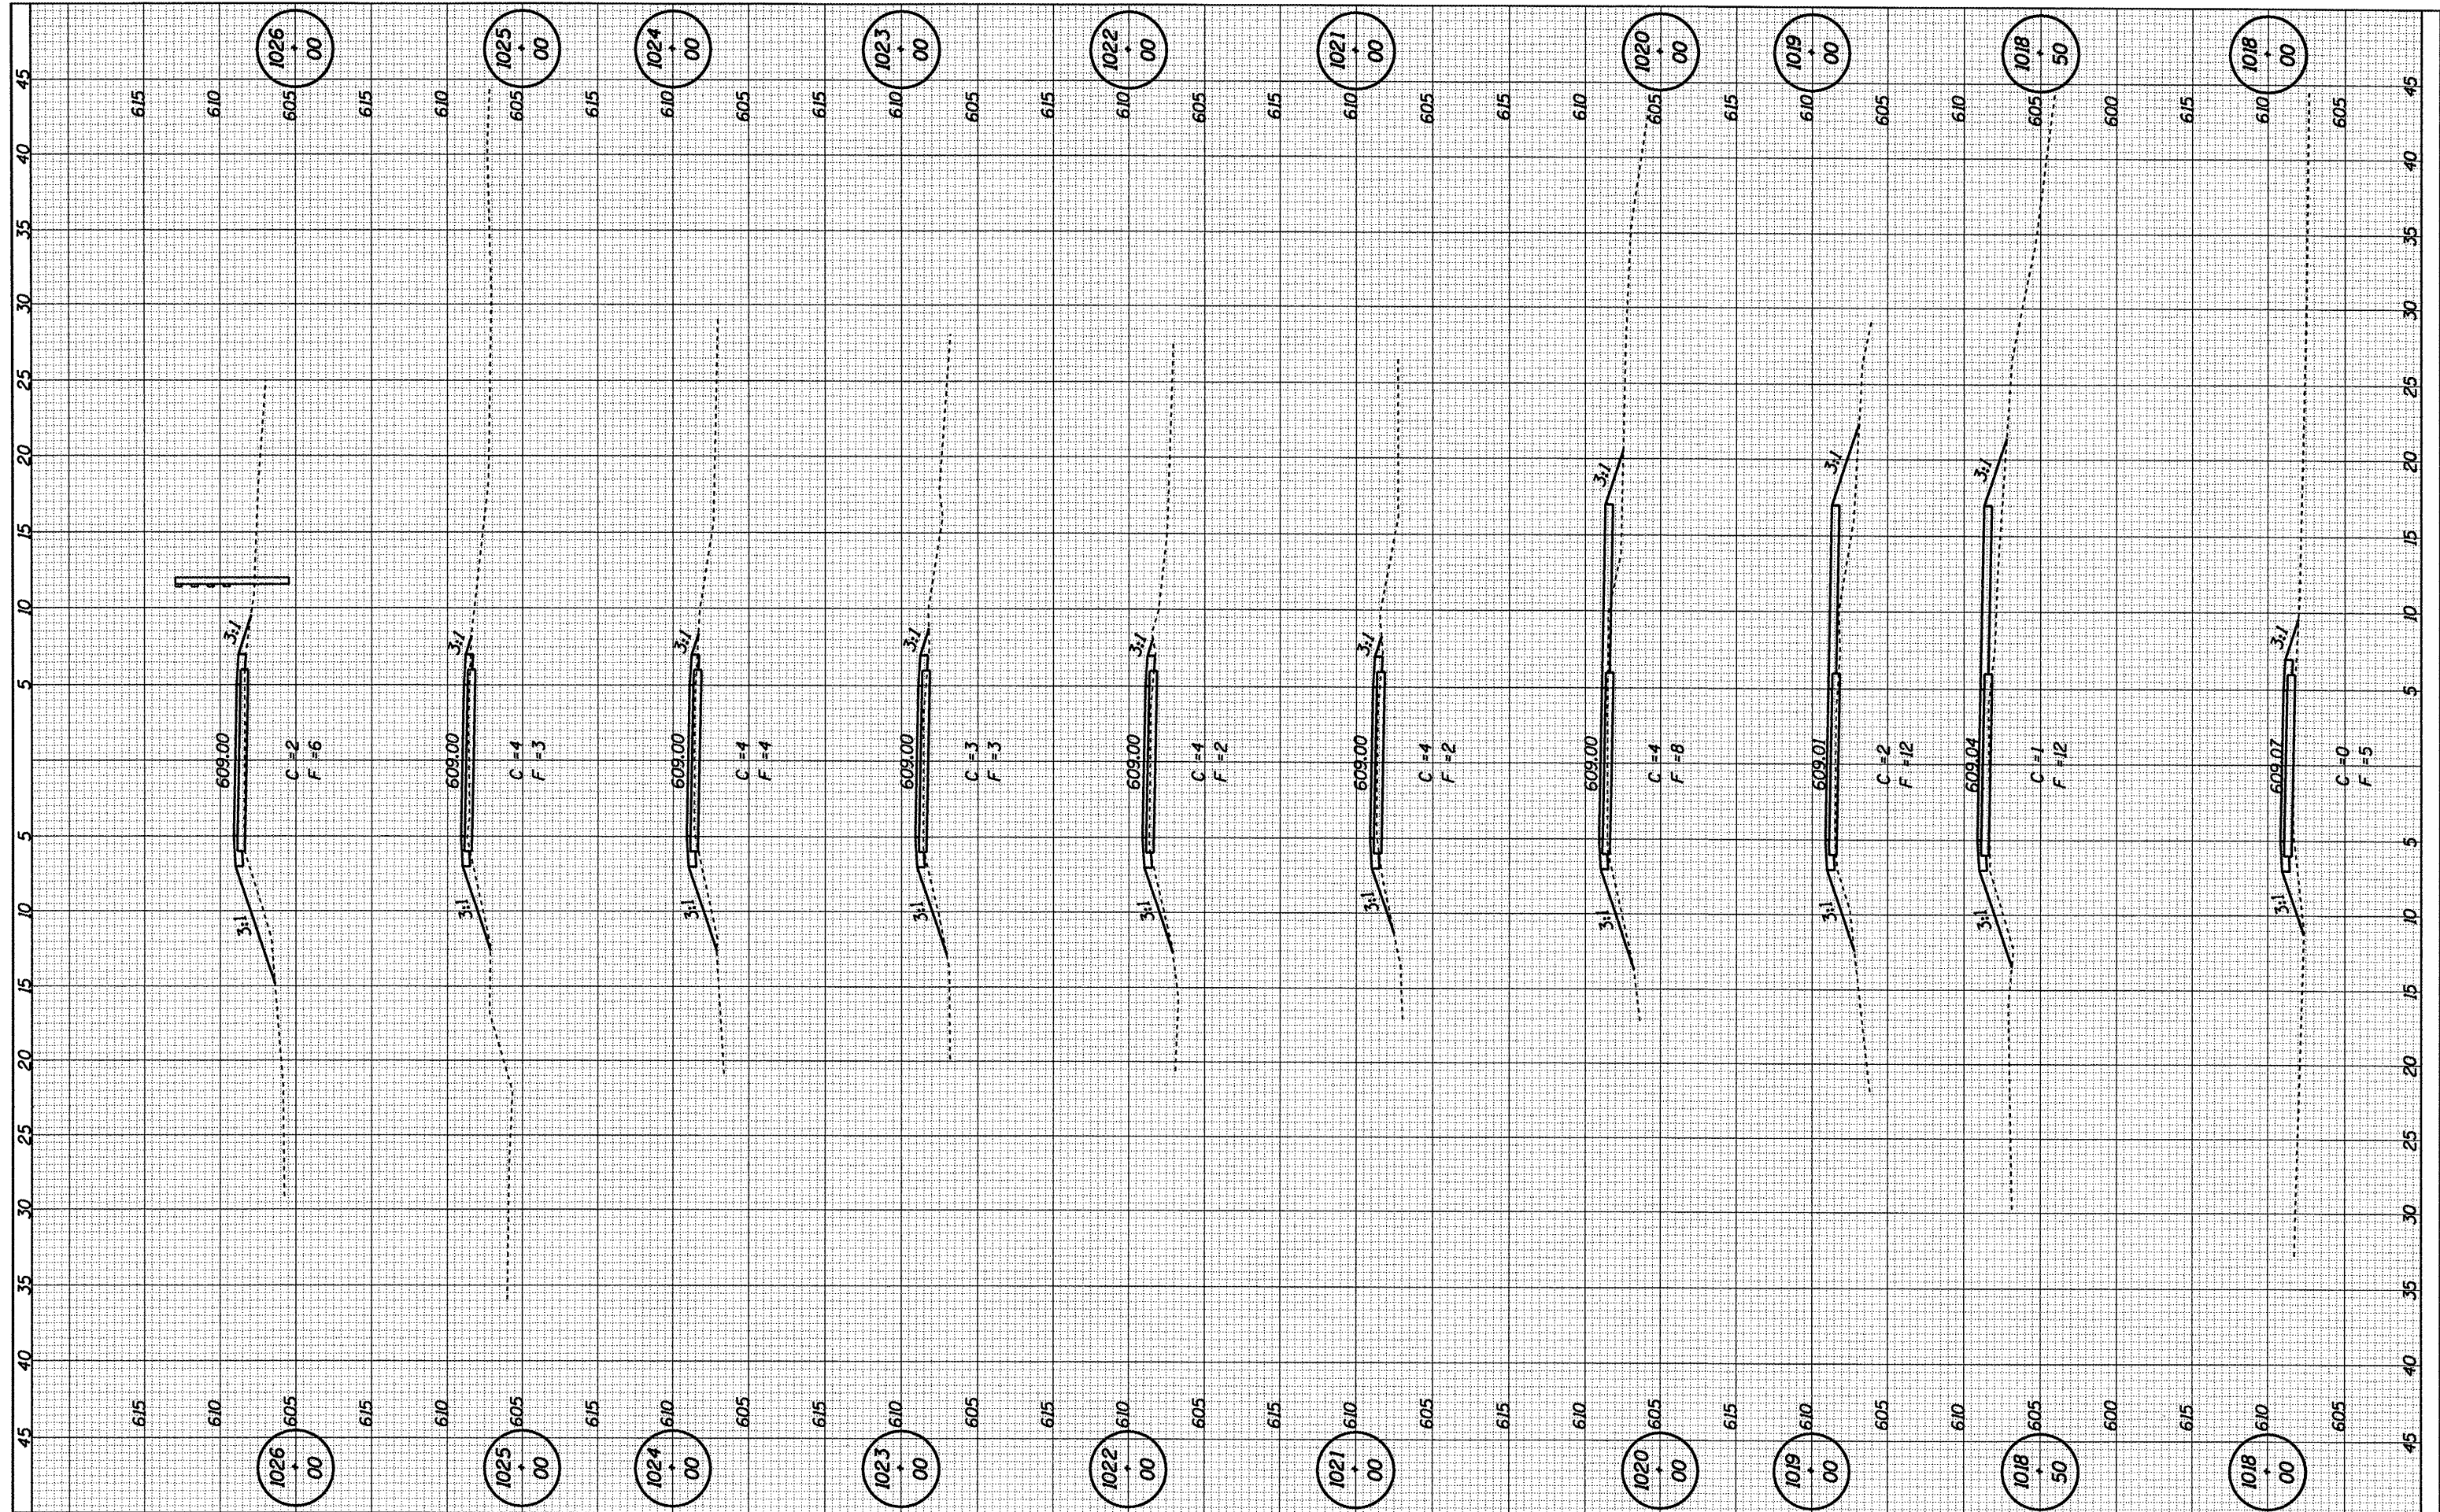

CUMMINS ENGINEERING CORPORATION

JOB = 2192
 FILE NAME = 2192xsec.dgn
 PLOT SCALE = 10.00 Ft / IN.
 PLOT DATE = 6/5/2009

DESIGNED - NAK	REVISED -
DRAWN - AJH	REVISED -
CHECKED -	REVISED -
DATE - 03/05/2009	REVISED -

SANGAMON VALLEY TRAIL

CROSS SECTIONS

STA. TO STA.

F.A.S. RTE.	SECTION	COUNTY	TOTAL SHEETS	SHEET NO.
SVT	05-00173-00-BT	SANGAMON	173	128
CONTRACT NO. 95529				
FED. ROAD DIST. NO.	ILLINOIS FED. AID PROJECT			