


FINAL SURVEY	REVISIONS	BY	DATE
NOTE BOOK	NOTED		
NO.	TEMPLATE		
	AREAS		
	CHECKED		

ORIGINAL SURVEY	REVISIONS	BY	DATE
NOTE BOOK	NOTED		
NO.	TEMPLATE		
	AREAS		
	CHECKED		

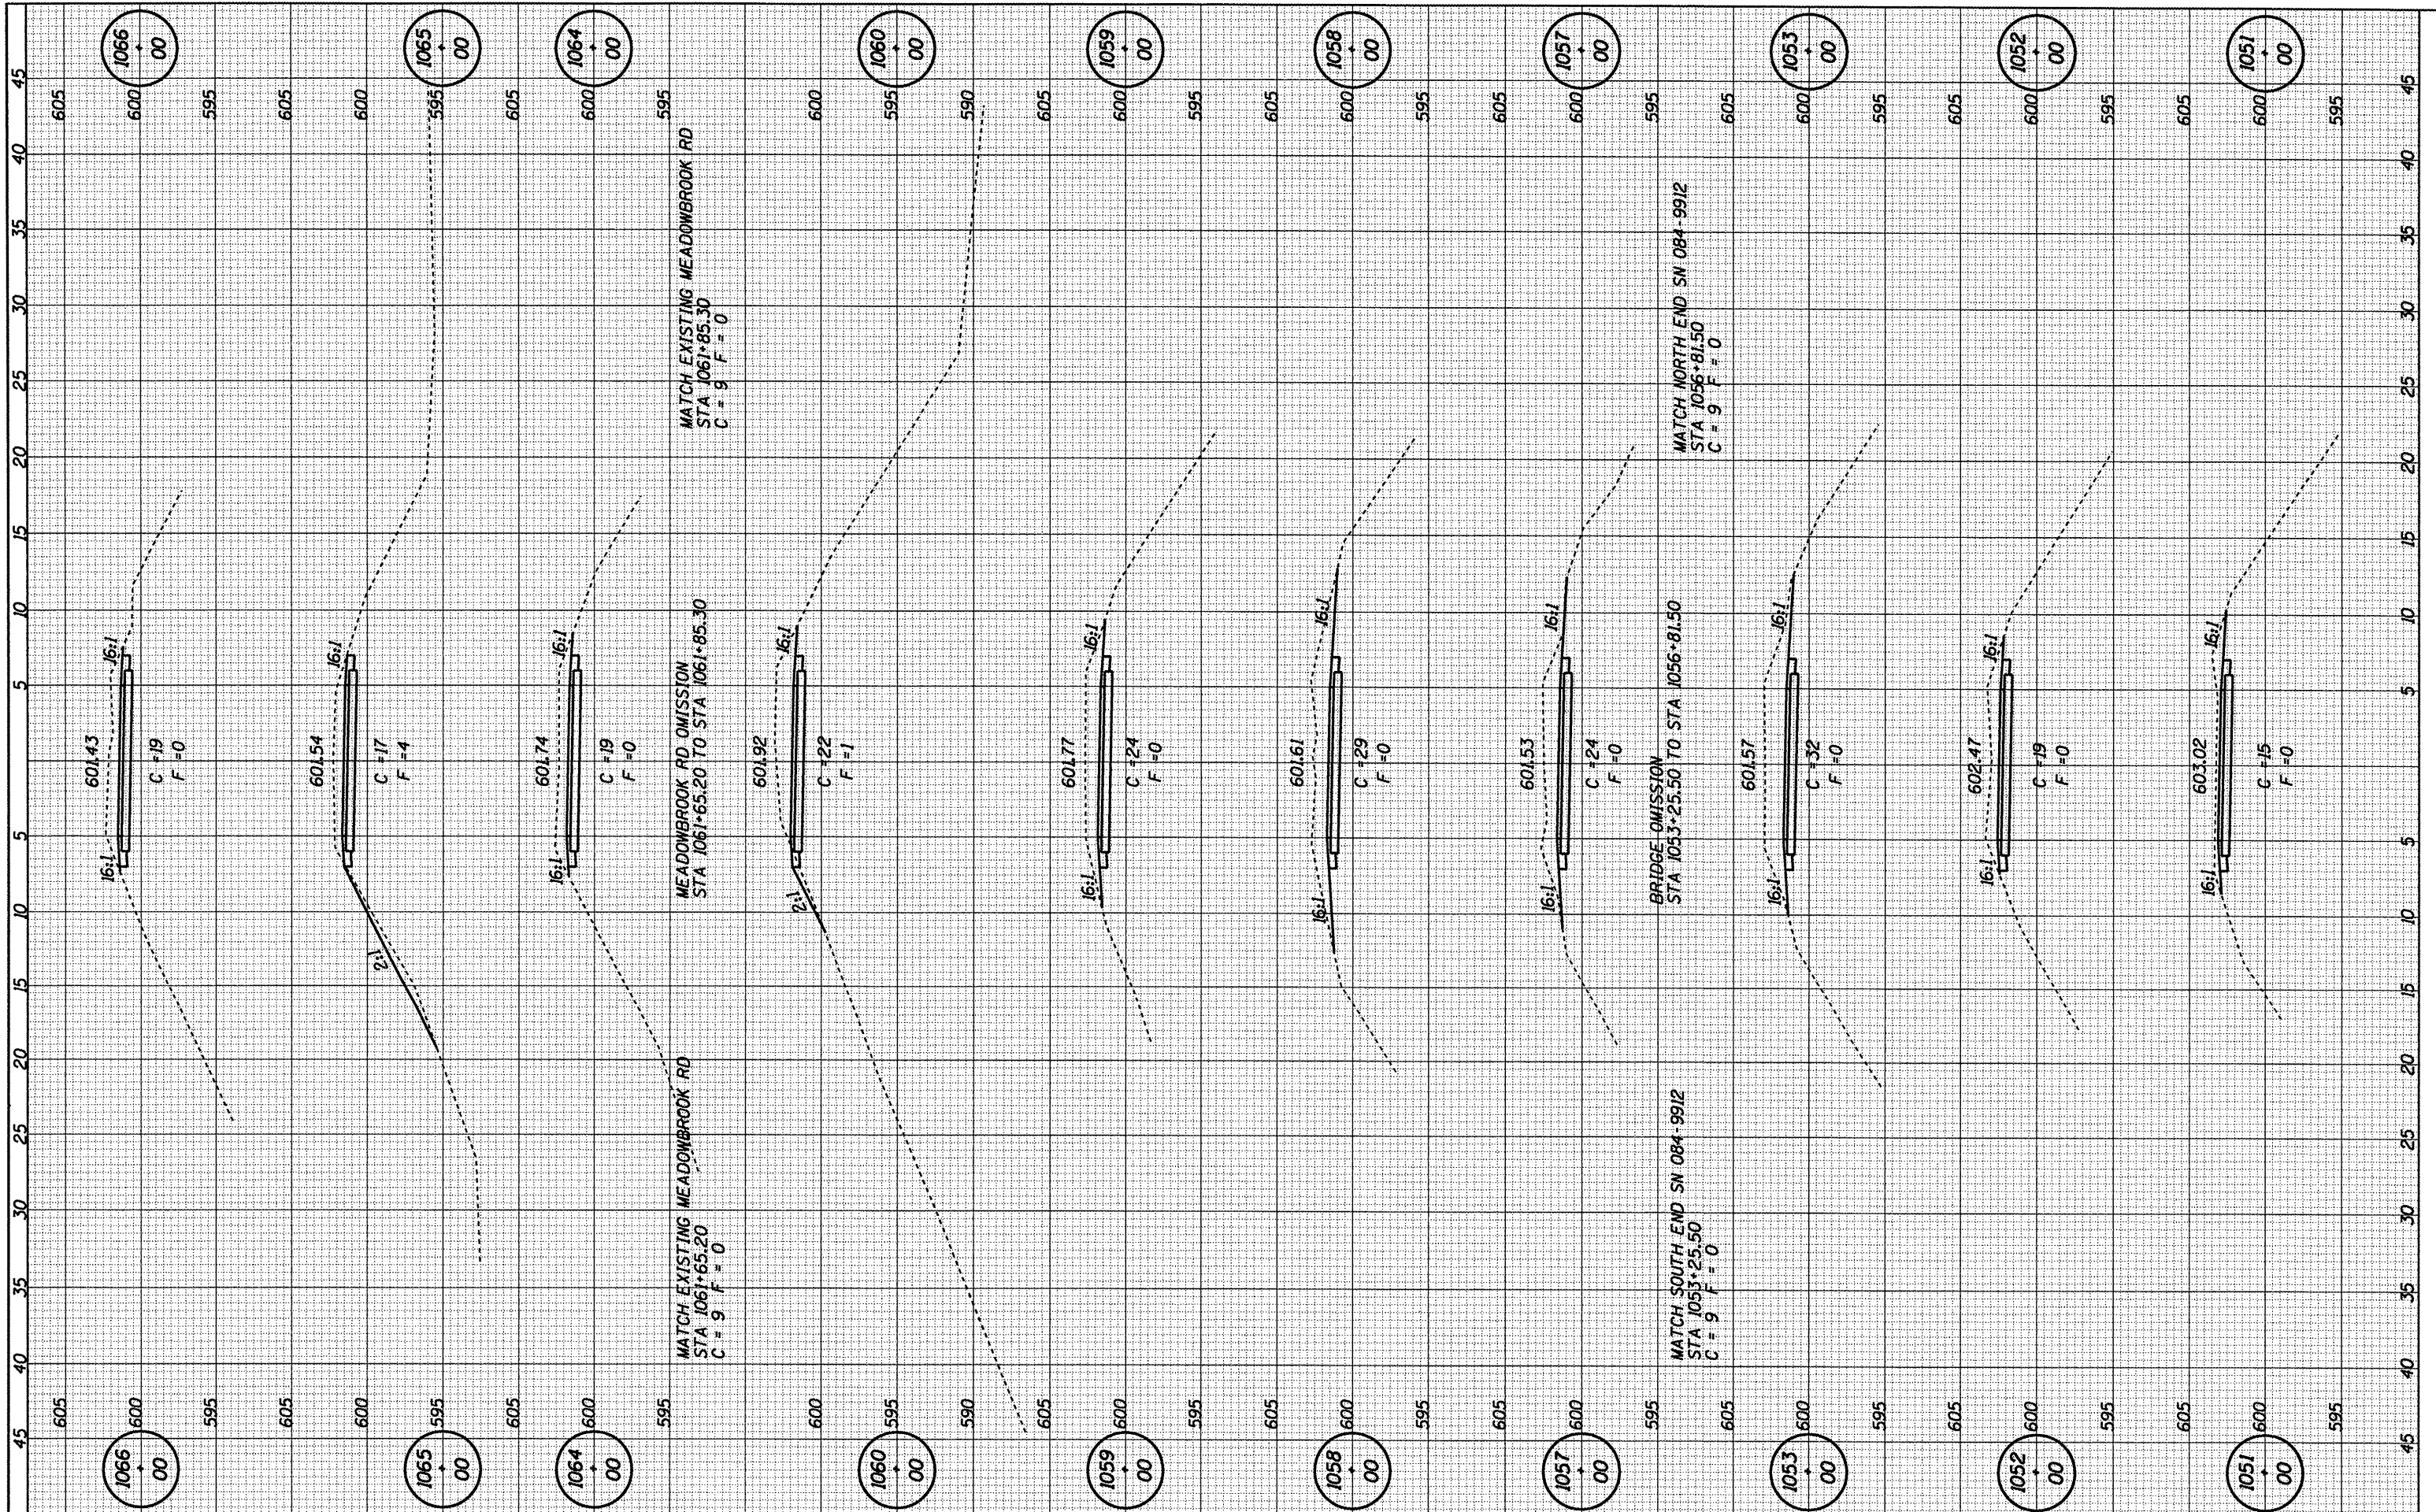

CUMMINS ENGINEERING CORPORATION JOB = 2192 FILE NAME = 2192xseo.dgn PLOT SCALE = 10.00 ft / IN. PLOT DATE = 6/5/2009	DESIGNED - NAK	REVISIONS -	SANGAMON VALLEY TRAIL CROSS SECTIONS STA. TO STA.	F.A.S. RTE. SVT	SECTION 05-00173-00-BT	COUNTY SANGAMON	TOTAL SHEETS 173	SHEET NO. 131
	DRAWN - AJH	REVISIONS -		FED. ROAD DIST. NO.	ILLINOIS FED. AID PROJECT	CONTRACT NO. 93522		
	CHECKED -	REVISIONS -						
	DATE - 03/05/2009	REVISIONS -						