


FINAL SURVEY	CONVERTED	DATE
NOTE BOOK	PLOTTED	
NO.	TEMPLATE	
	AREAS	
	CHECKED	

ORIGINAL SURVEY	CONVERTED	DATE
NOTE BOOK	PLOTTED	
NO.	TEMPLATE	
	AREAS	
	CHECKED	

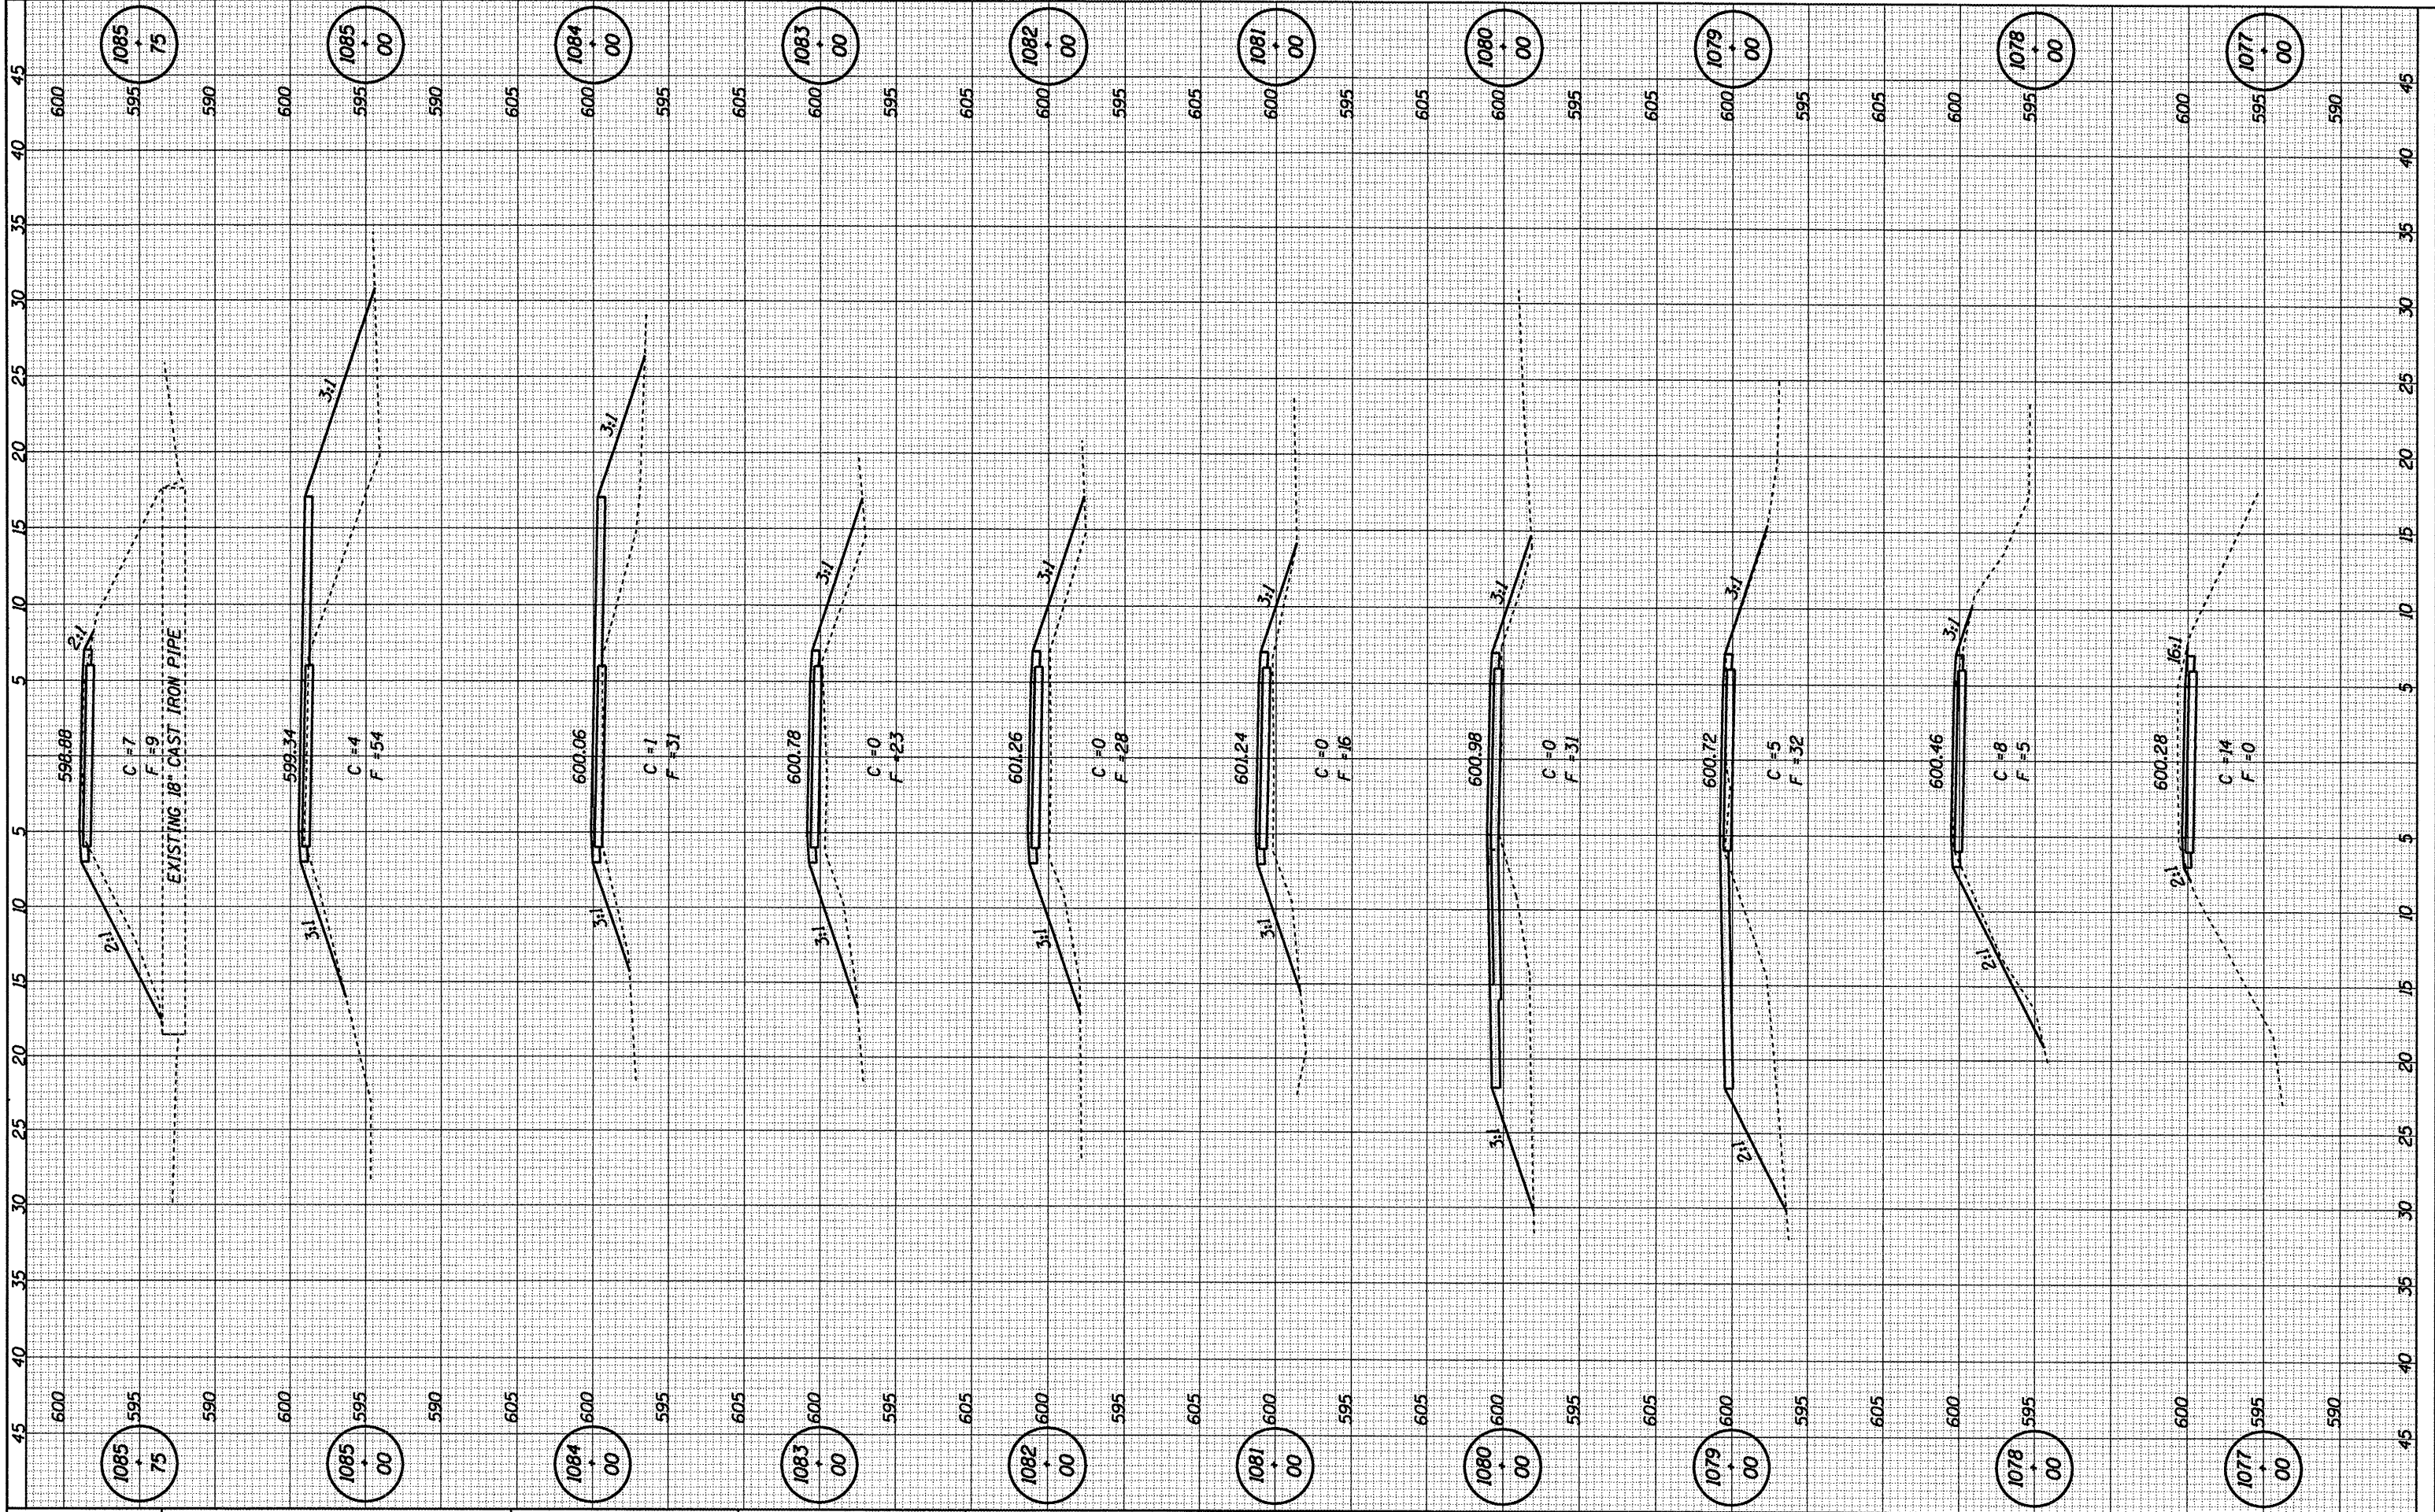

CUMMINS ENGINEERING CORPORATION

JOB = 2192
 FILE NAME = 2192.ssd.dgn
 PLOT SCALE = 10.00 ft / IN.
 PLOT DATE = 6/5/2009

DESIGNED	- NAK	REVISED	-
DRAWN	- AJH	REVISED	-
CHECKED	-	REVISED	-
DATE	- 03/05/2009	REVISED	-

SANGAMON VALLEY TRAIL

CROSS SECTIONS

STA. TO STA.

F.A.S. RTE.	SECTION	COUNTY	TOTAL SHEETS	SHEET NO.
SVT	05-00173-00-BT	SANGAMON	173	133
CONTRACT NO.			93529	
FED. ROAD DIST. NO.		ILLINOIS FED. AID PROJECT		