


FINAL SURVEY	REVISIONS	BY	DATE
NO. _____	PLOTTED		
NOTE BOOK	TEMPLATE		
NO. _____	AREAS CHECKED		

ORIGINAL SURVEY	REVISIONS	BY	DATE
NO. _____	PLOTTED		
NOTE BOOK	TEMPLATE		
NO. _____	AREAS CHECKED		

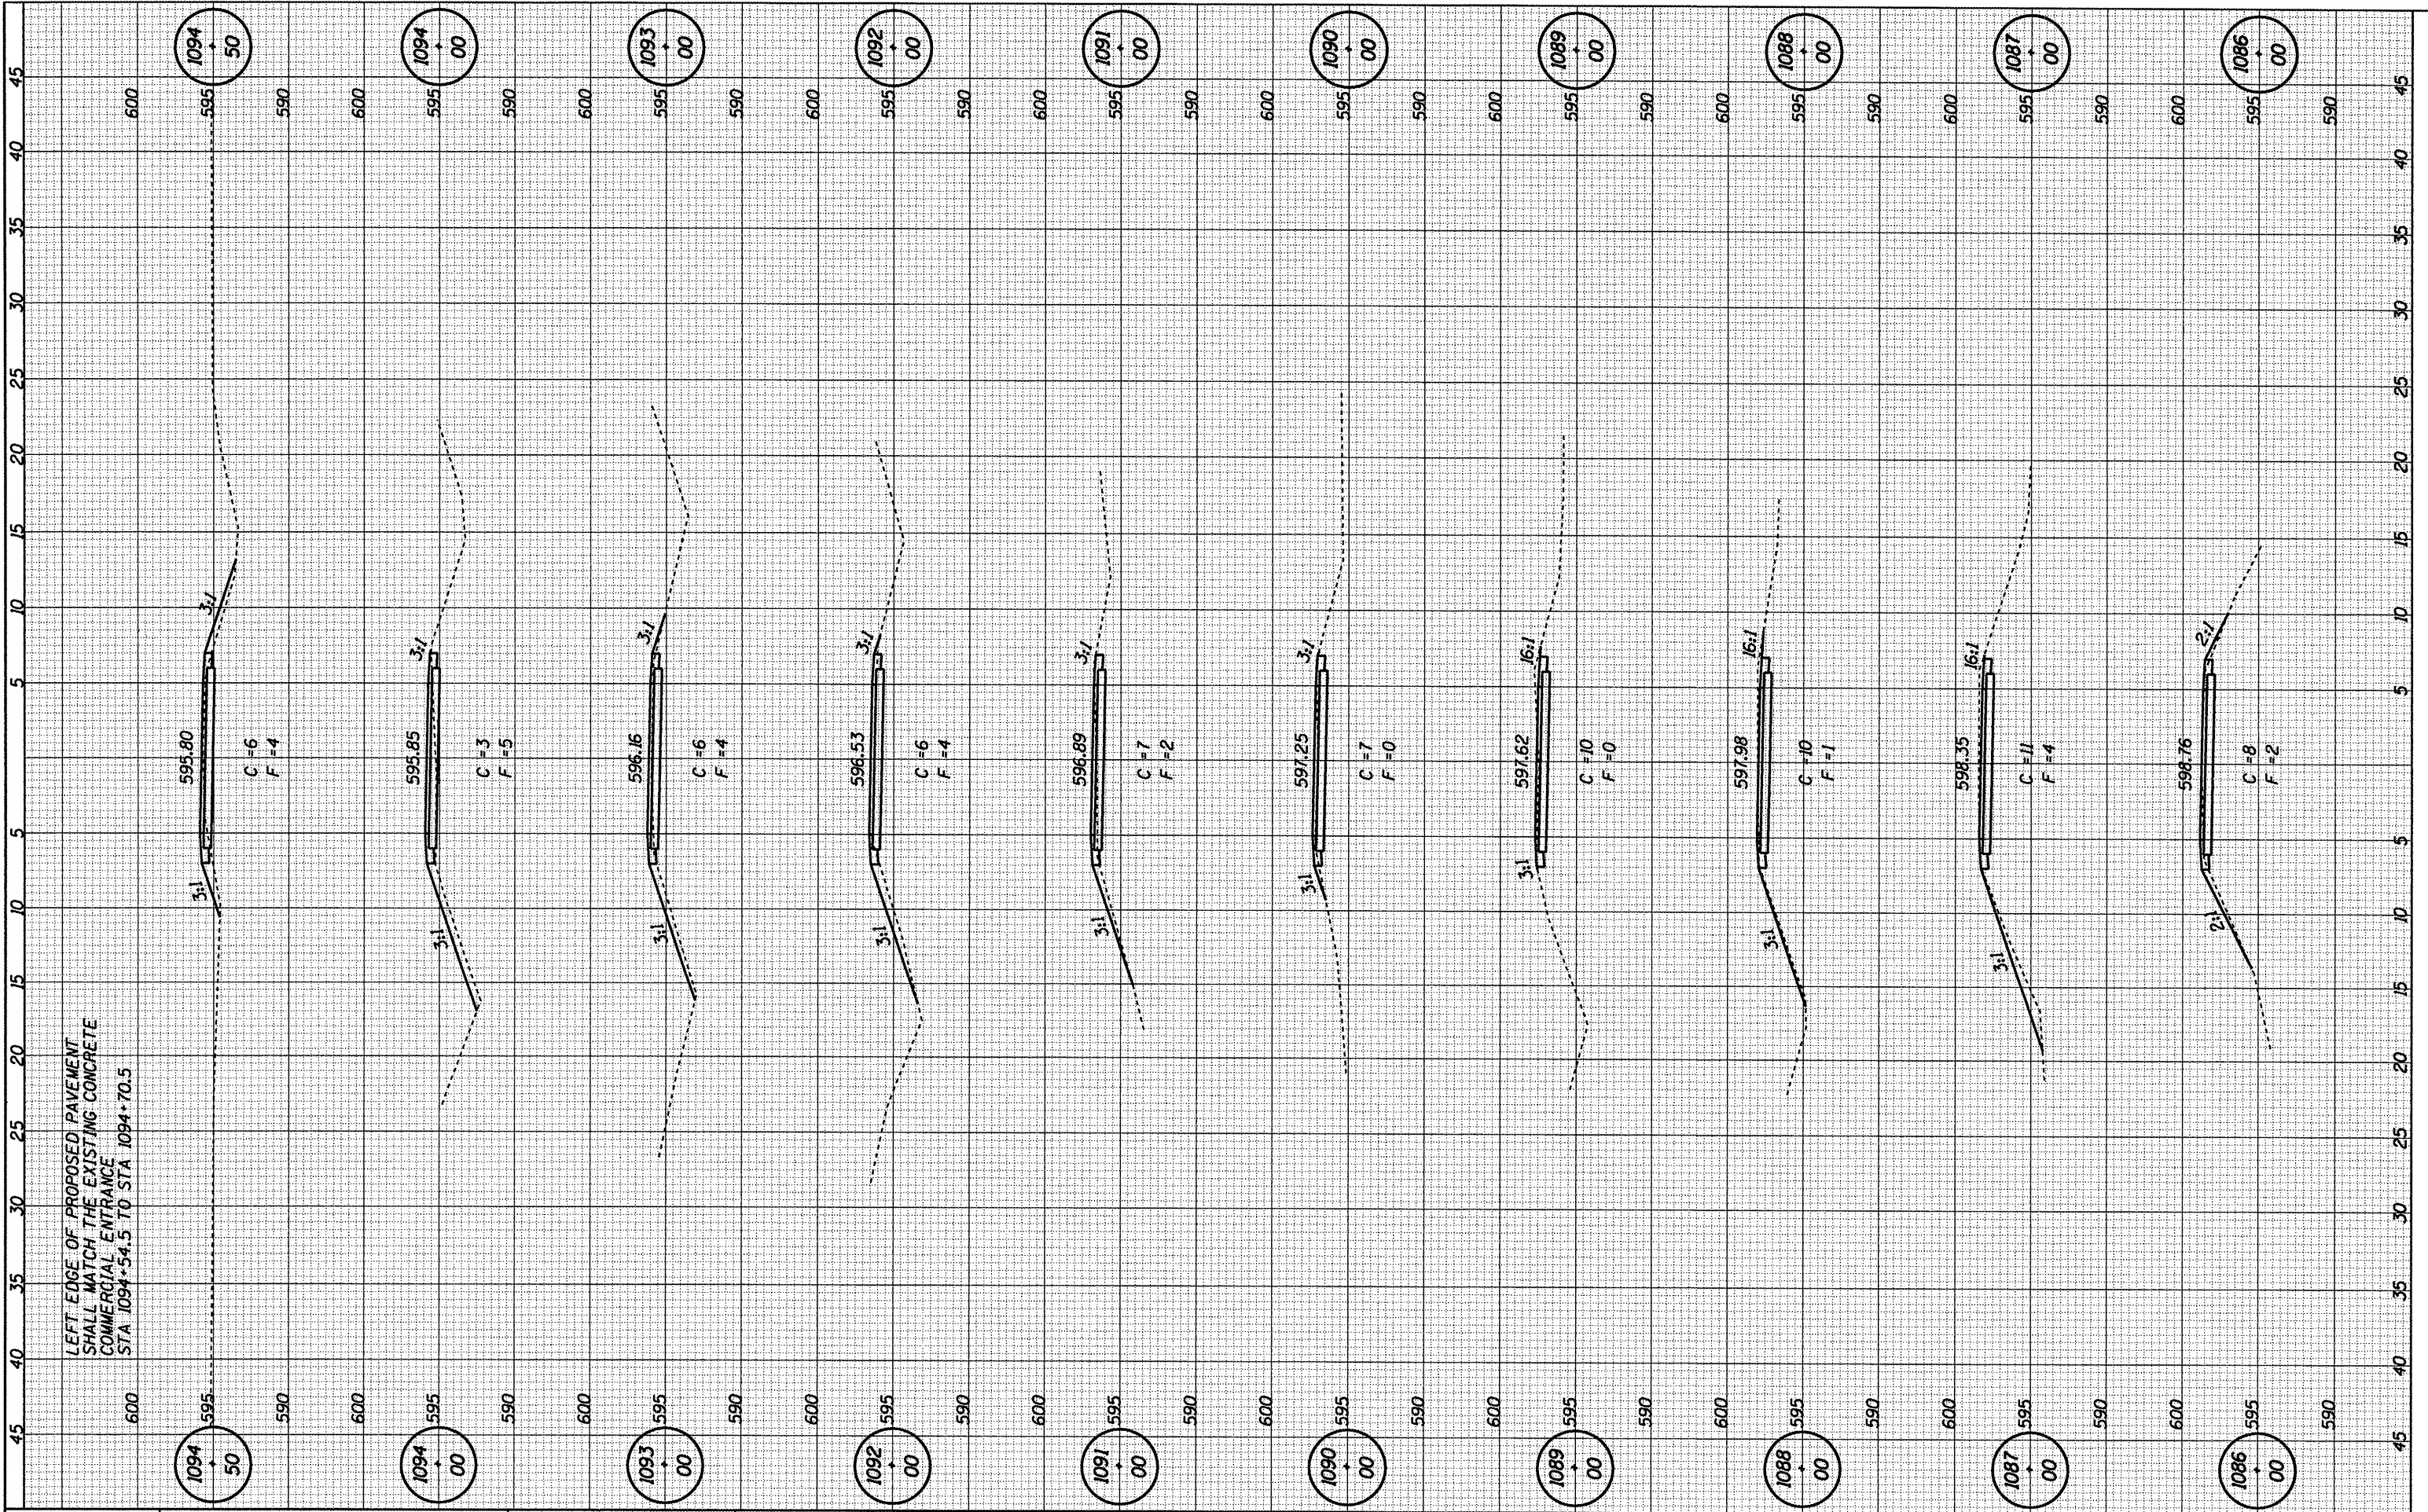

CUMMINS ENGINEERING CORPORATION	JOB = 2192	DESIGNED - NAK	REVISED -	SANGAMON VALLEY TRAIL	CROSS SECTIONS	F.A.S. RTE. _____	SECTION _____	COUNTY _____	TOTAL SHEETS _____	SHEET NO. _____	
	FILE NAME = 2192xssoc.dgn	DRAWN - AJH	REVISED -			SVT	05-00173-00-BT	SANGAMON	173	134	
	PLOT SCALE = 10.00 ft / IN.	CHECKED -	REVISED -			CONTRACT NO. _____					
	PLOT DATE = 6/5/2009	DATE - 03/05/2009	REVISED -			FED. ROAD DIST. NO. [ILLINOIS] FED. AID PROJECT _____					

93522