


FINAL SURVEY	SURVEYED	DATE
NOTE BOOK	PLOTTED	
NO.	TEMPLATE	
	AREAS	
	CHECKED	

ORIGINAL SURVEY	SURVEYED	DATE
NOTE BOOK	PLOTTED	
NO.	TEMPLATE	
	AREAS	
	CHECKED	

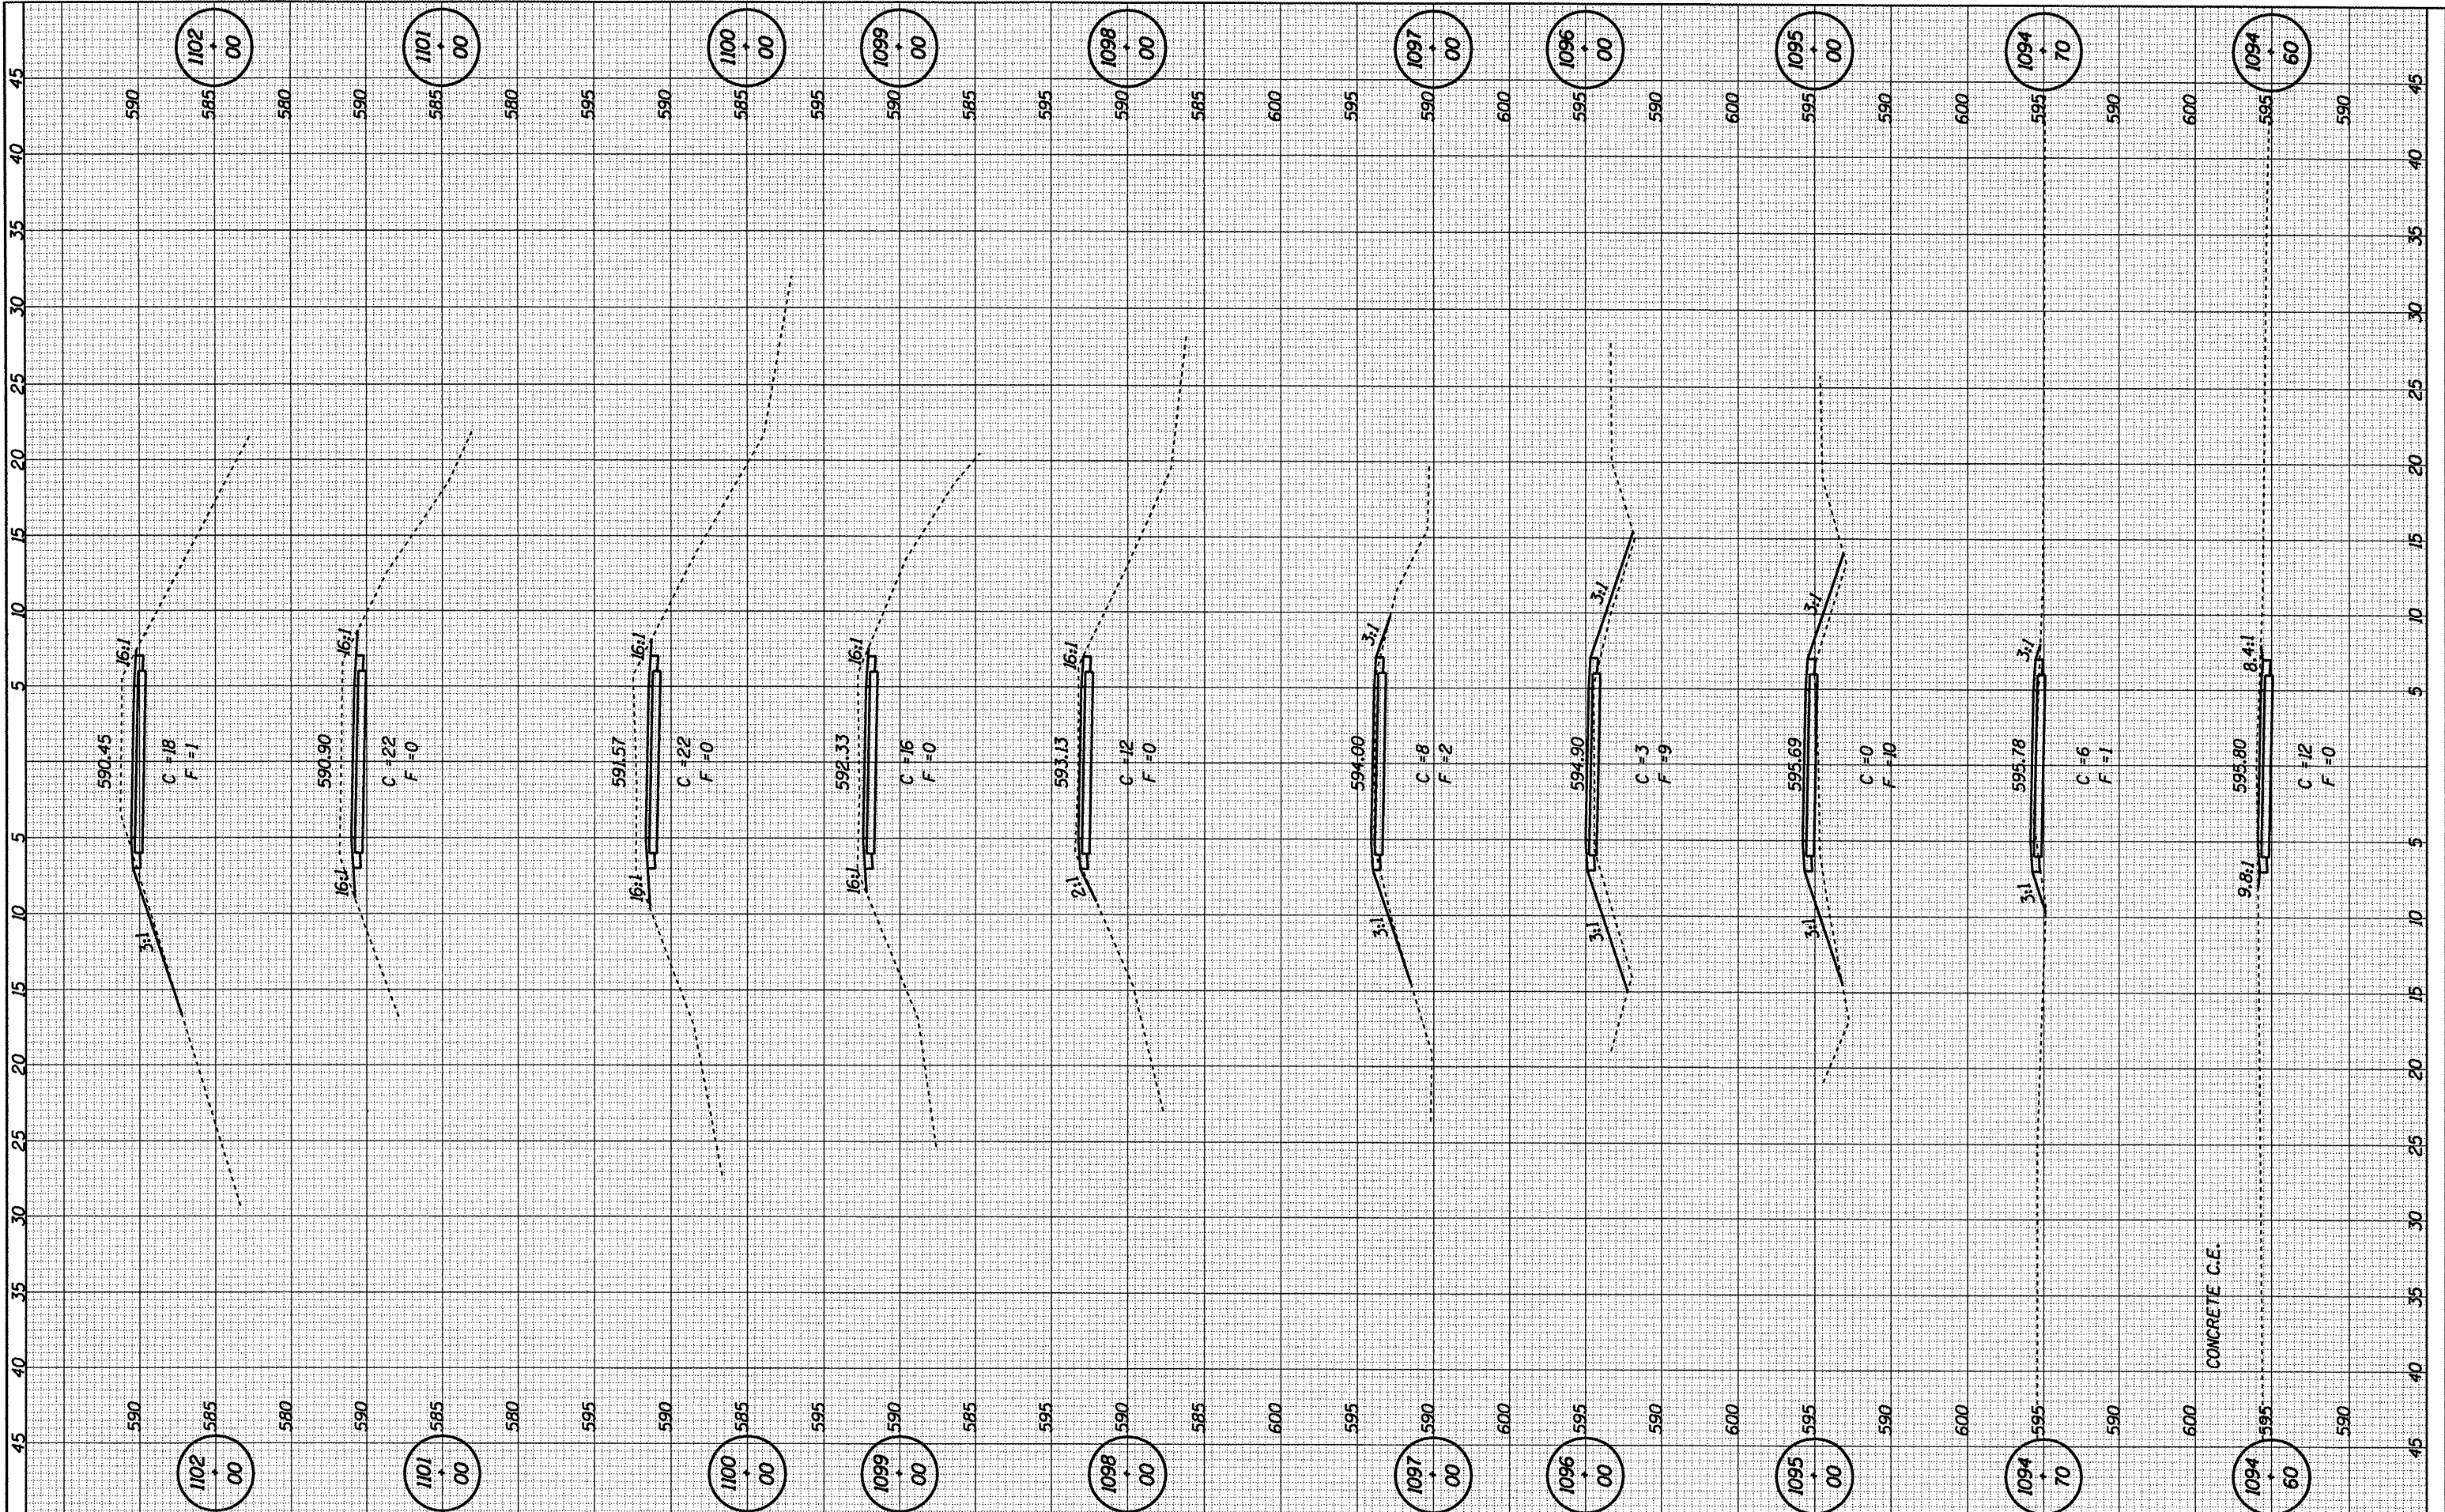

CUMMINS ENGINEERING CORPORATION JOB = 2192 FILE NAME = 2192xseo.dgn PLOT SCALE = 10.00 ft / IN. PLOT DATE = 6/5/2009	DESIGNED - NAK	REVISIONS	SANGAMON VALLEY TRAIL CROSS SECTIONS STA. TO STA.	F.A.S. SECTION COUNTY TOTAL SHEETS SHEET NO.	
	DRAWN - AJH	REVISIONS		SVT 05-00173-00-BT SANGAMON 173 135	
	CHECKED -	REVISIONS		CONTRACT NO.	
	DATE - 03/05/2009	REVISIONS		FED. ROAD DIST. NO. ILLINOIS FED. AID PROJECT	

93522