


FINAL SURVEY	BY	DATE
SURVEYED		
NOTE BOOK		
TEMPLATE		
AREAS CHECKED		
NO.		

ORIGINAL SURVEY	BY	DATE
SURVEYED		
NOTE BOOK		
TEMPLATE		
AREAS CHECKED		
NO.		

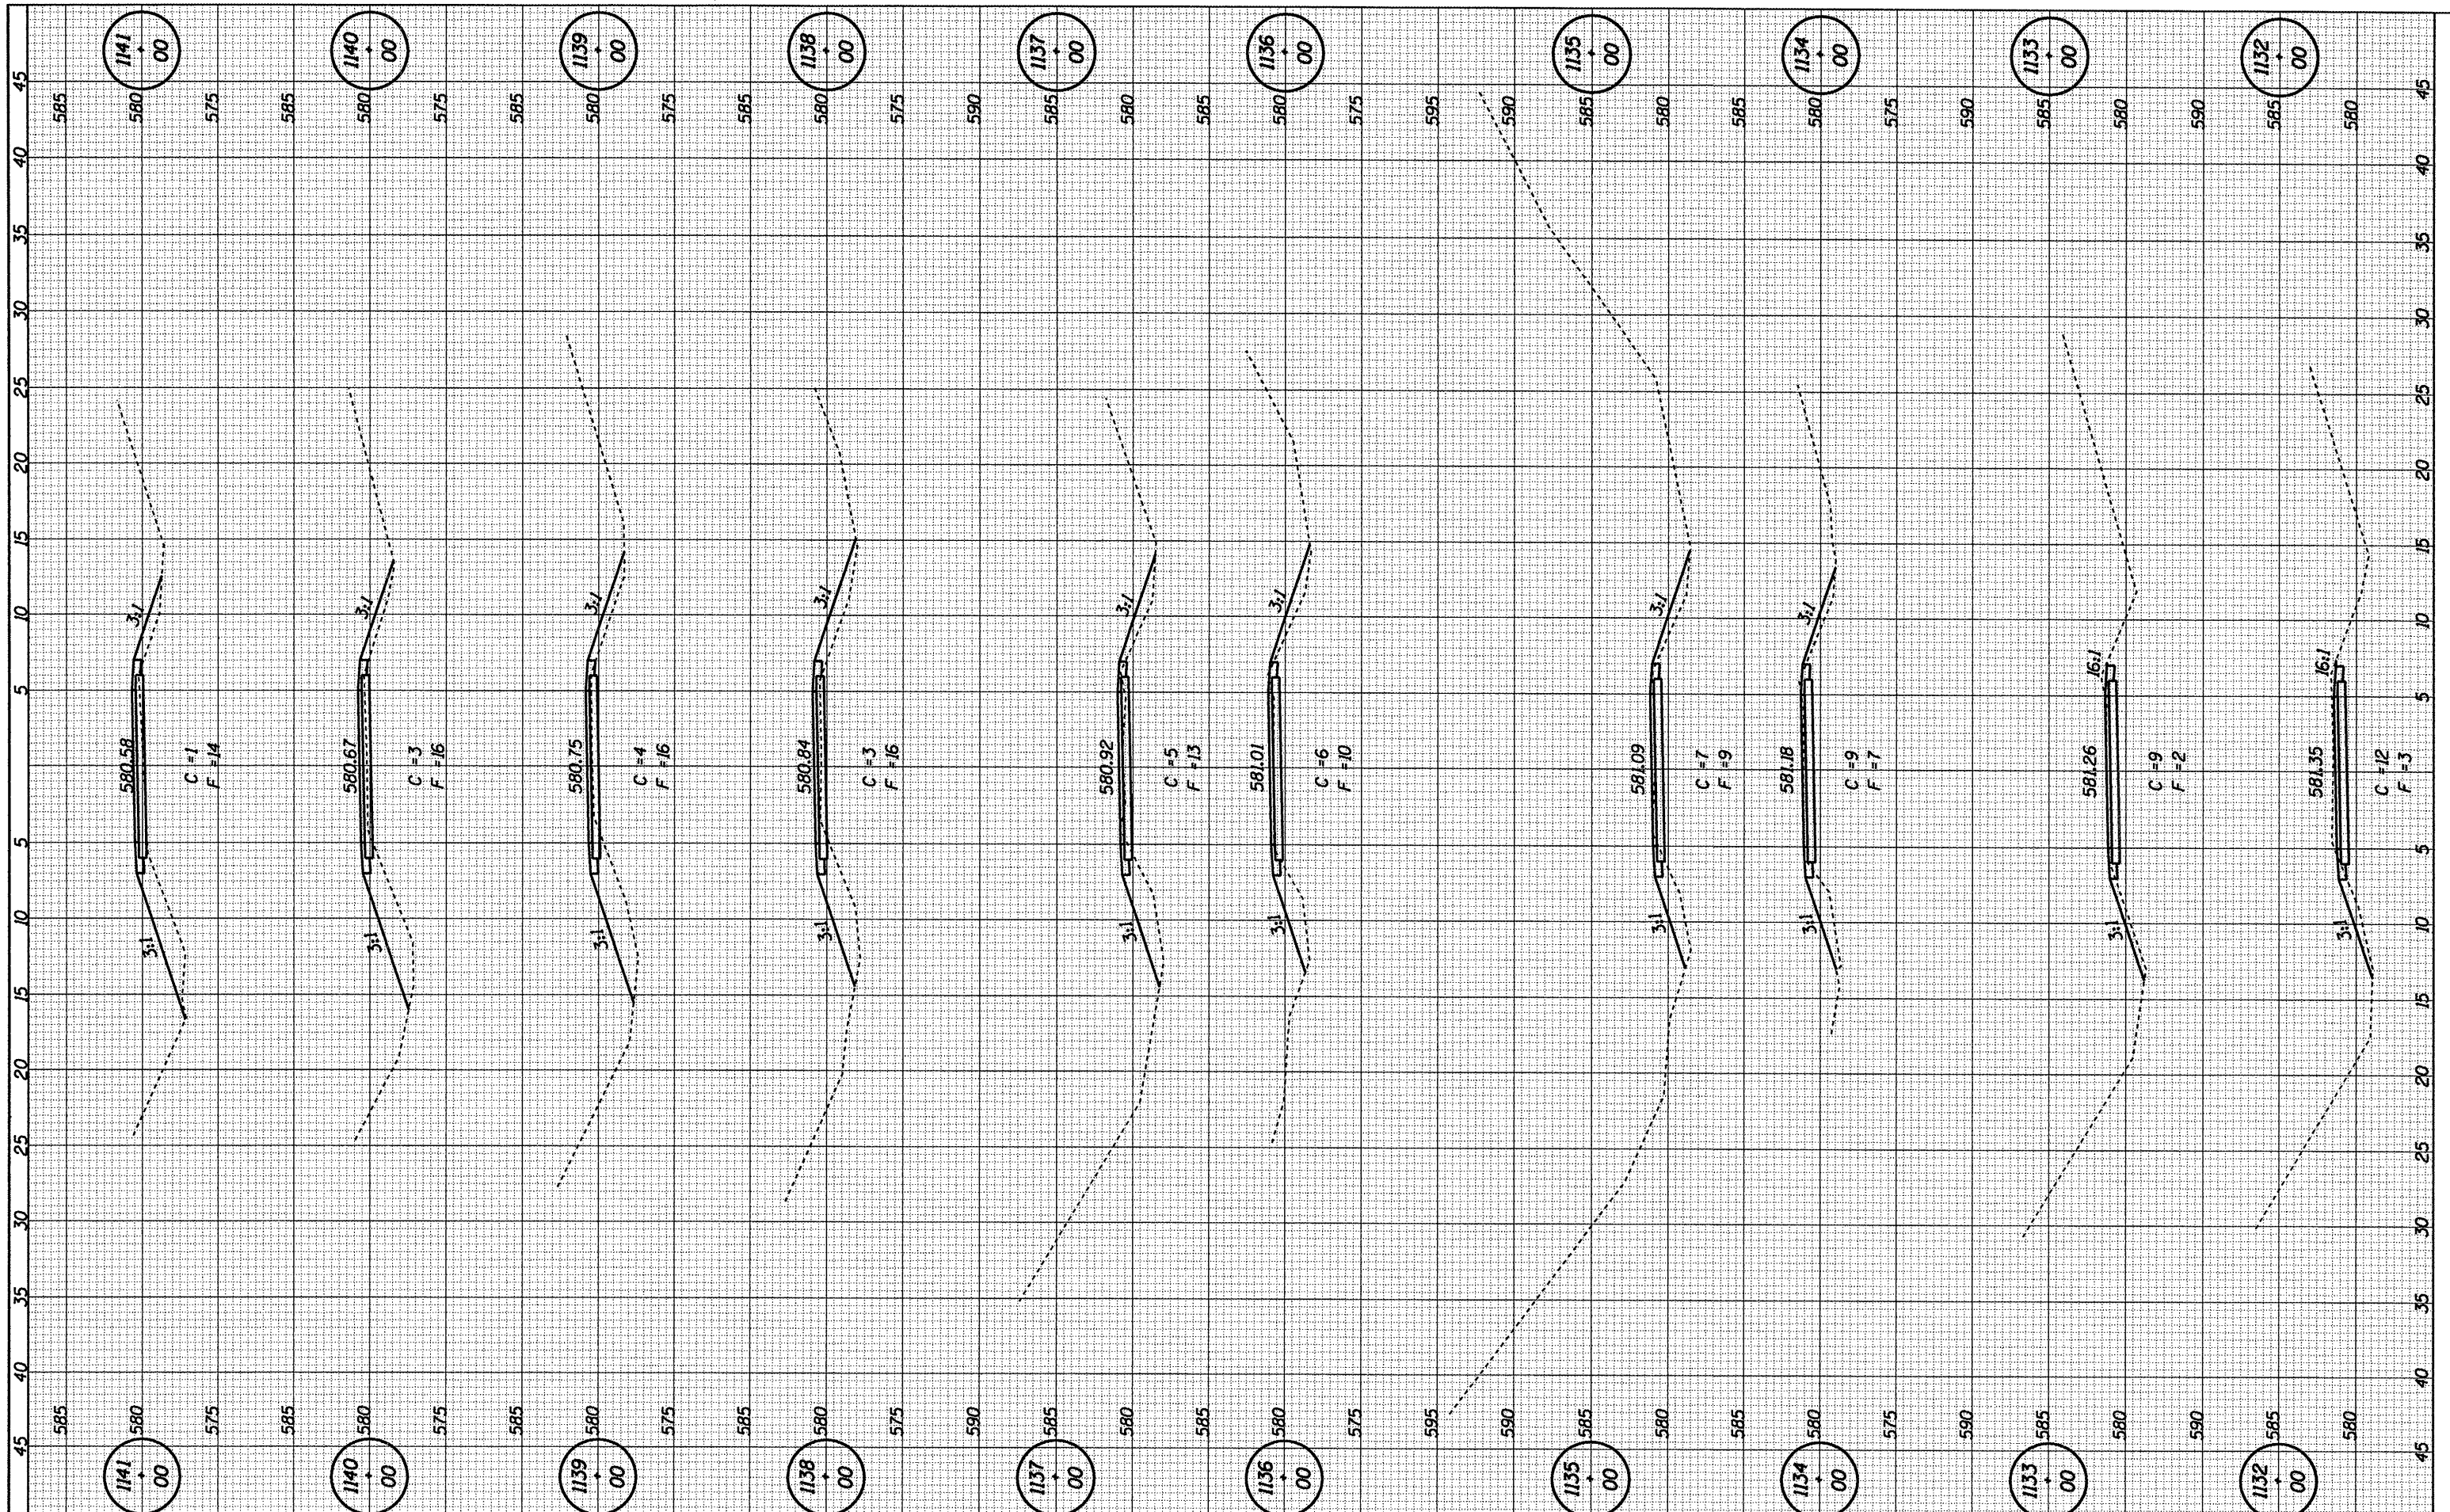

CUMMINS ENGINEERING CORPORATION

JOB # 2192
 FILE NAME = 2192xsec.dgn
 PLOT SCALE = 10.00 ft / IN.
 PLOT DATE = 6/5/2009

DESIGNED -	NAK	REVISED -	
DRAWN -	AJH	REVISED -	
CHECKED -		REVISED -	
DATE -	03/05/2009	REVISED -	

SANGAMON VALLEY TRAIL

CROSS SECTIONS

STA. TO STA.

F.A.S. RTE.	SECTION	COUNTY	TOTAL SHEETS	SHEET NO.
SVT	05-00173-00-BT	SANGAMON	173	140
CONTRACT NO. 222				
FED. ROAD DIST. NO. ILLINOIS FED. AID PROJECT				