


FINAL SURVEY	REVISED	BY	DATE
NOTE BOOK	SURVEY		
NO.	PLOTTED		
	TEMPLATE		
	AREAS		
	CHECKED		

ORIGINAL SURVEY	REVISED	BY	DATE
NOTE BOOK	SURVEY		
NO.	PLOTTED		
	TEMPLATE		
	AREAS		
	CHECKED		

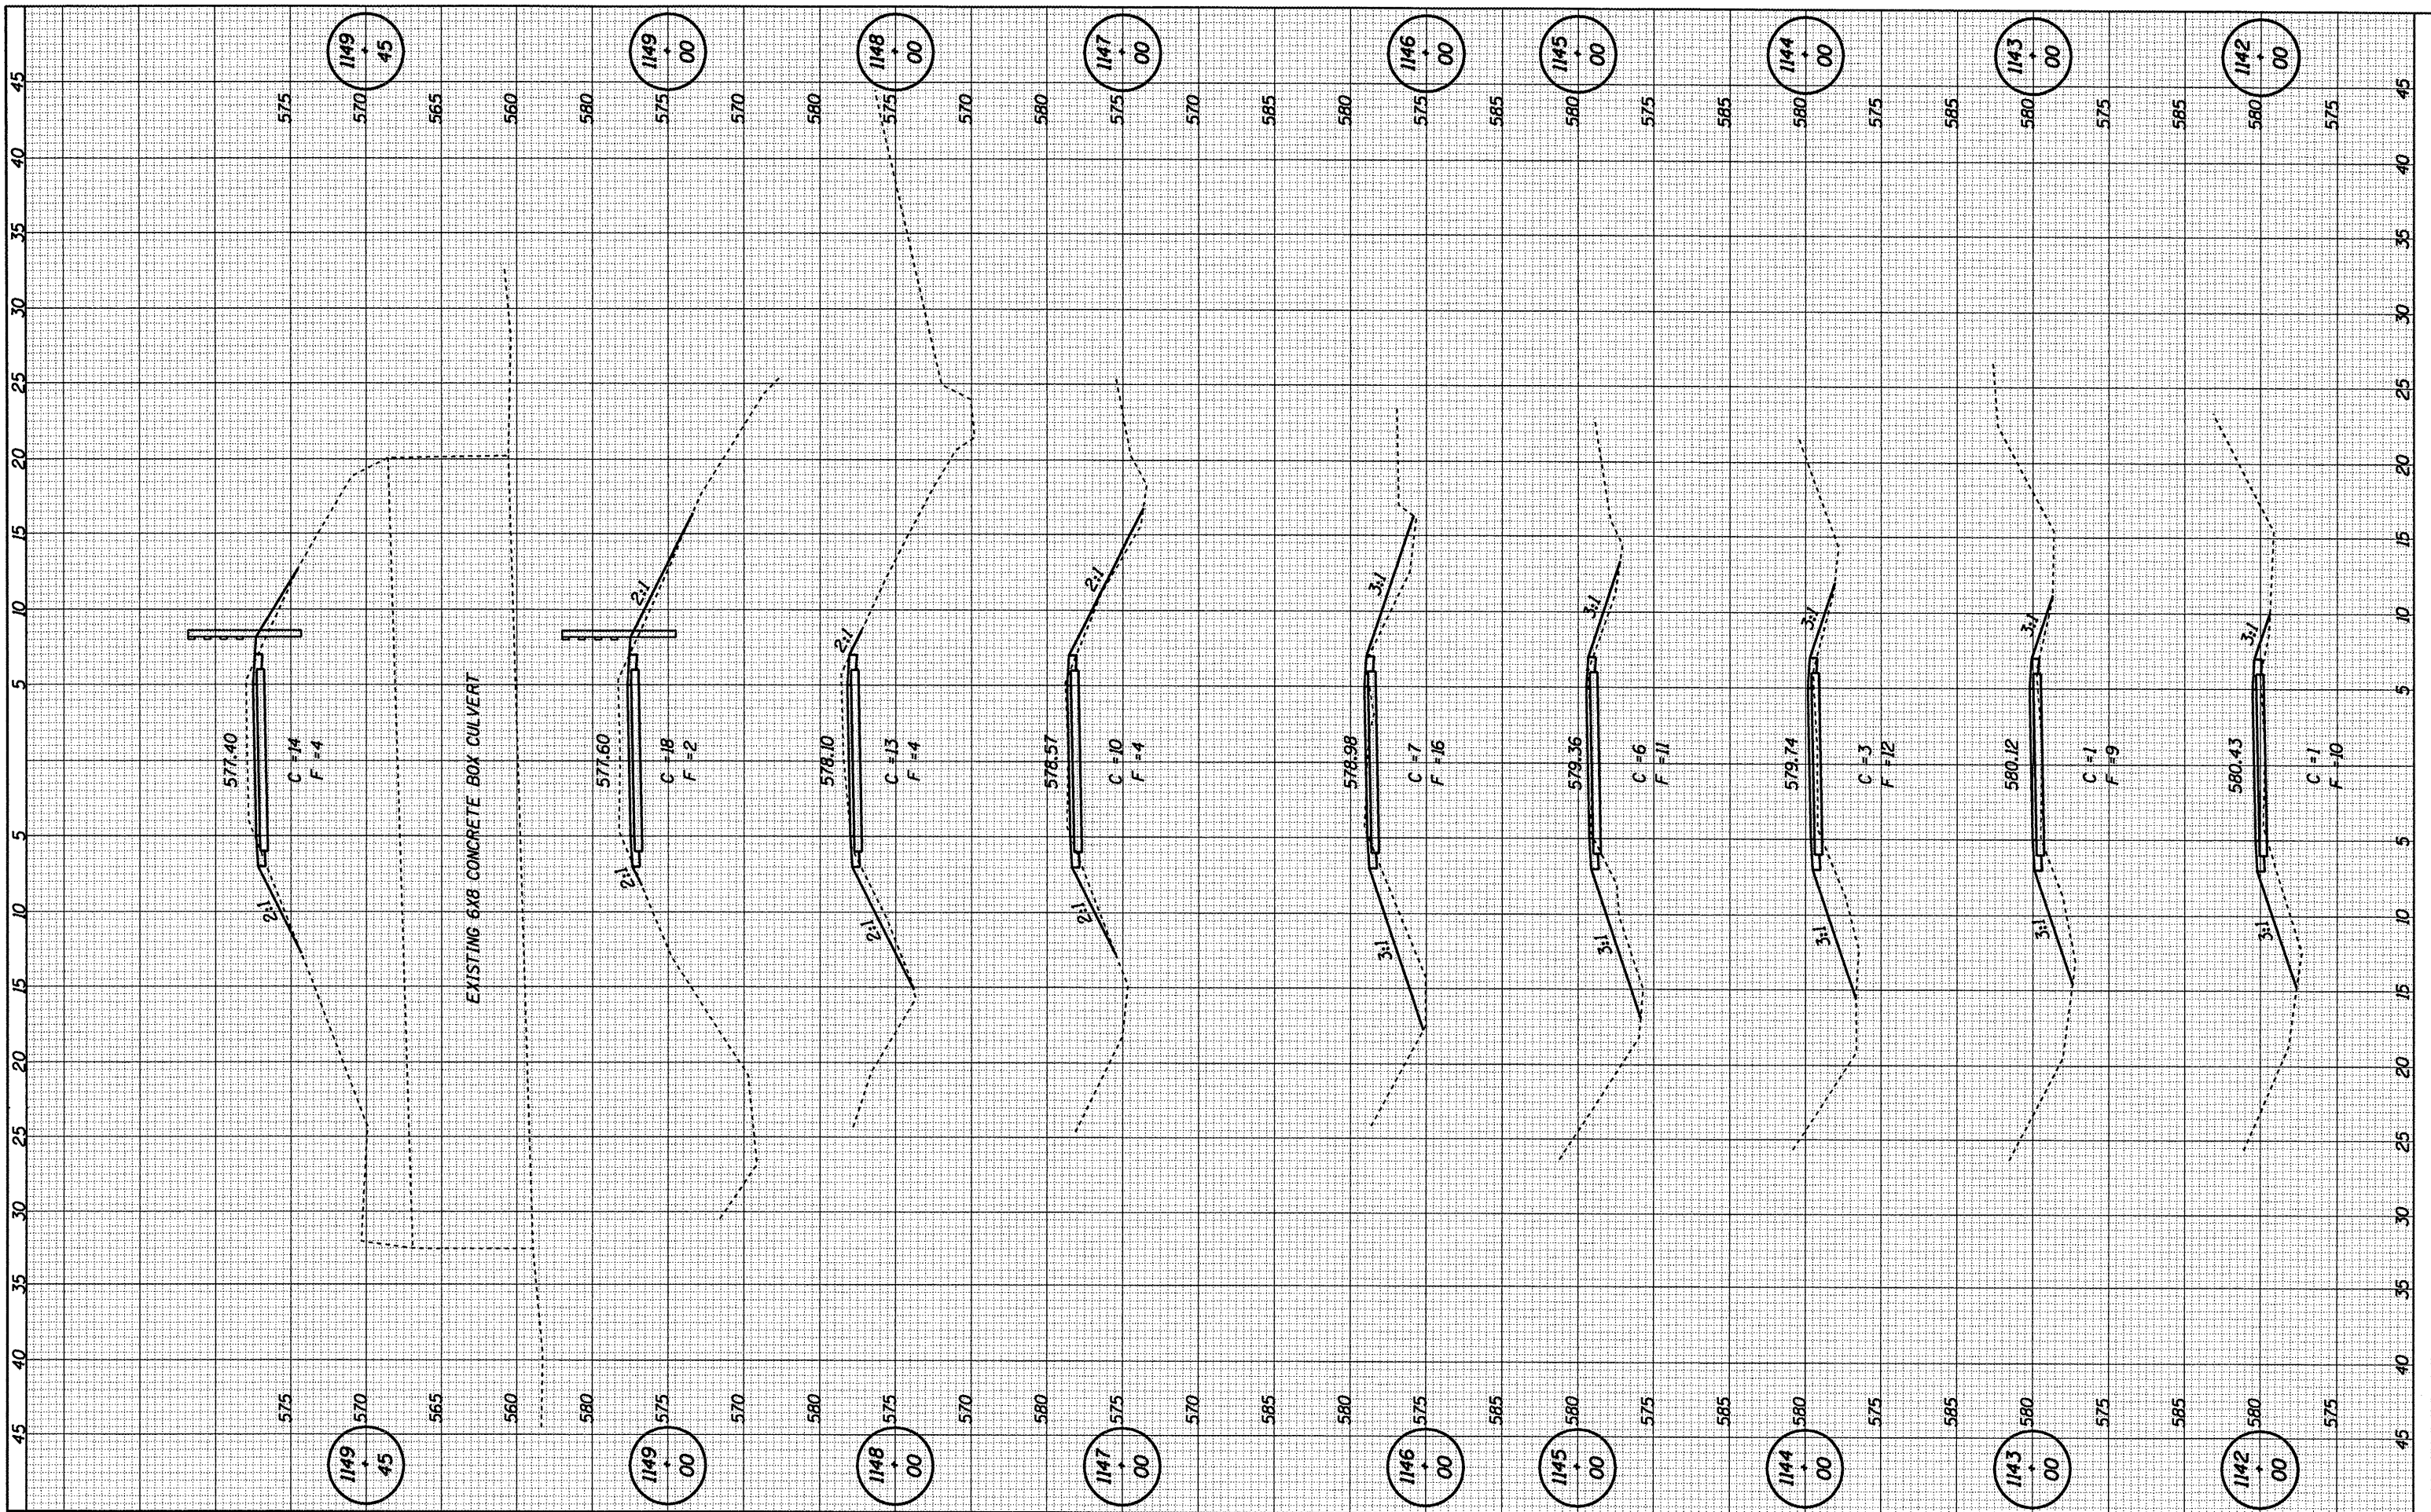

<b>CUMMINS ENGINEERING CORPORATION</b> JOB # 2192 FILE NAME = 2192xaco.dgn PLOT SCALE = 10.00 ft / IN. PLOT DATE = 6/5/2009	DESIGNED - NAK	REVISED -	<b>SANGAMON VALLEY TRAIL</b>  <b>CROSS SECTIONS</b>	F.A.S. RTE. SVT	SECTION	COUNTY	TOTAL SHEETS	SHEET NO.
	DRAWN - AJH	REVISED -		05-00173-00-BT	SANGAMON	173	141	
	CHECKED -	REVISED -		CONTRACT NO.				
	DATE - 03/05/2009	REVISED -		STA. TO STA. FED. ROAD DIST. NO. ILLINOIS FED. AID PROJECT				

93522