


FINAL SURVEY	SURVEYED	BY	DATE
NOTE BOOK	PLOTTED		
NO.	TEMPLATE		
	AREAS		
	CHECKED		

ORIGINAL SURVEY	SURVEYED	BY	DATE
NOTE BOOK	PLOTTED		
NO.	TEMPLATE		
	AREAS		
	CHECKED		

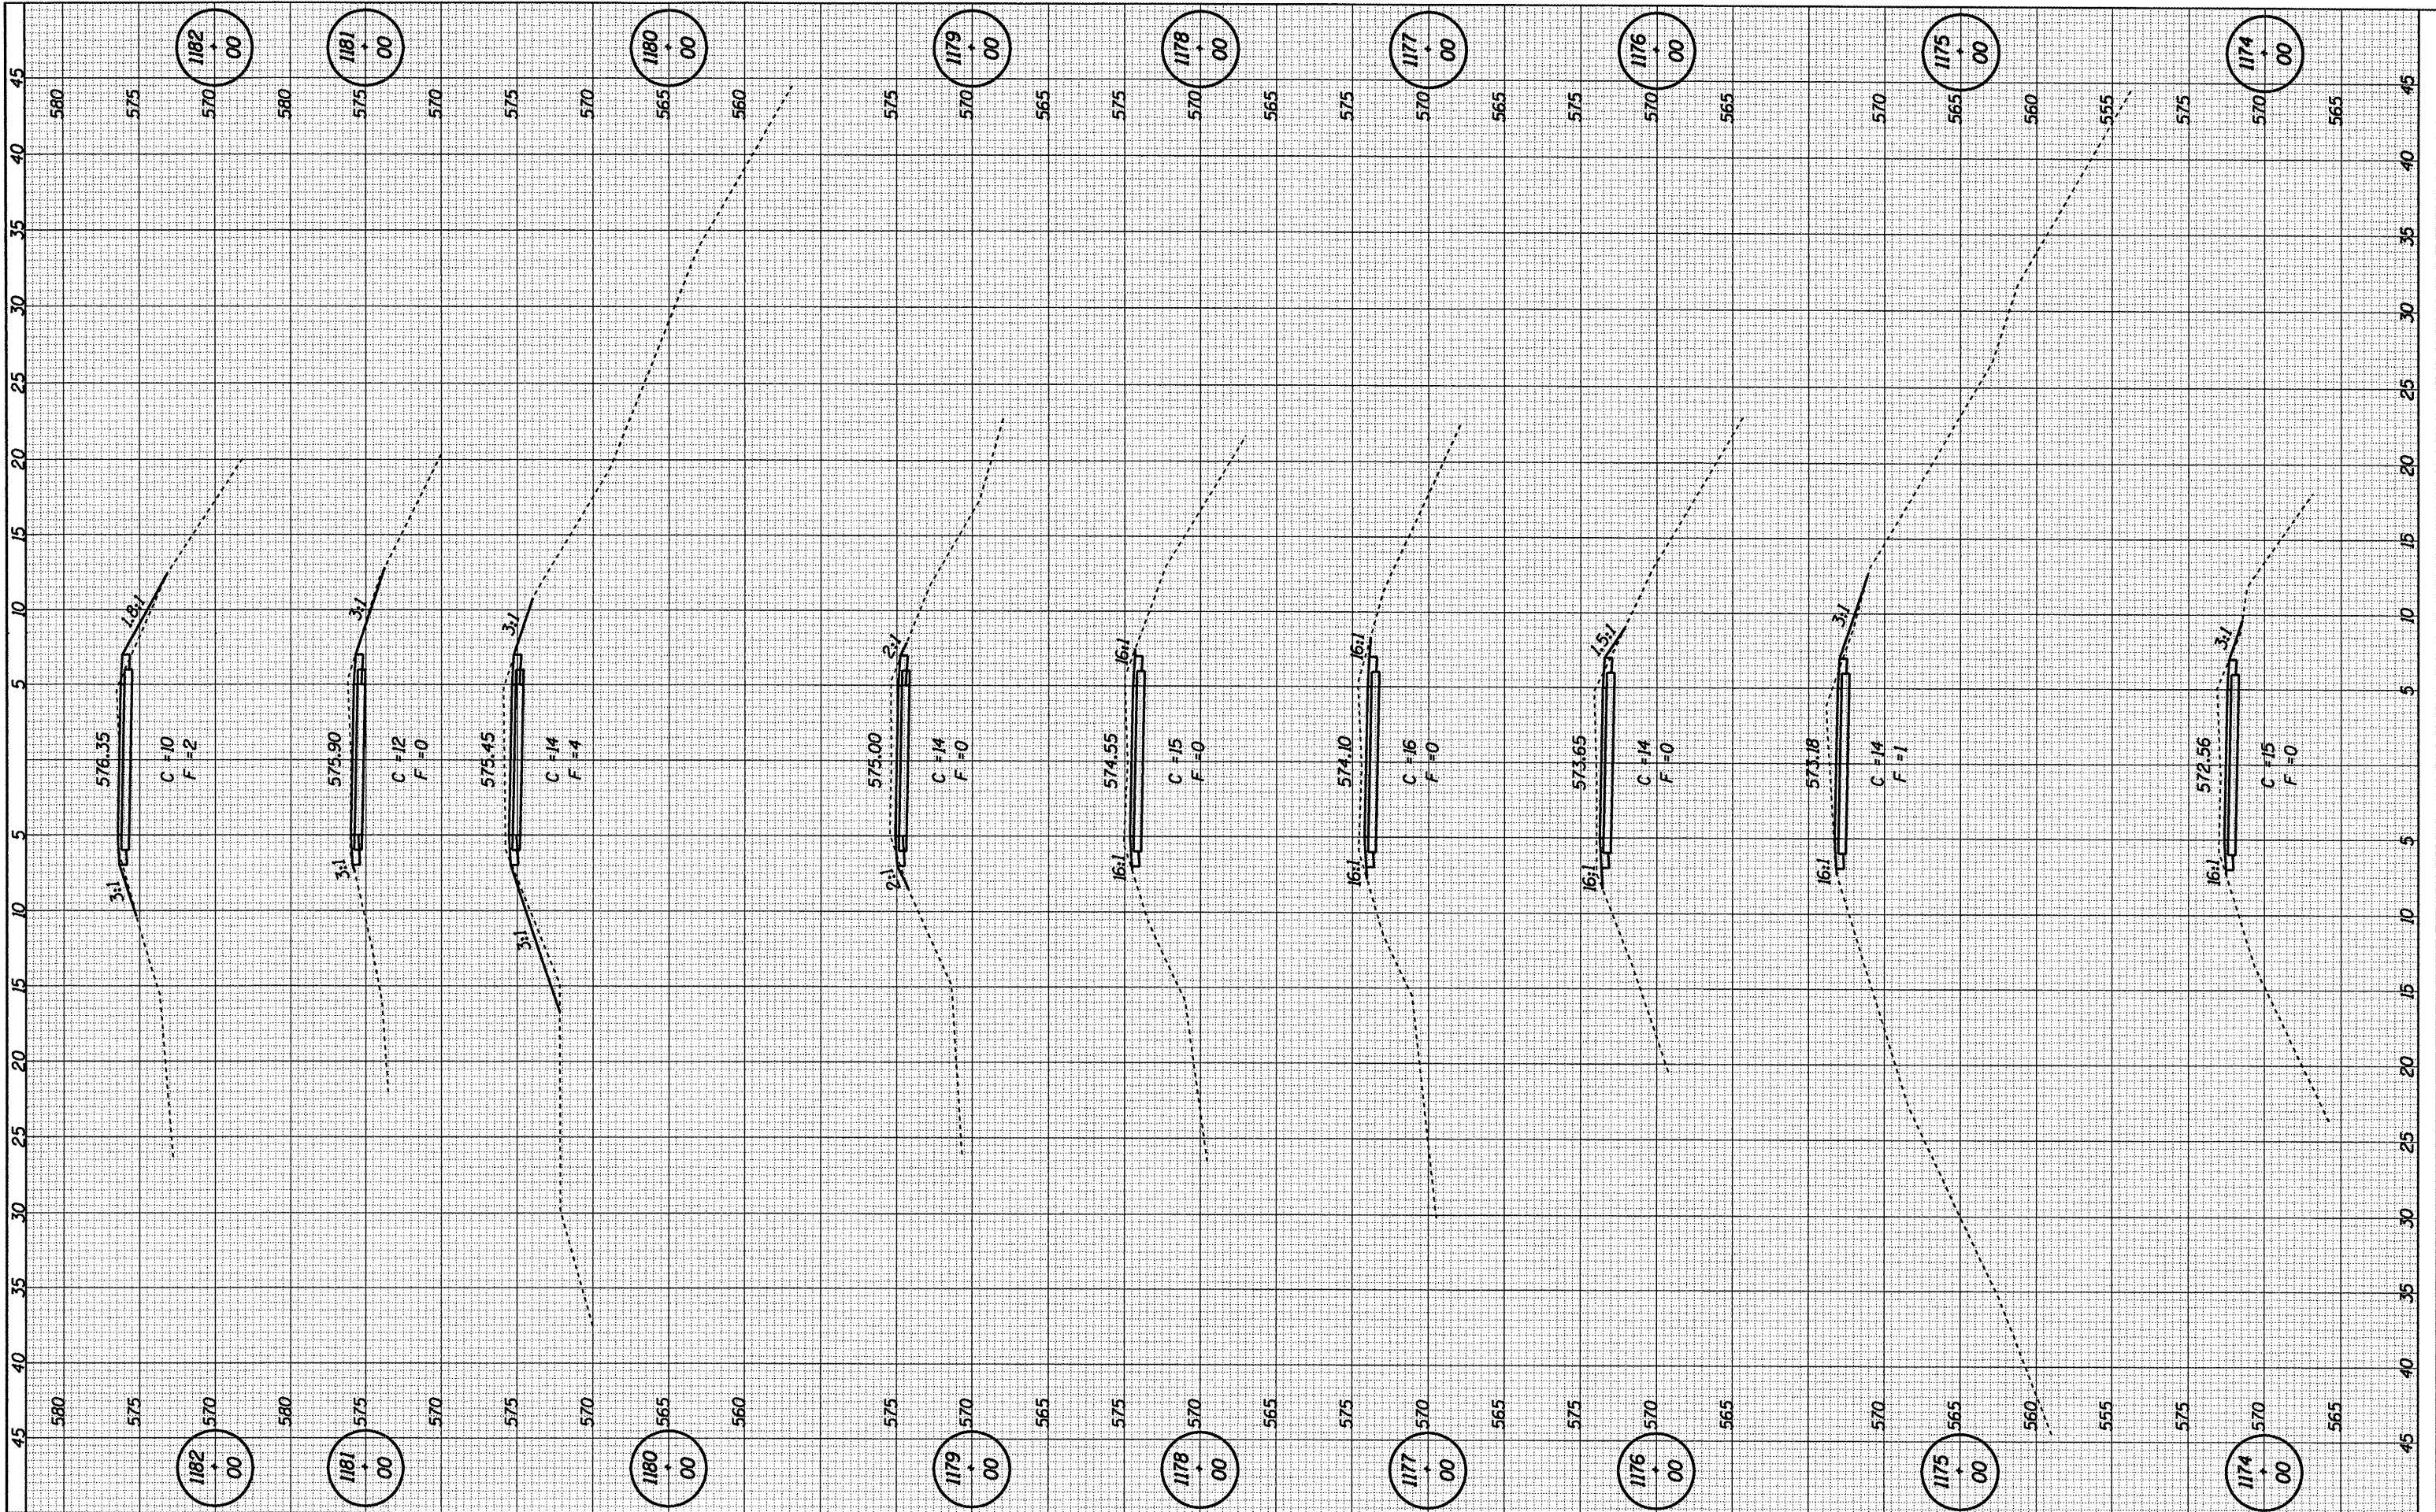

**CUMMINS ENGINEERING CORPORATION**

JOB = 2192  
 FILE NAME = 2192.ssc.dgn  
 PLOT SCALE = 10.00 ft / IN.  
 PLOT DATE = 6/5/2009

DESIGNED - NAK  
 DRAWN - AJH  
 CHECKED -  
 DATE - 03/05/2009

REVISED -  
 REVISED -  
 REVISED -  
 REVISED -

**SANGAMON VALLEY TRAIL**

**CROSS SECTIONS**

STA. TO STA.

F.A.S. RTE.	SECTION	COUNTY	TOTAL SHEETS	SHEET NO.
SVT	05-00173-00-BT	SANGAMON	173	145
CONTRACT NO.				
FED. ROAD DIST. NO.	ILLINOIS FED. AID PROJECT			

93522