


DATE	
BY	
FINAL SURVEY	
SURVEYED	
PLOTTED	
TEMPLATE	
NOTE BOOK	
AREAS	
CHECKED	
NO.	

DATE	
BY	
ORIGINAL SURVEY	
SURVEYED	
PLOTTED	
TEMPLATE	
NOTE BOOK	
AREAS	
CHECKED	
NO.	

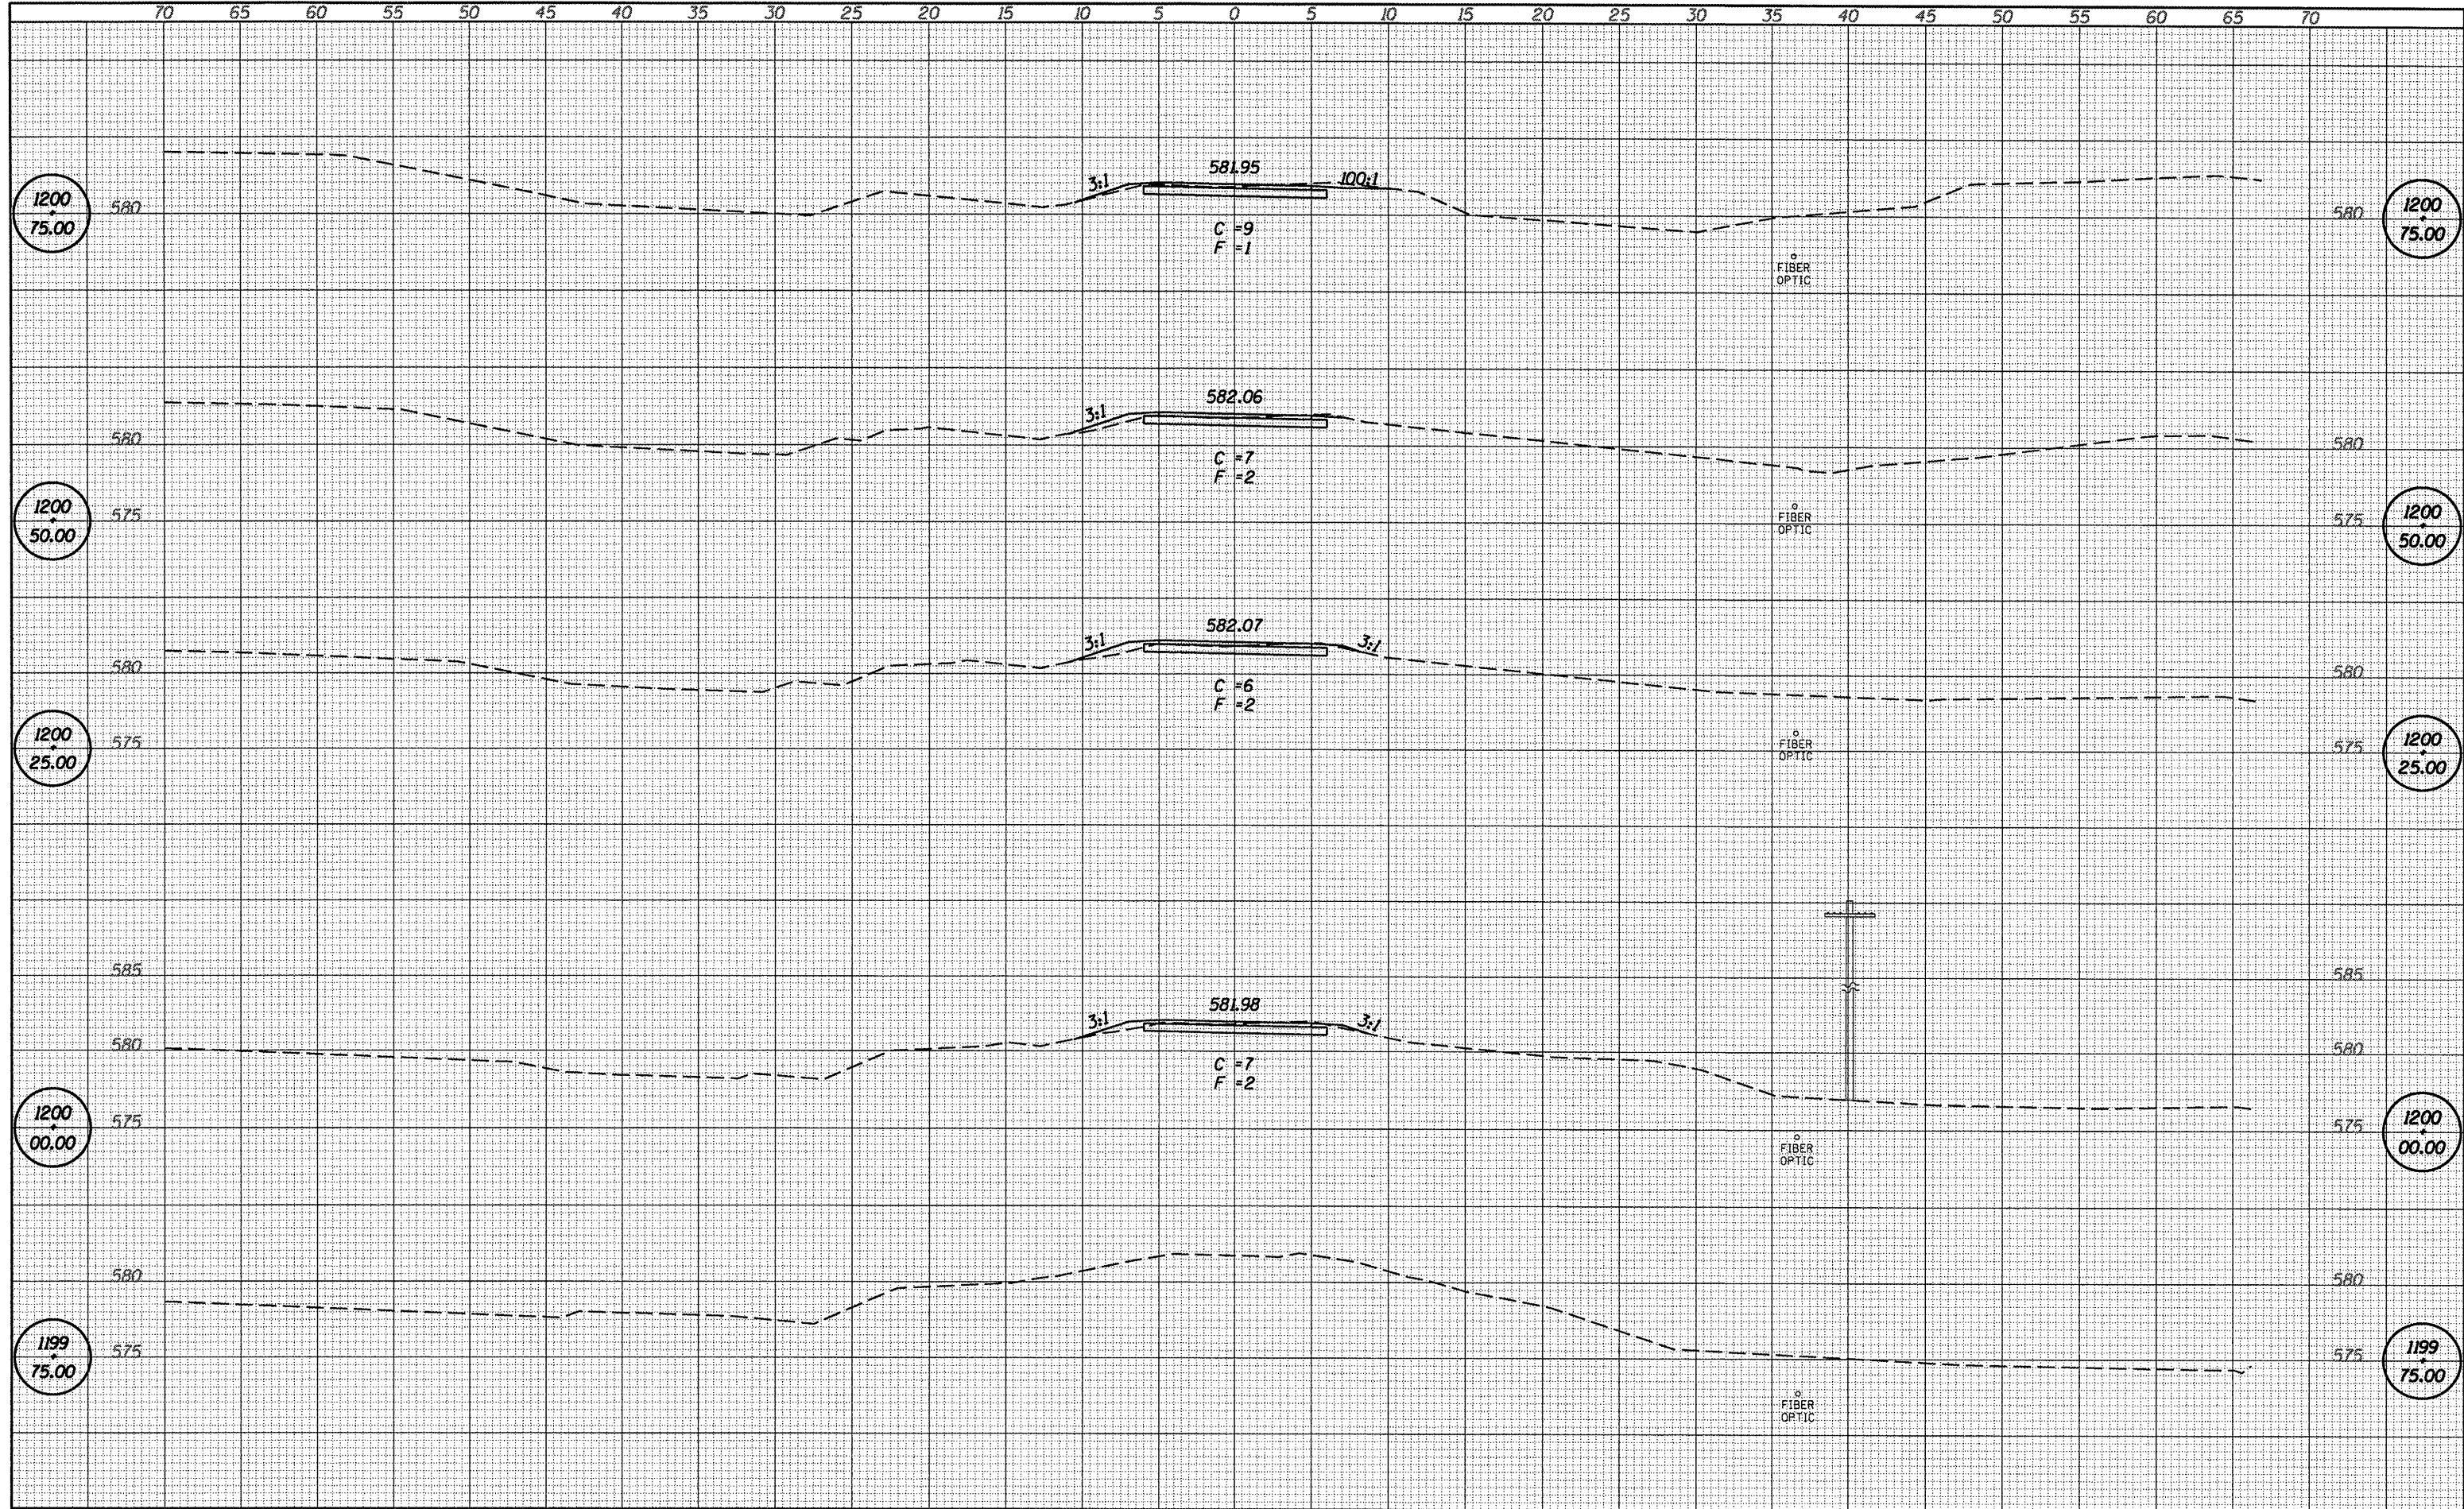

FILE NAME = 84098-sht-sxs-alt14-0P3.dgn
 USER NAME = default
 PLOT SCALE = 10.0000' / IN.
 PLOT DATE = 6/4/2009

DESIGNED - L.F.S.	REVISED -
DRAWN - TWK	REVISED -
CHECKED - S.W.M.	REVISED -
DATE - 3/04/09	REVISED -

SANGAMON VALLEY TRAIL

HLR HAMPTON, LENZINI & RENWICK, INC.
 CIVIL & STRUCTURAL ENGINEERS
 LAND SURVEYORS

SANGAMON VALLEY TRAIL

SECTION	COUNTY	TOTAL SHEETS	SHEET NO.
05-00173-00-BT	SANGAMON	173	149
CONTRACT NO.		03522	

SCALE: SHEET NO. OF SHEETS STA. 1199+75.00 TO STA. 1200+75.00 FED. ROAD DIST. NO. ILLINOIS FED. AID PROJECT