


DATE	
BY	
FINL SURVEY	SURVEYED
NOTE BOOK	PLOTTED
NO.	TEMPLATE
	AREAS
	CHECKED

DATE	
BY	
ORIGINAL SURVEY	SURVEYED
NOTE BOOK	PLOTTED
NO.	TEMPLATE
	AREAS
	CHECKED

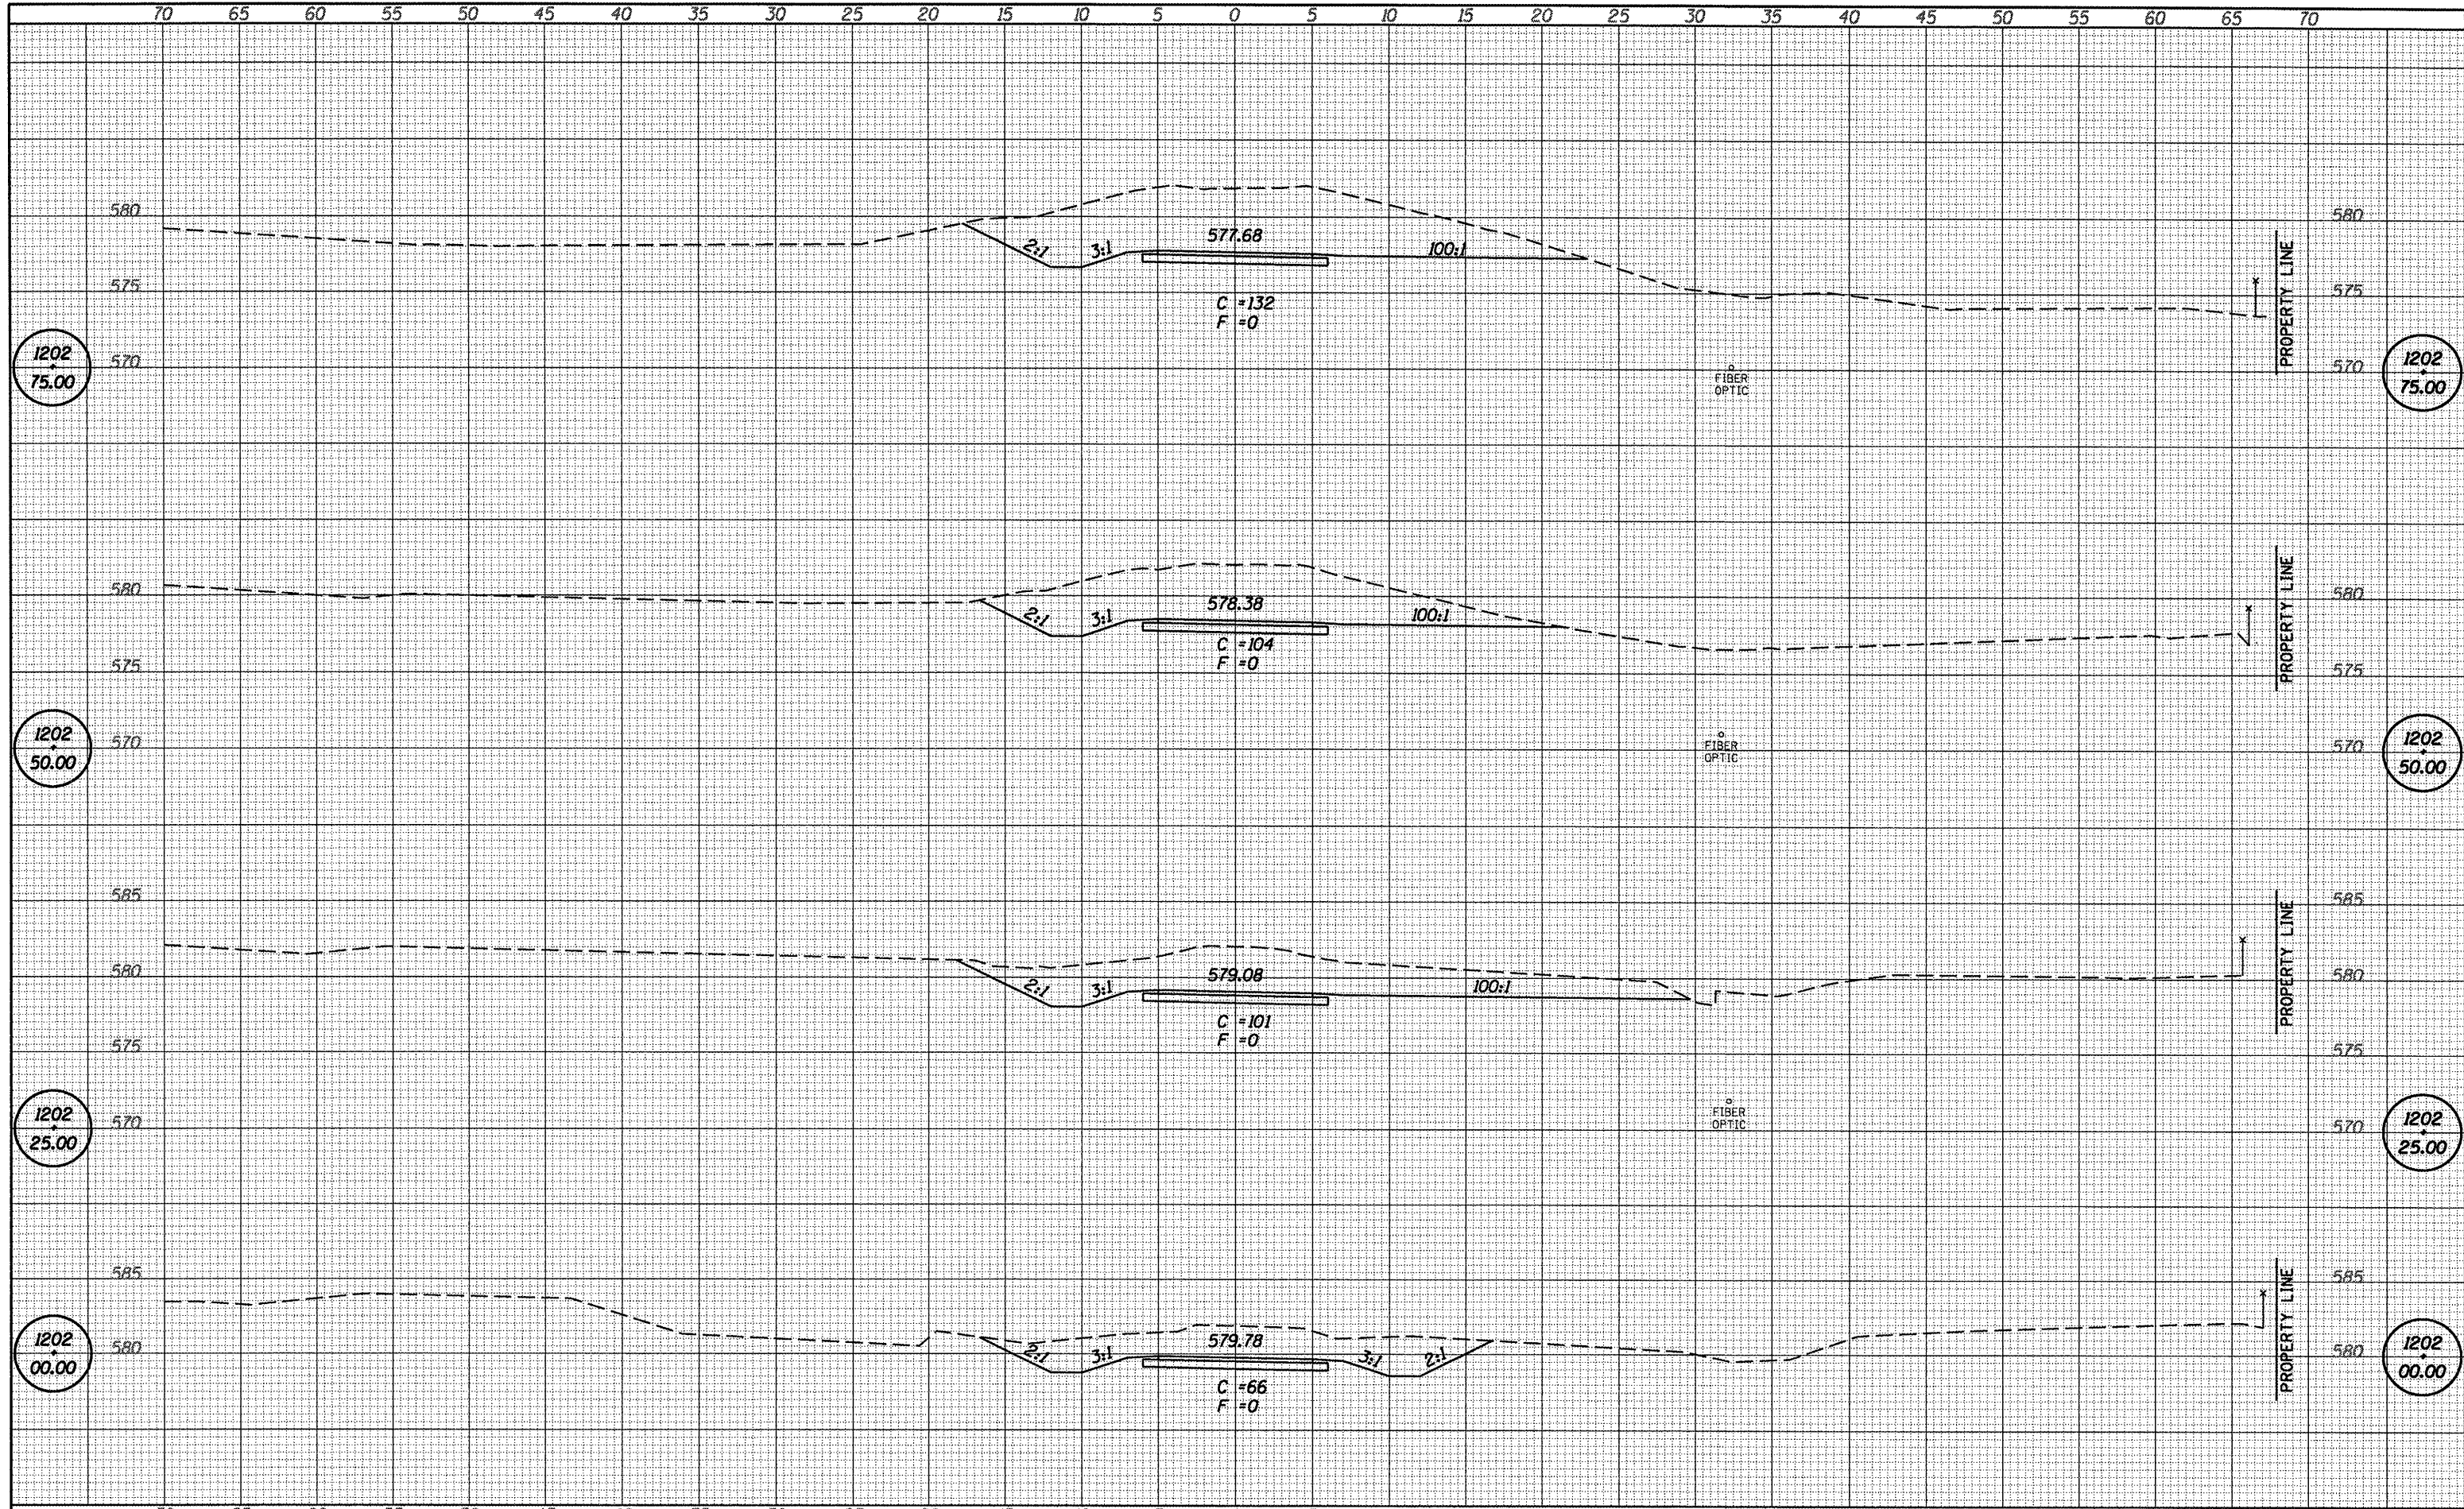

FILE NAME = B4898-sht-sxs-at14-0P3.dgn	USER NAME = default	DESIGNED - L.F.S.	REVISED -	SANGAMON VALLEY TRAIL	HLR HAMPTON, LENZINI & RENWICK, INC. CIVIL & STRUCTURAL ENGINEERS LAND SURVEYORS	SANGAMON VALLEY TRAIL	SECTION 05-00173-00-BT	COUNTY SANGAMON	TOTAL SHEETS 123	SHEET NO. 151
	PLOT SCALE = 10.0000' / IN.	DRAWN - T.W.K.	REVISED -				CONTRACT NO.			
	PLOT DATE = 6/4/2009	CHECKED - S.W.M.	REVISED -				3522			
		DATE - 3/04/09	REVISED -				FED. ROAD DIST. NO. ILLINOIS FED. AID PROJECT			