


|          |  |
|----------|--|
| DATE     |  |
| BY       |  |
| FINISHED |  |
| SURVEY   |  |
| PLOTTED  |  |
| TEMPLATE |  |
| AREAS    |  |
| CHECKED  |  |
| NO.      |  |

|          |  |
|----------|--|
| DATE     |  |
| BY       |  |
| ORIGINAL |  |
| SURVEY   |  |
| PLOTTED  |  |
| TEMPLATE |  |
| AREAS    |  |
| CHECKED  |  |
| NO.      |  |

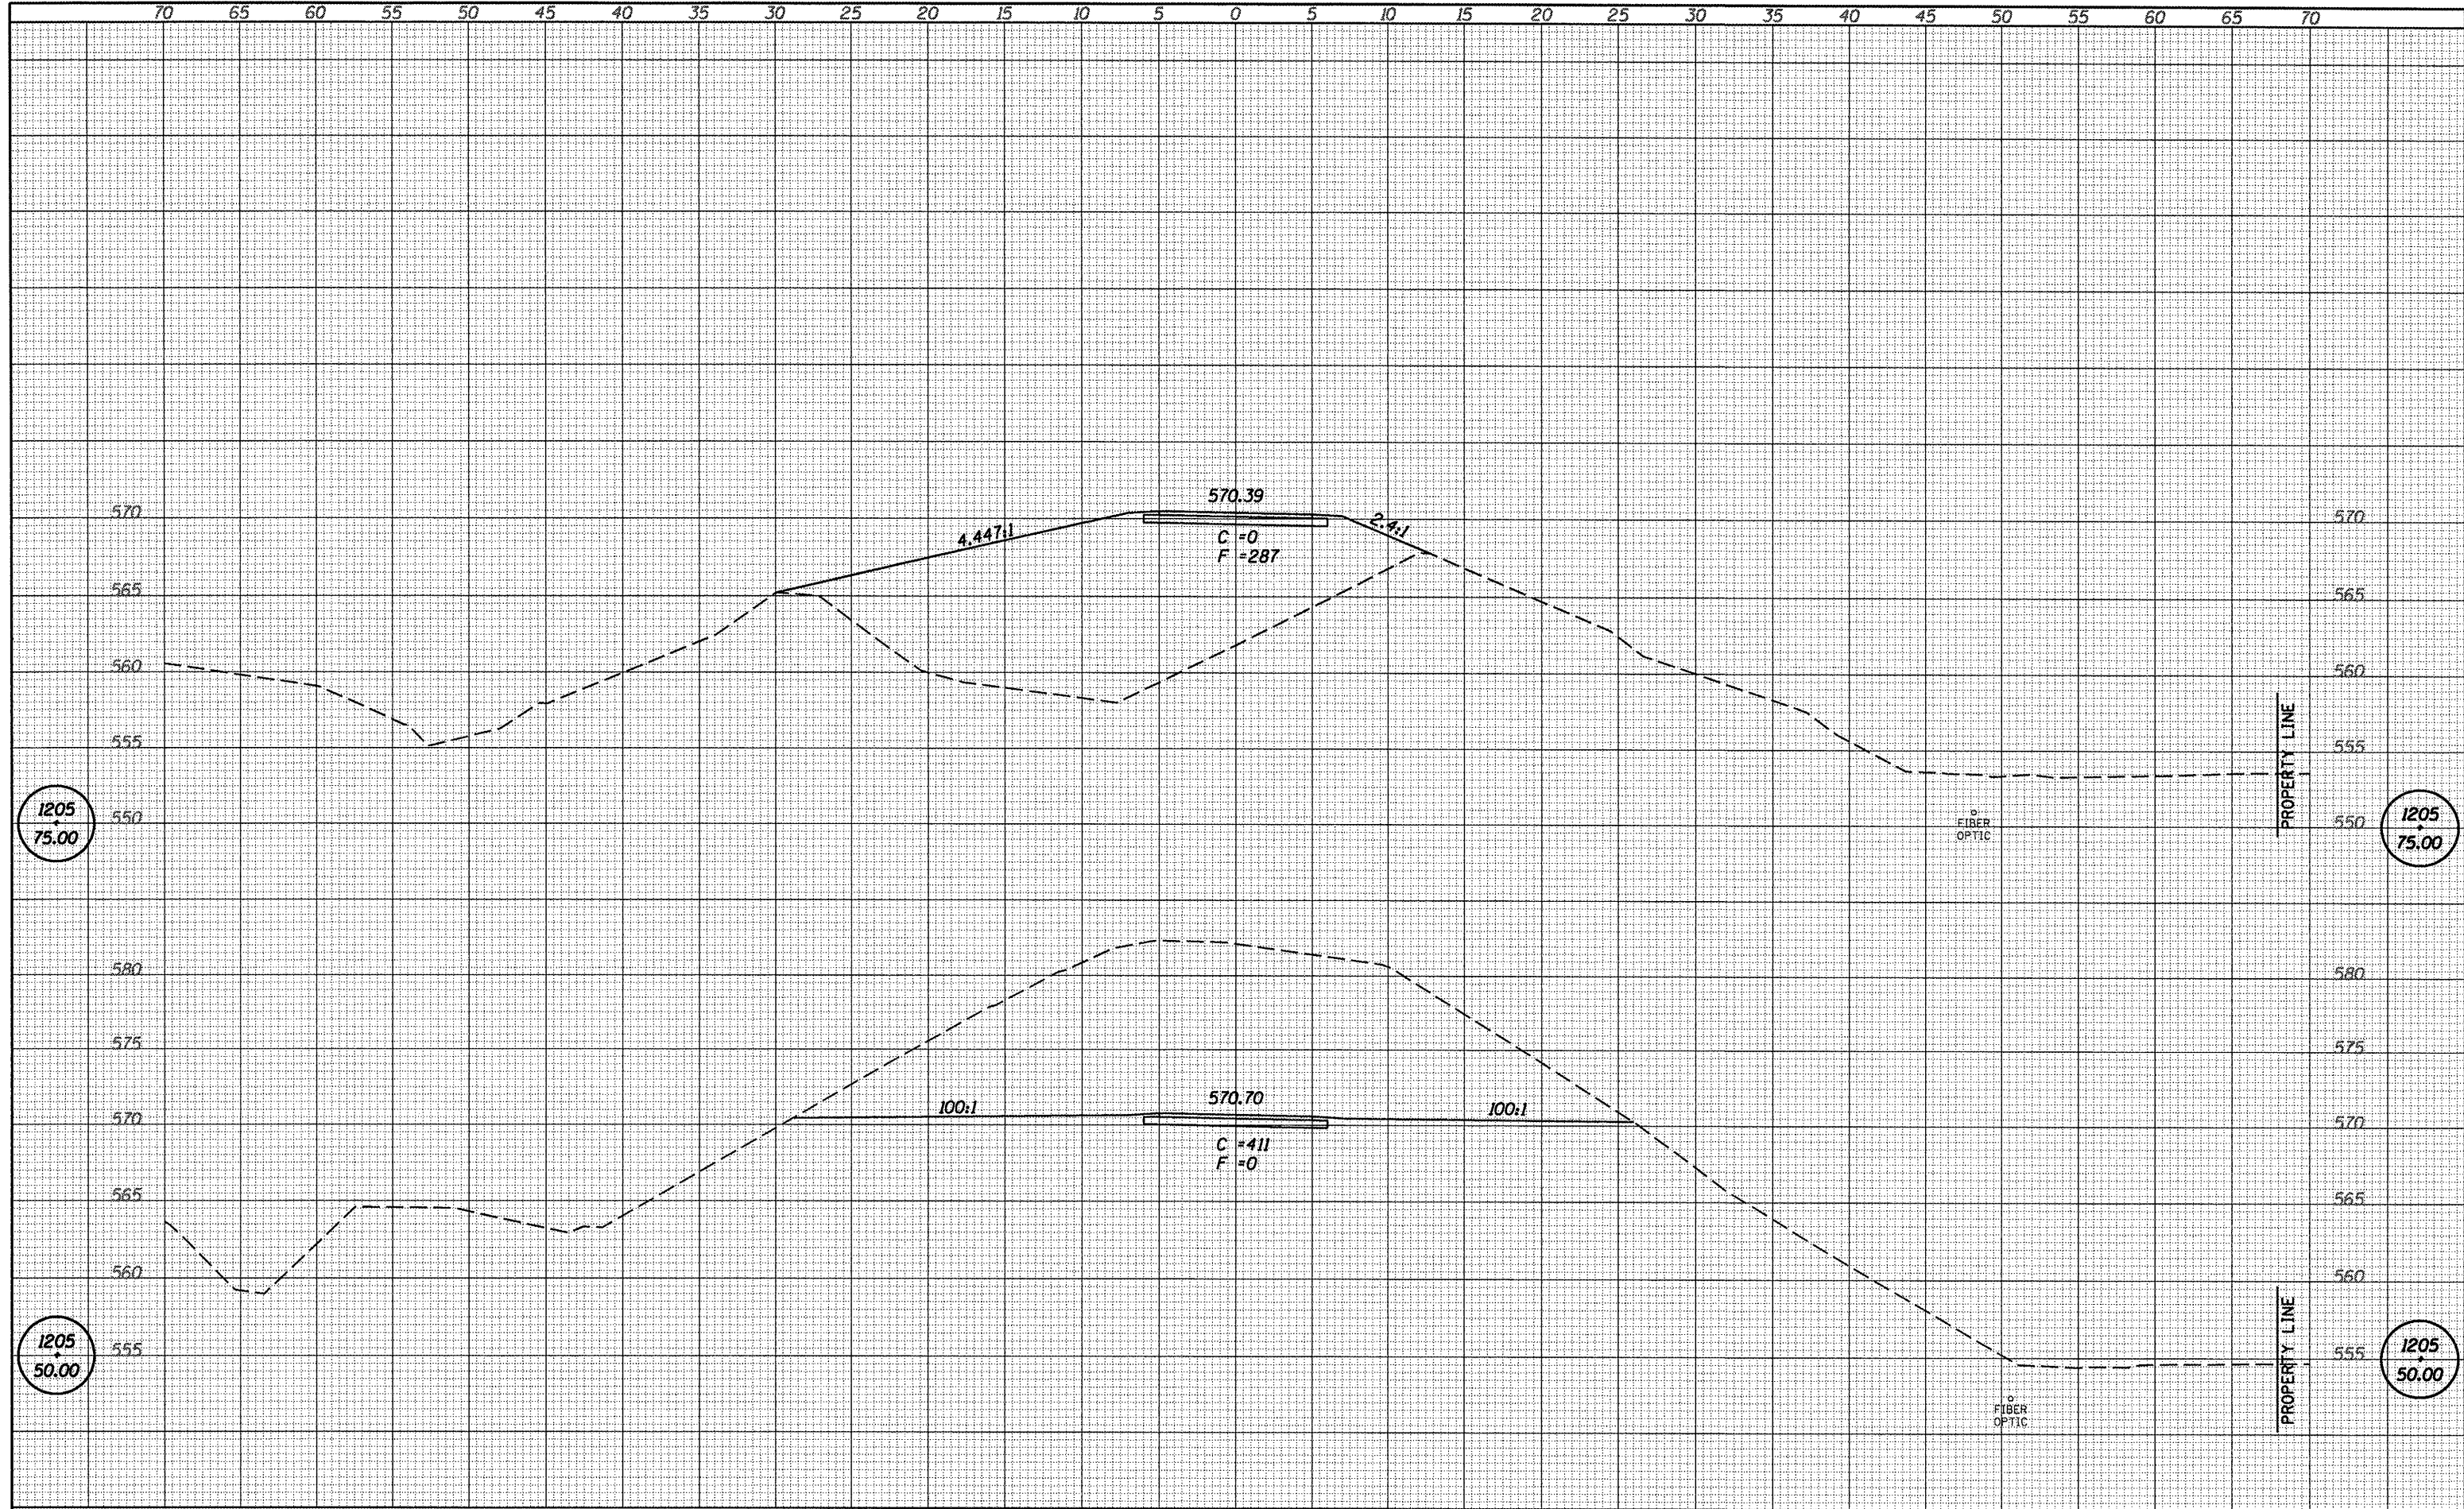

FILE NAME = 84898-sht-sxs-olcl4-0P3.dgn

|                             |                   |           |
|-----------------------------|-------------------|-----------|
| USER NAME = default         | DESIGNED - L.F.S. | REVISED - |
|                             | DRAWN - TWK       | REVISED - |
| PLOT SCALE = 10.0000' / IN. | CHECKED - S.W.M.  | REVISED - |
| PLOT DATE = 6/4/2009        | DATE - 3/04/09    | REVISED - |

**SANGAMON VALLEY TRAIL**



**SANGAMON VALLEY TRAIL**

SCALE: SHEET NO. OF SHEETS STA. 1205+50.00 TO STA. 1205+75.00

|                |          |              |           |
|----------------|----------|--------------|-----------|
| SECTION        | COUNTY   | TOTAL SHEETS | SHEET NO. |
| 05-00173-00-BT | SANGAMON | 173          | 157       |
| CONTRACT NO.   |          |              |           |

FED. ROAD DIST. NO. [ILLINOIS] FED. AID PROJECT

99522