


DATE	
BY	
FINISHED	
SURVEY	
PLOTTED	
TEMPLATE	
NOTE BOOK	
AREAS	
CHECKED	
NO.	

DATE	
BY	
ORIGINAL	
SURVEY	
PLOTTED	
TEMPLATE	
NOTE BOOK	
AREAS	
CHECKED	
NO.	

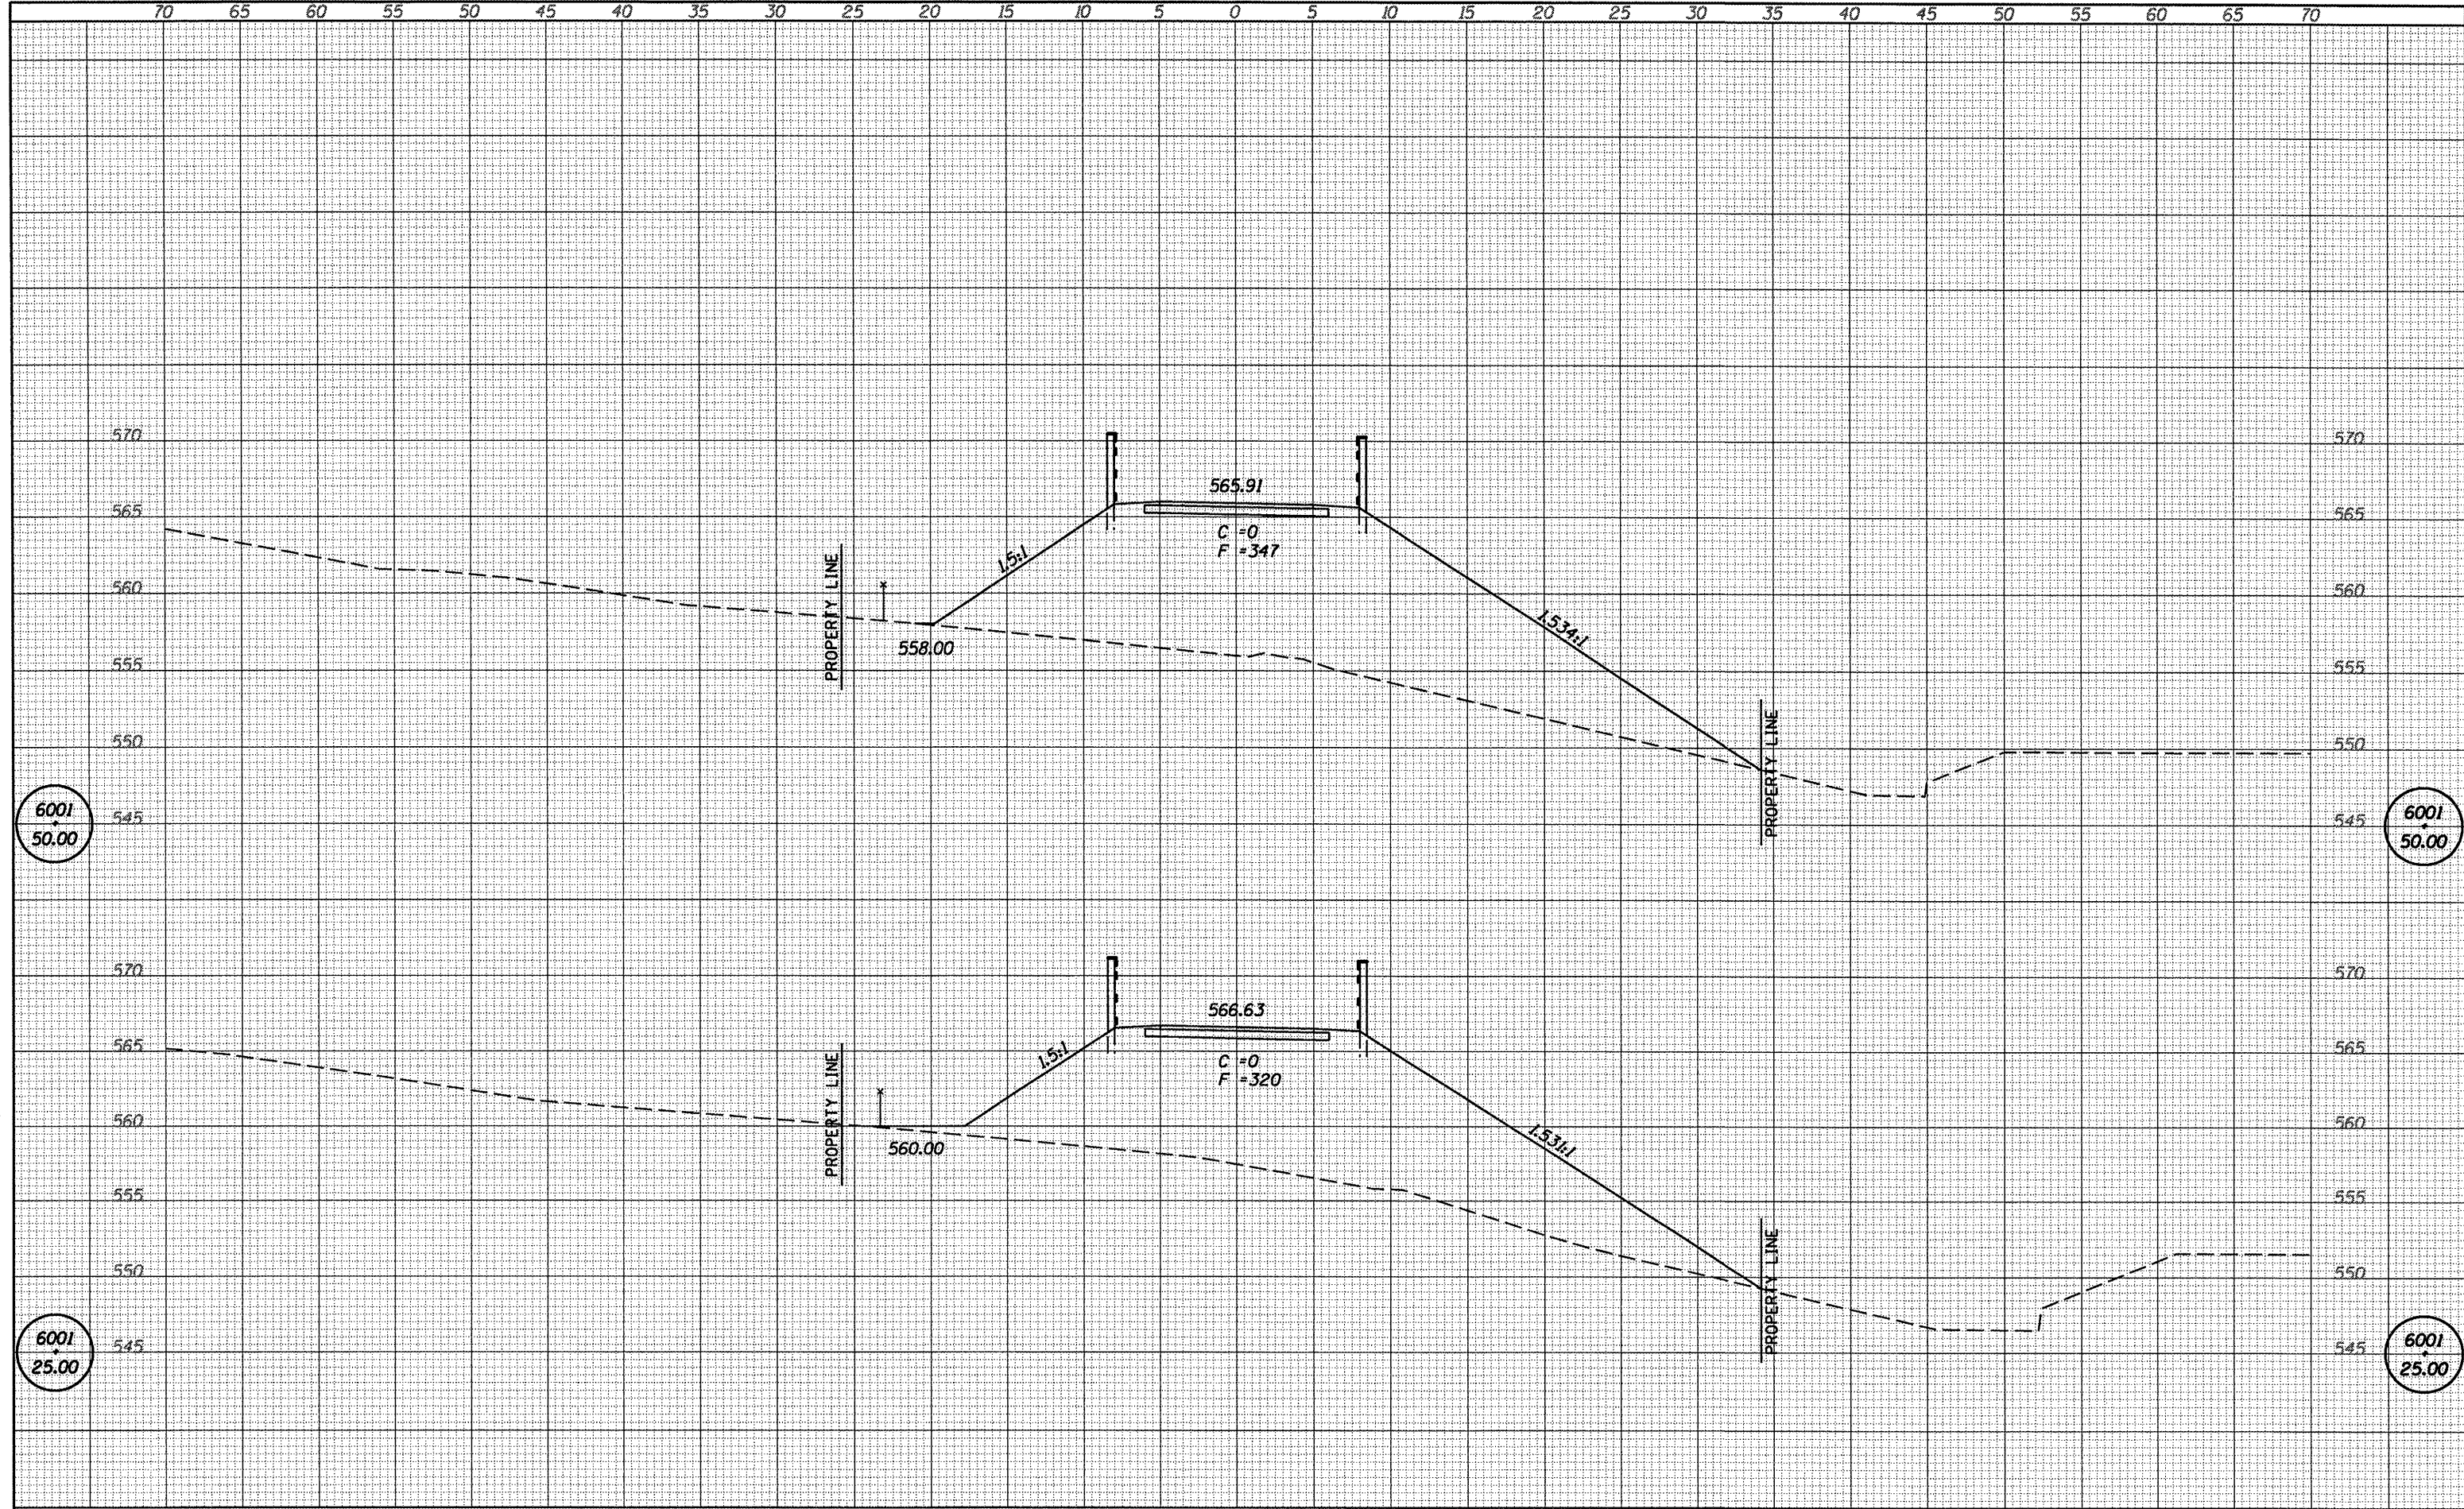

FILE NAME = 84898-sht-sxs-ol14-0P3.dgn

USER NAME = default	DESIGNED - L.F.S.	REVISED -
	DRAWN - TWK	REVISED -
PLT SCALE = 10.0000' / IN.	CHECKED - S.W.M.	REVISED -
PLT DATE = 6/4/2009	DATE - 3/04/09	REVISED -

**SANGAMON VALLEY TRAIL**

**HLR** HAMPTON, LENZINI & RENWICK, INC.  
 CIVIL & STRUCTURAL ENGINEERS  
 LAND SURVEYORS

**STUART PARK CONNECTOR**

SECTION	COUNTY	TOTAL SHEETS	SHEET NO.
05-00173-00-BT	SANGAMON	173	104
CONTRACT NO.		93522	

FED. ROAD DIST. NO. [ILLINOIS] FED. AID PROJECT