


DATE	
BY	
QUANTITY	
PLOTTED	
TEMPLATE	
AREAS	
CHECKED	
NO.	
FINAL SURVEY	
NOTE BOOK	
NO.	

DATE	
BY	
QUANTITY	
PLOTTED	
TEMPLATE	
AREAS	
CHECKED	
NO.	
ORIGINAL SURVEY	
NOTE BOOK	
NO.	

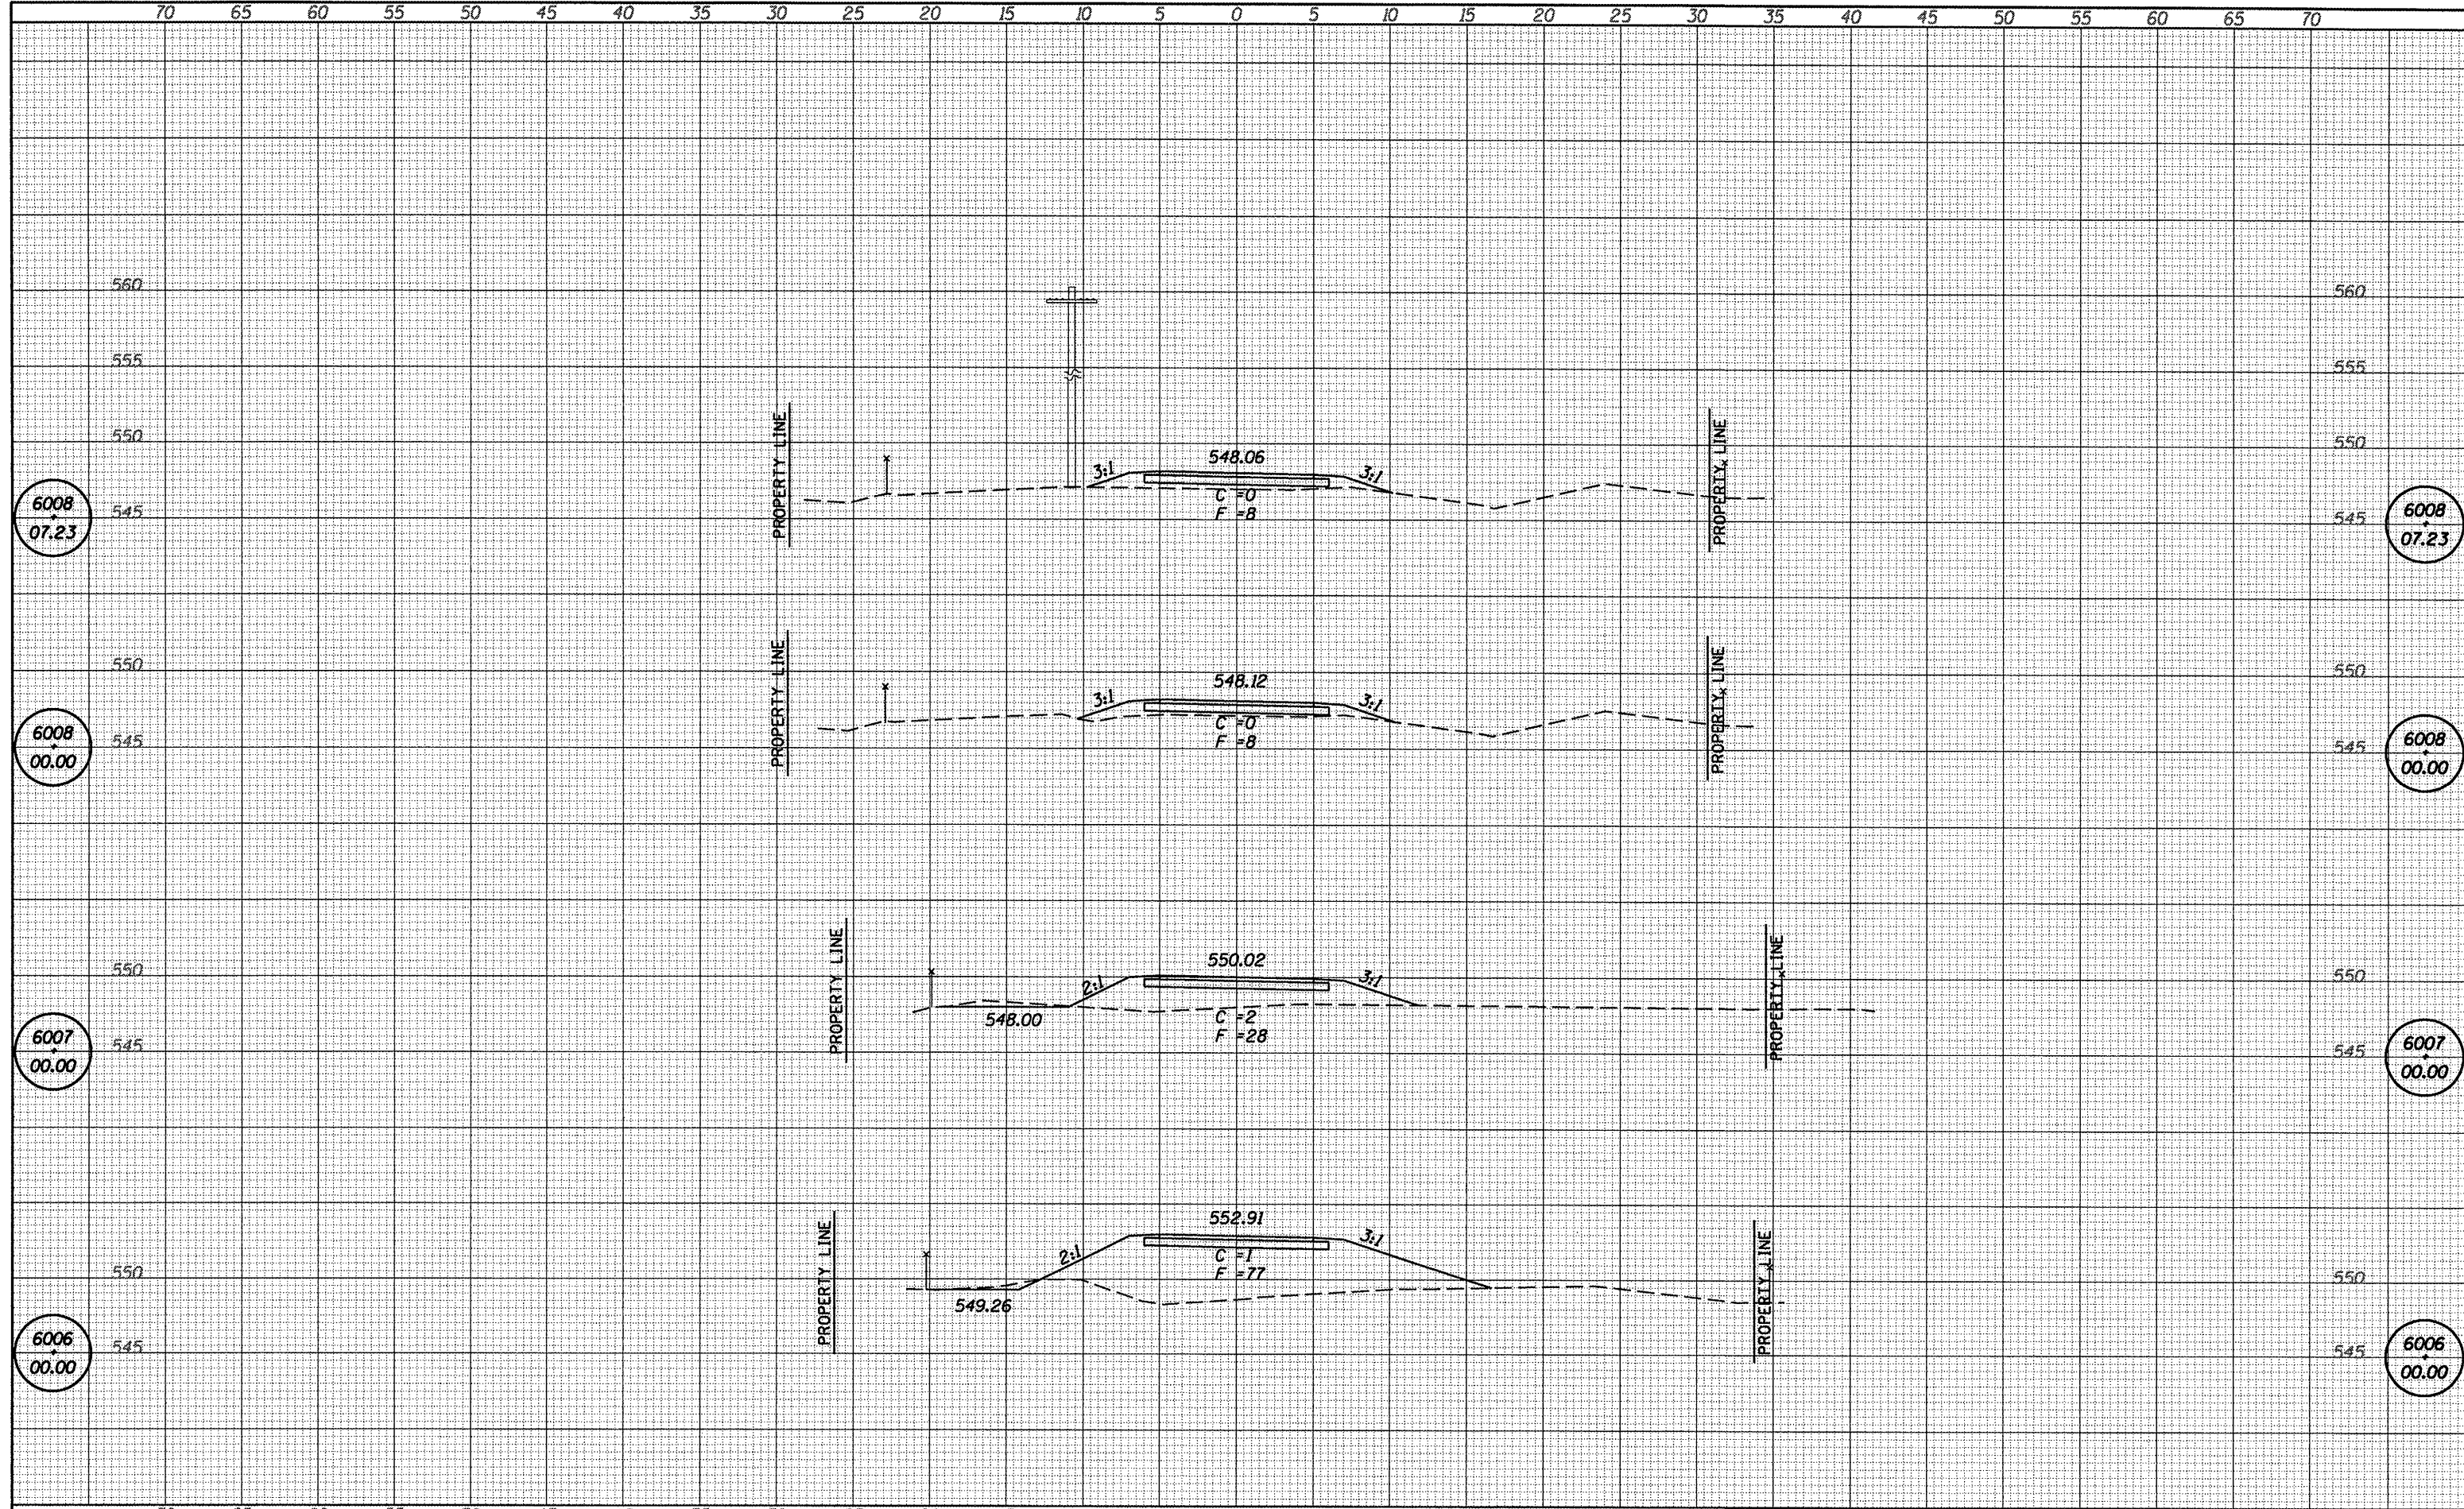

FILE NAME = 04090-ah-t-sxs-01t4-0P3.dgn	USER NAME = default	DESIGNED - L.F.S.	REVISED -	SANGAMON VALLEY TRAIL	HLR HAMPTON, LENZINI & RENWICK, INC. CIVIL & STRUCTURAL ENGINEERS LAND SURVEYORS	STUART PARK CONNECTOR	SECTION	COUNTY	TOTAL SHEETS	SHEET NO.
PLOT SCALE = 10.0000' / IN.	CHECKED - S.W.M.	REVISED -	05-00173-00-BT				SANGAMON	173	112	
PLOT DATE = 6/4/2009	DATE - 3/04/09	REVISED -	CONTRACT NO.							
SCALE: SHEET NO. OF SHEETS STA. 6006+00.00 TO STA. 6008+07.23							FED. ROAD DIST. NO.	ILLINOIS FED. AID PROJECT	03529	