


DATE	
BY	
FINAL SURVEY	
SURVEYED	
PLOTTED	
NOTE BOOK	
TEMPLATE	
AREAS	
CHECKED	

DATE	
BY	
ORIGINAL SURVEY	
SURVEYED	
PLOTTED	
NOTE BOOK	
TEMPLATE	
AREAS	
CHECKED	

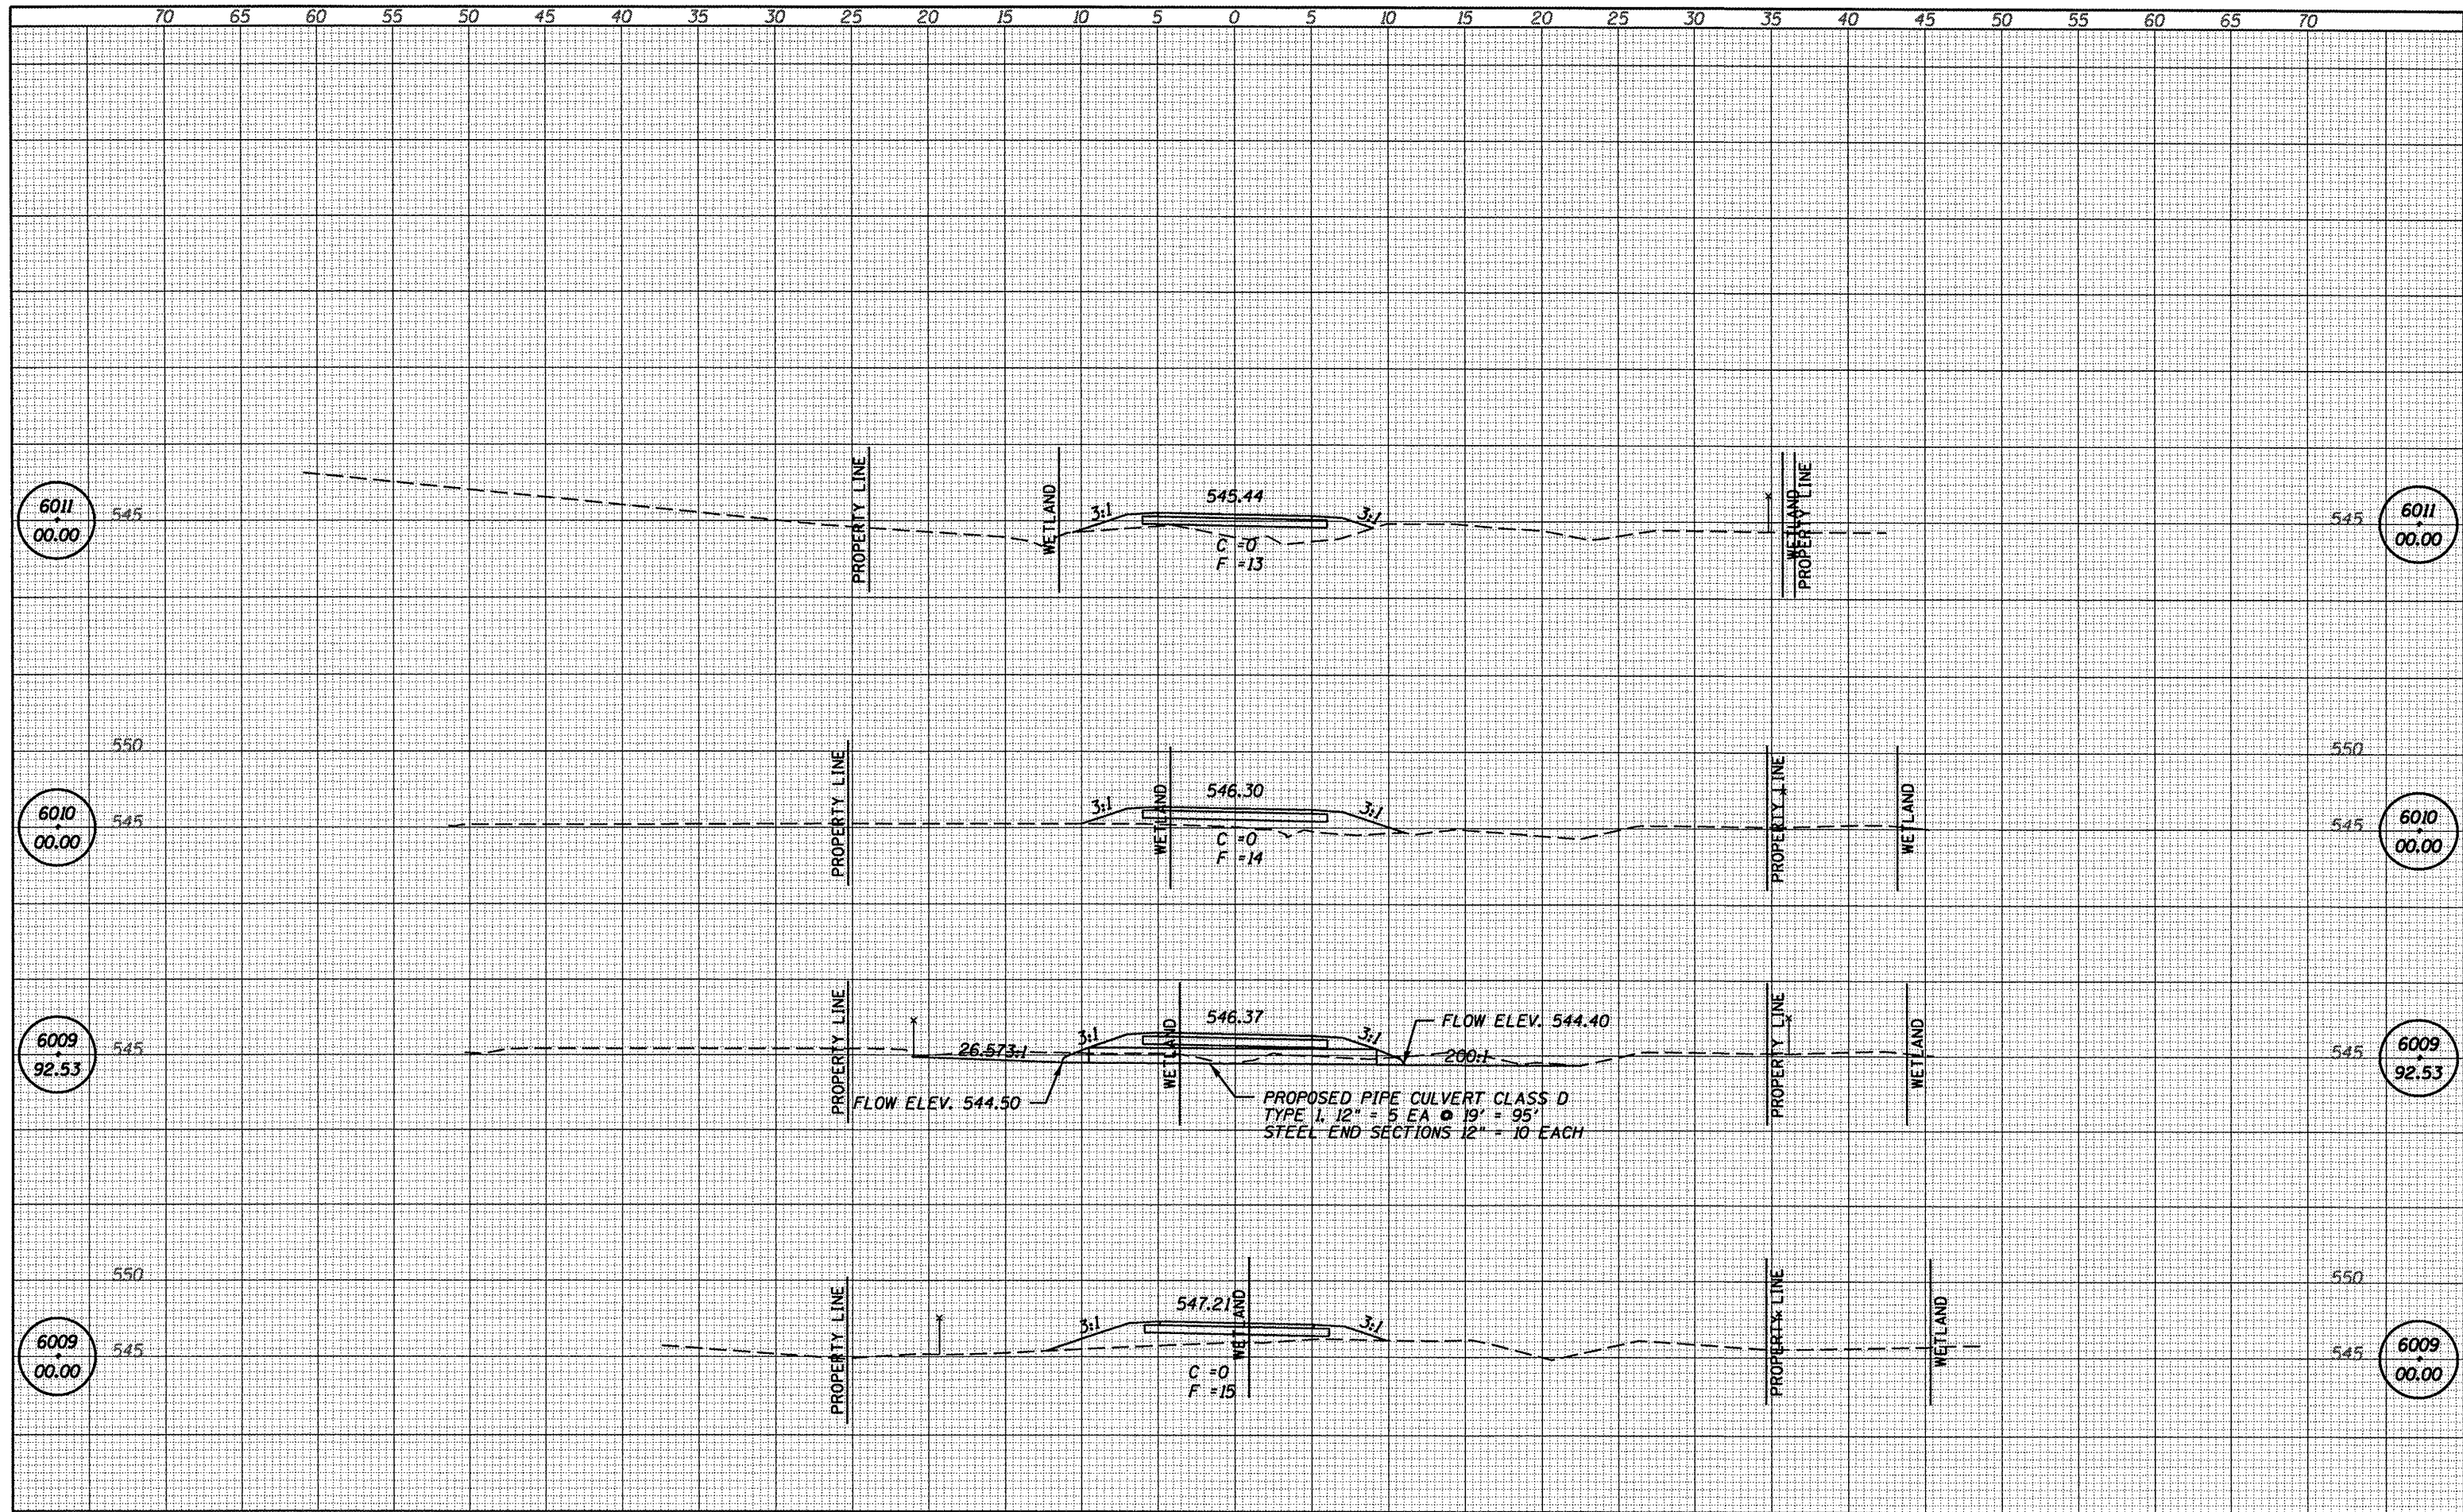

FILE NAME = 84898-sht-sxs-alt14-0P3.dgn

USER NAME = default	DESIGNED - L.F.S.	REVISED -
PLLOT SCALE = 18.00000' / IN.	DRAWN - TWK	REVISED -
PLLOT DATE = 6/4/2009	CHECKED - S.W.M.	REVISED -
	DATE - 3/04/09	REVISED -

SANGAMON VALLEY TRAIL

HLR HAMPTON, LENZINI & RENWICK, INC.
 CIVIL & STRUCTURAL ENGINEERS
 LAND SURVEYORS

STUART PARK CONNECTOR
 STA. 6009+00.00 TO STA. 6011+00.00

SECTION	COUNTY	TOTAL SHEETS	SHEET NO.
05-00173-00-BT	SANGAMON	173	169
CONTRACT NO.			

93522