


DATE	
BY	
FINAL SURVEY	
SURVEYED	
PLOTTED	
TEMPLATE	
AREAS	
CHECKED	
NO.	

DATE	
BY	
ORIGINAL SURVEY	
SURVEYED	
PLOTTED	
TEMPLATE	
AREAS	
CHECKED	
NO.	

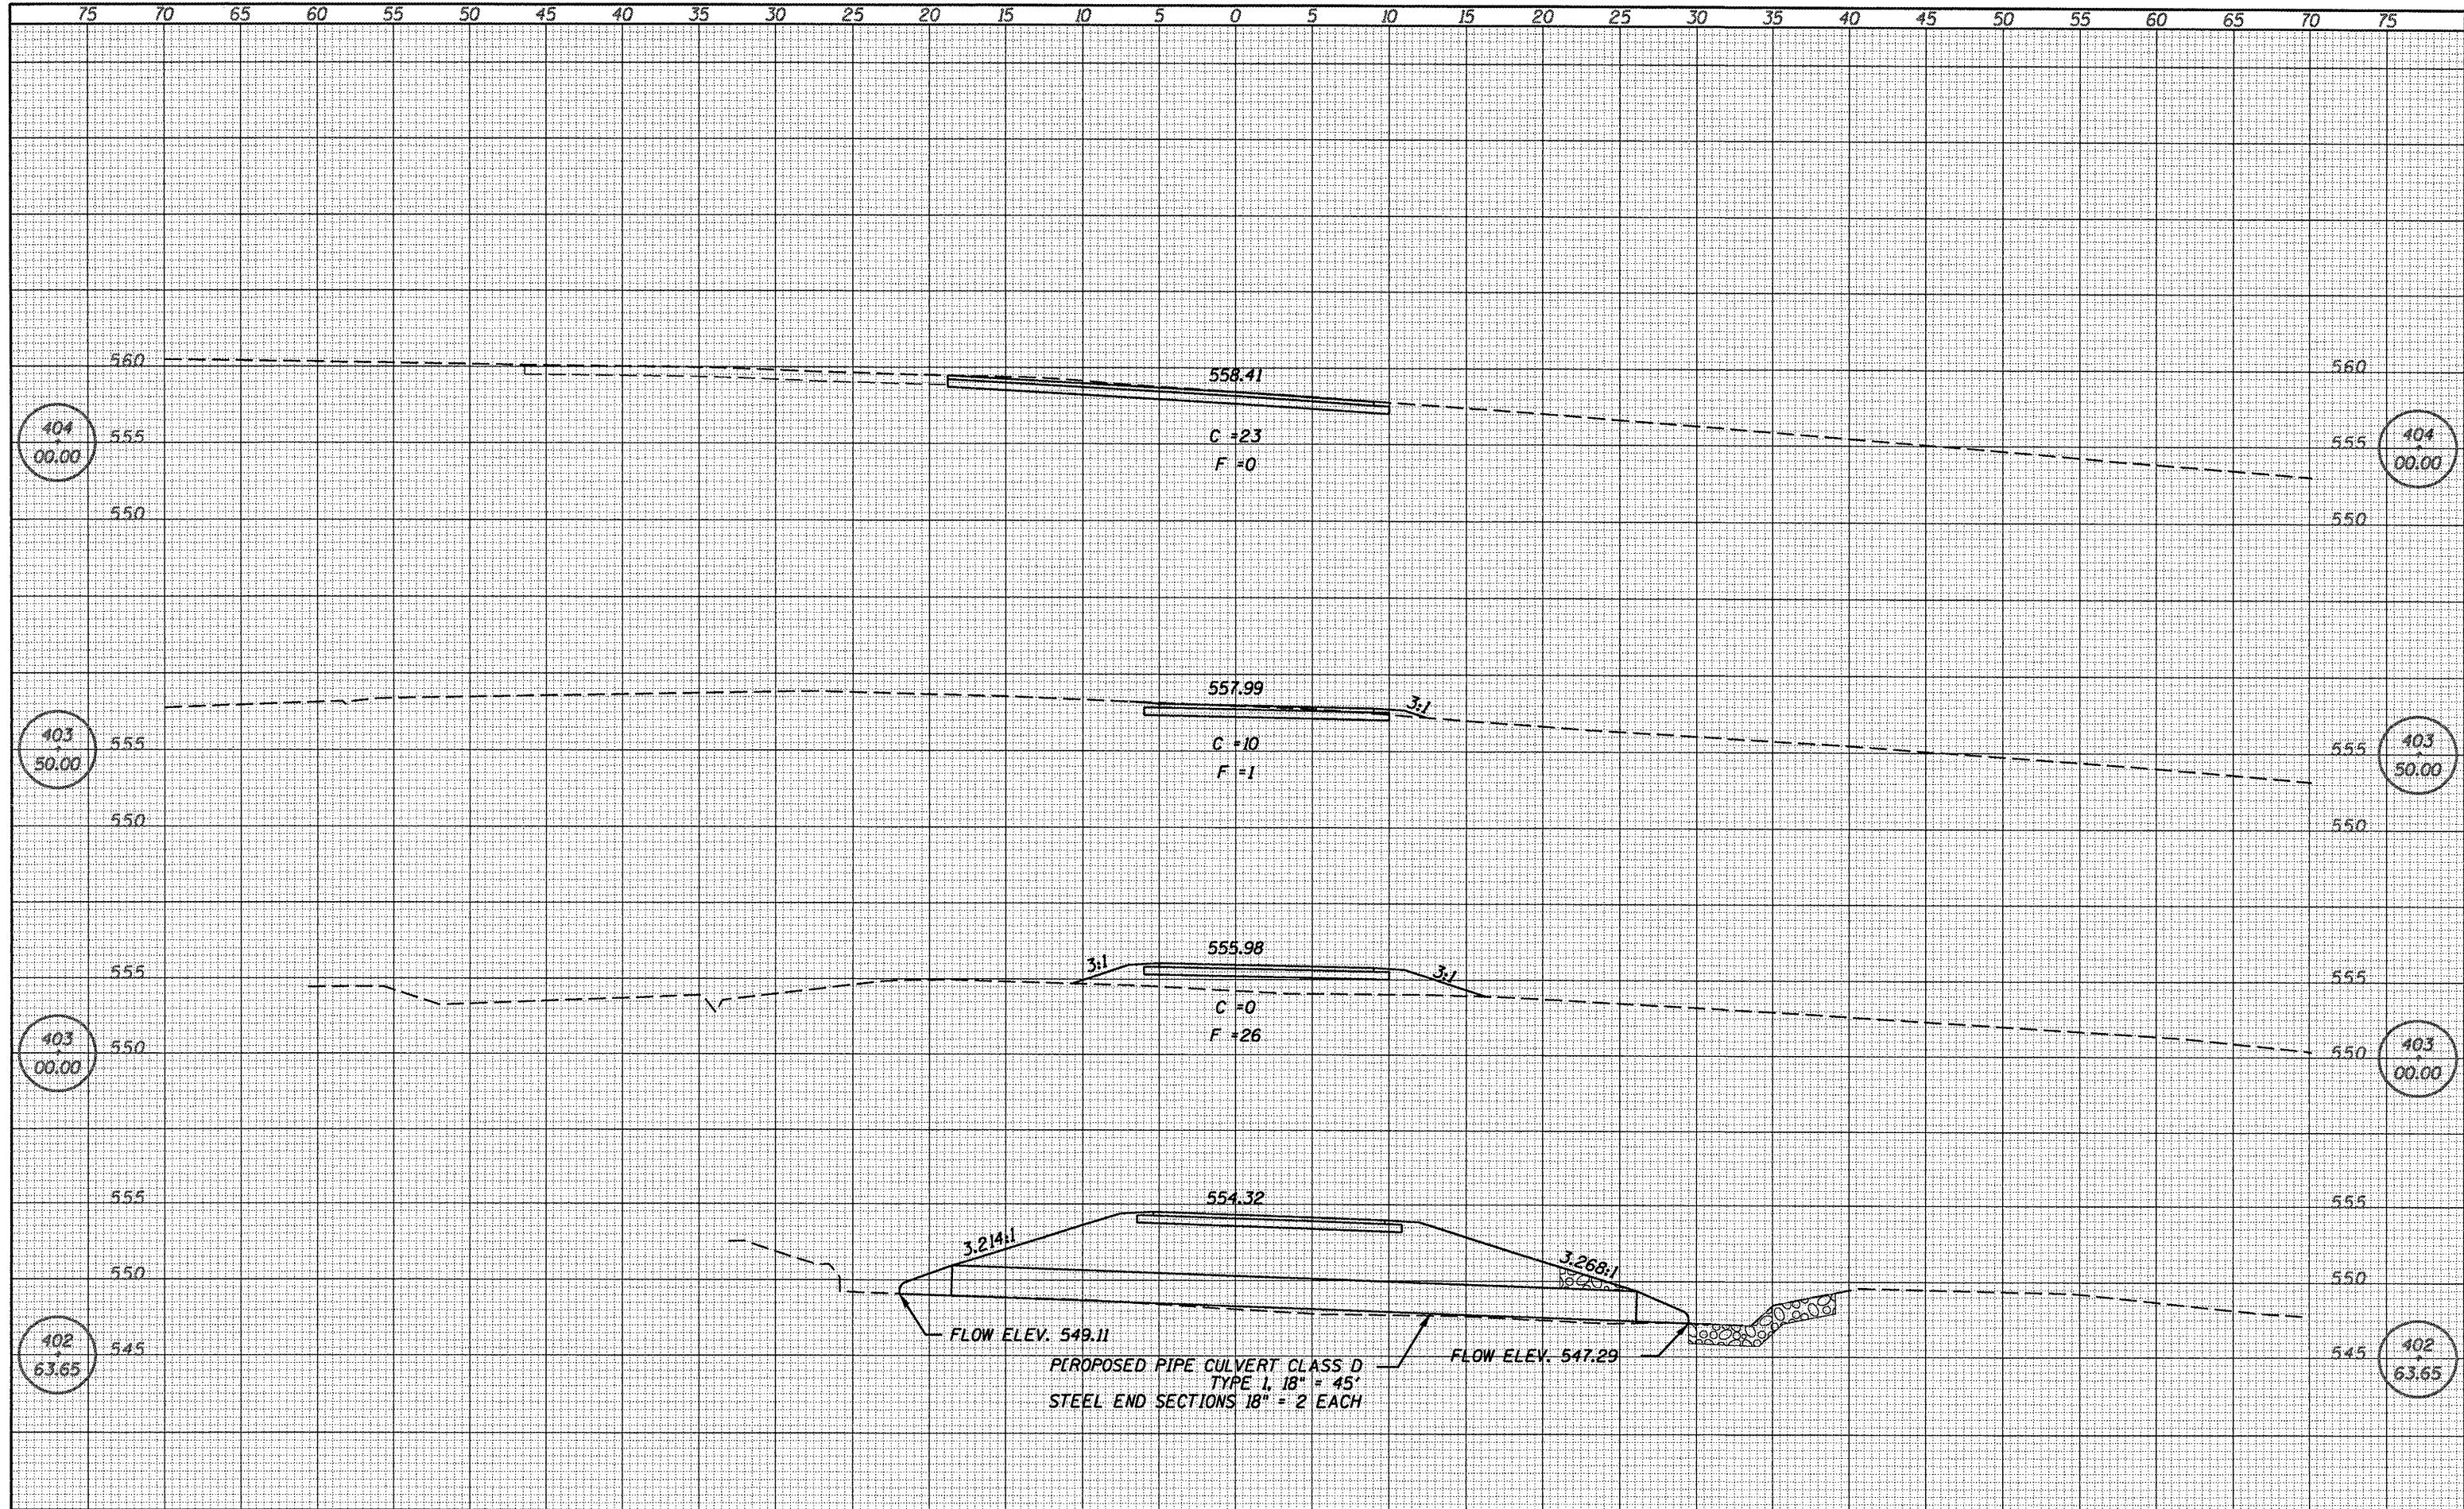

FILE NAME = 84098-shr-sxs-conn2.DGN	USER NAME = default	DESIGNED - L.F.S.	REVISED -	SANGAMON VALLEY TRAIL	HLR HAMPTON, LENZINI & RENWICK, INC. CIVIL & STRUCTURAL ENGINEERS LAND SURVEYORS	PARK CONNECTOR	SECTION	COUNTY	TOTAL SHEETS	SHEET NO.
		DRAWN - TWK	REVISED -				05-00173-00-BT	SANGAMON	123	123
		CHECKED - S.W.M.	REVISED -				CONTRACT NO.			
		DATE - 03/03/09	REVISED -				93522			
SCALE:		SHEET NO. OF SHEETS		STA. 402+63.65 TO STA. 404+00.00		FED. ROAD DIST. NO. ILLINOIS FED. AID PROJECT				