
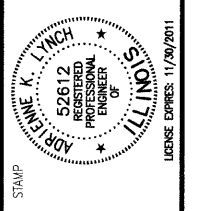
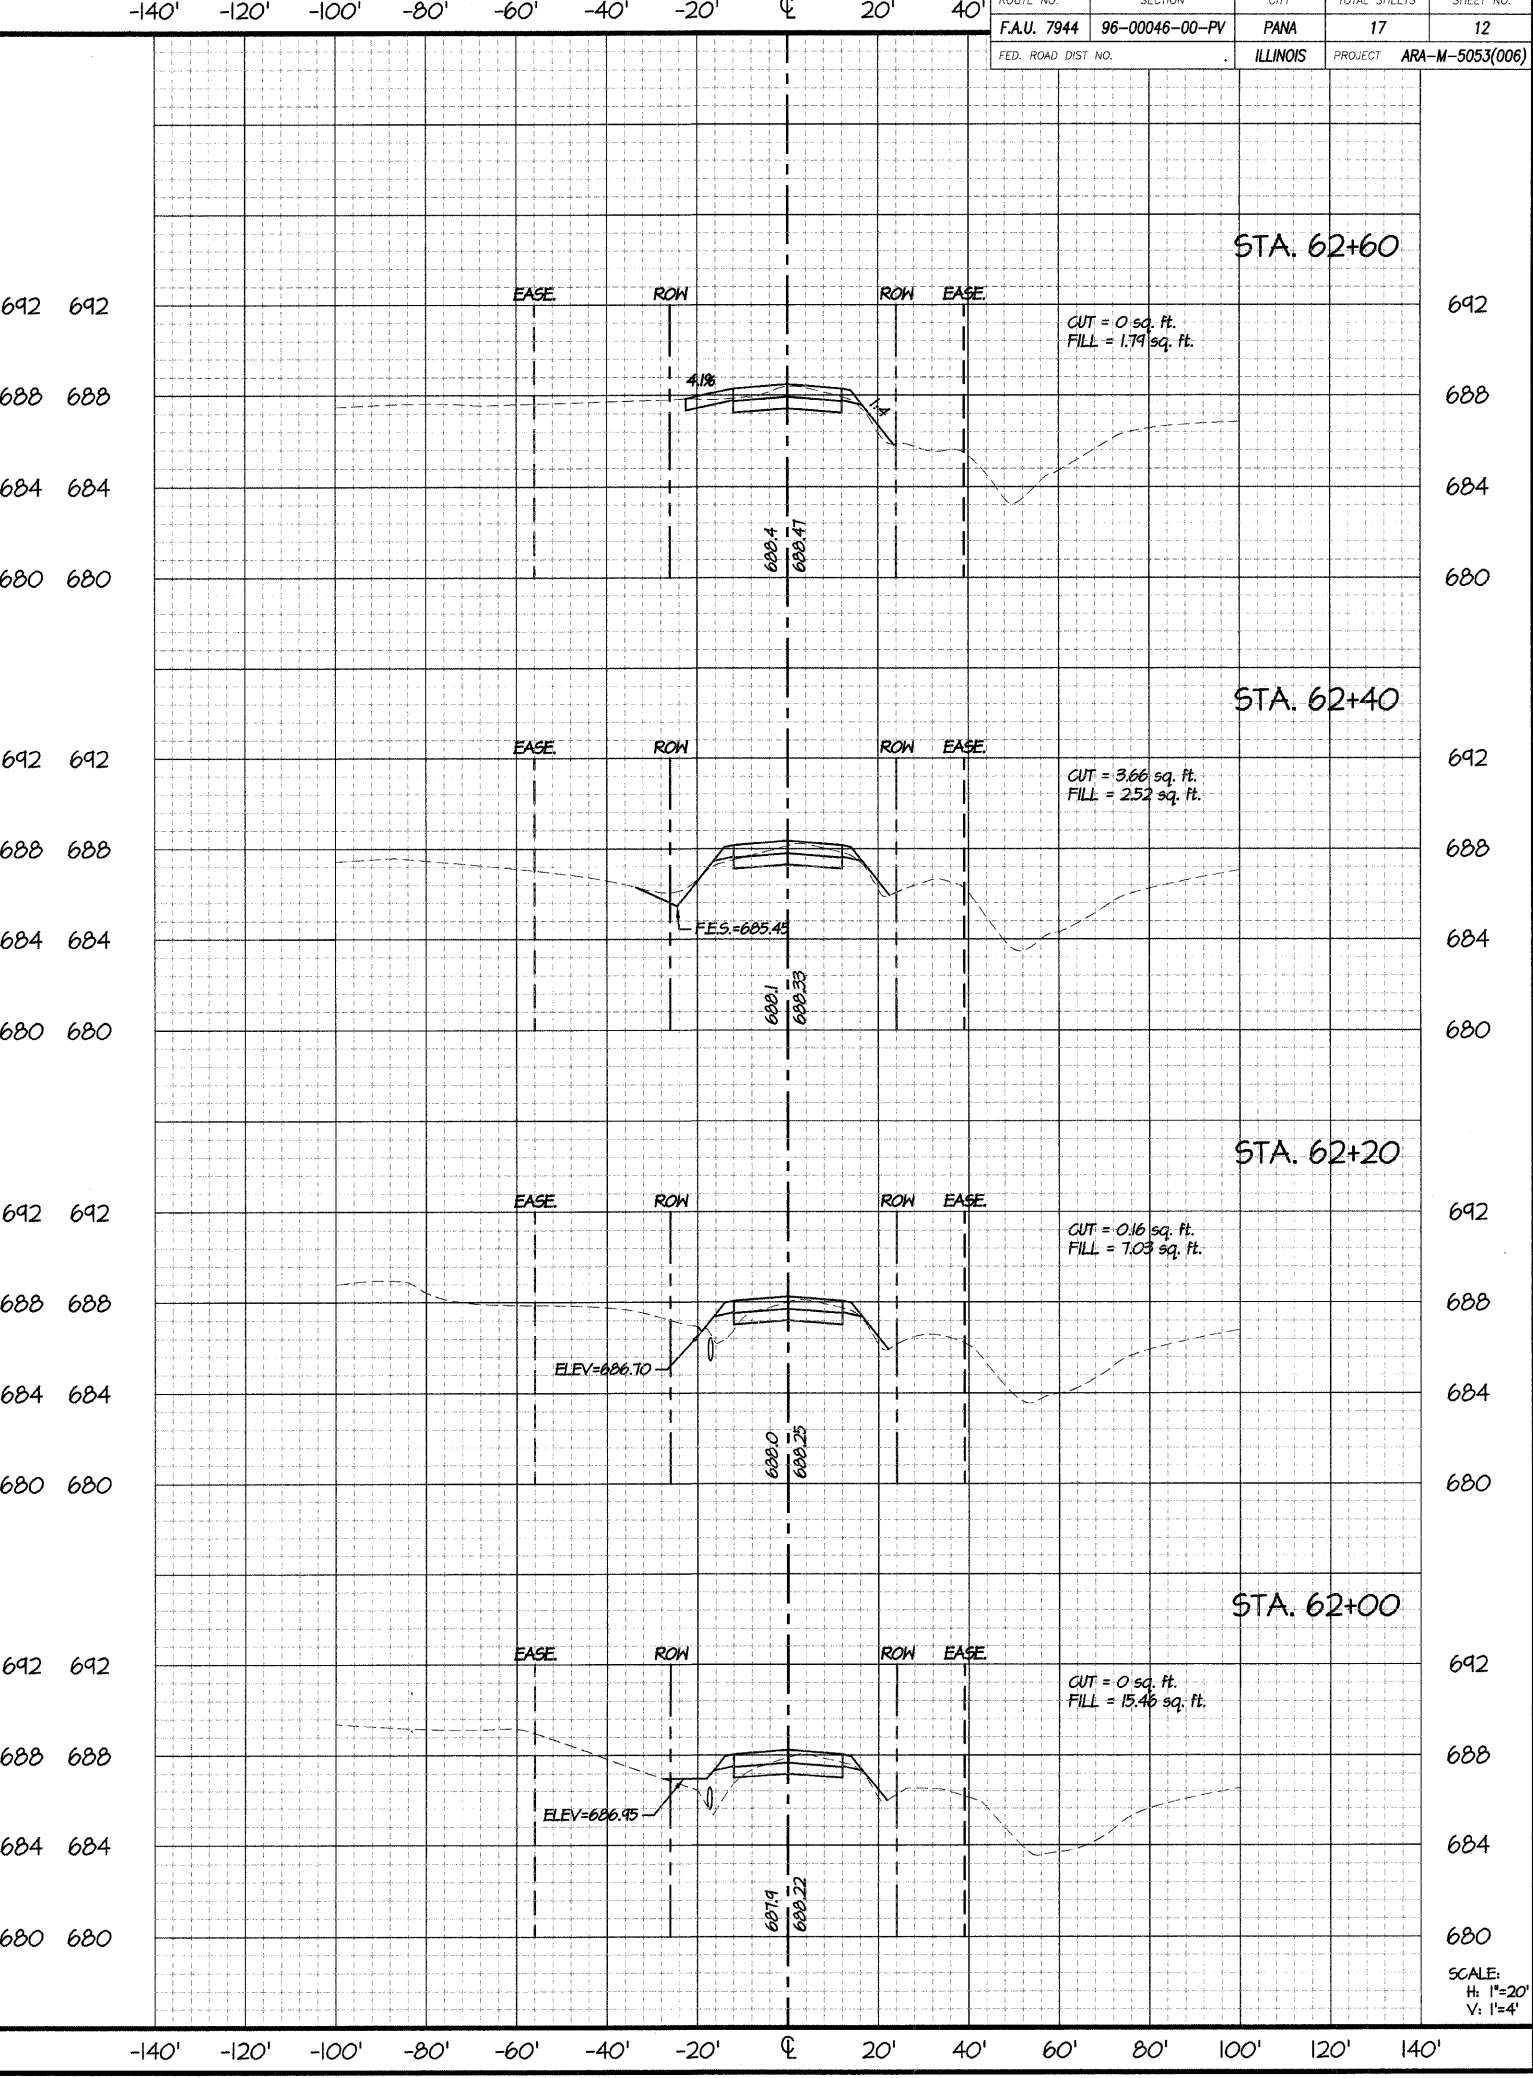


Thu, 21 Jan 2010 - 10:57am Last Edited By: Reid Torbeck Drawing Name: P:\2009\911584_Pana\DWG\911584-3X5-x.dwg

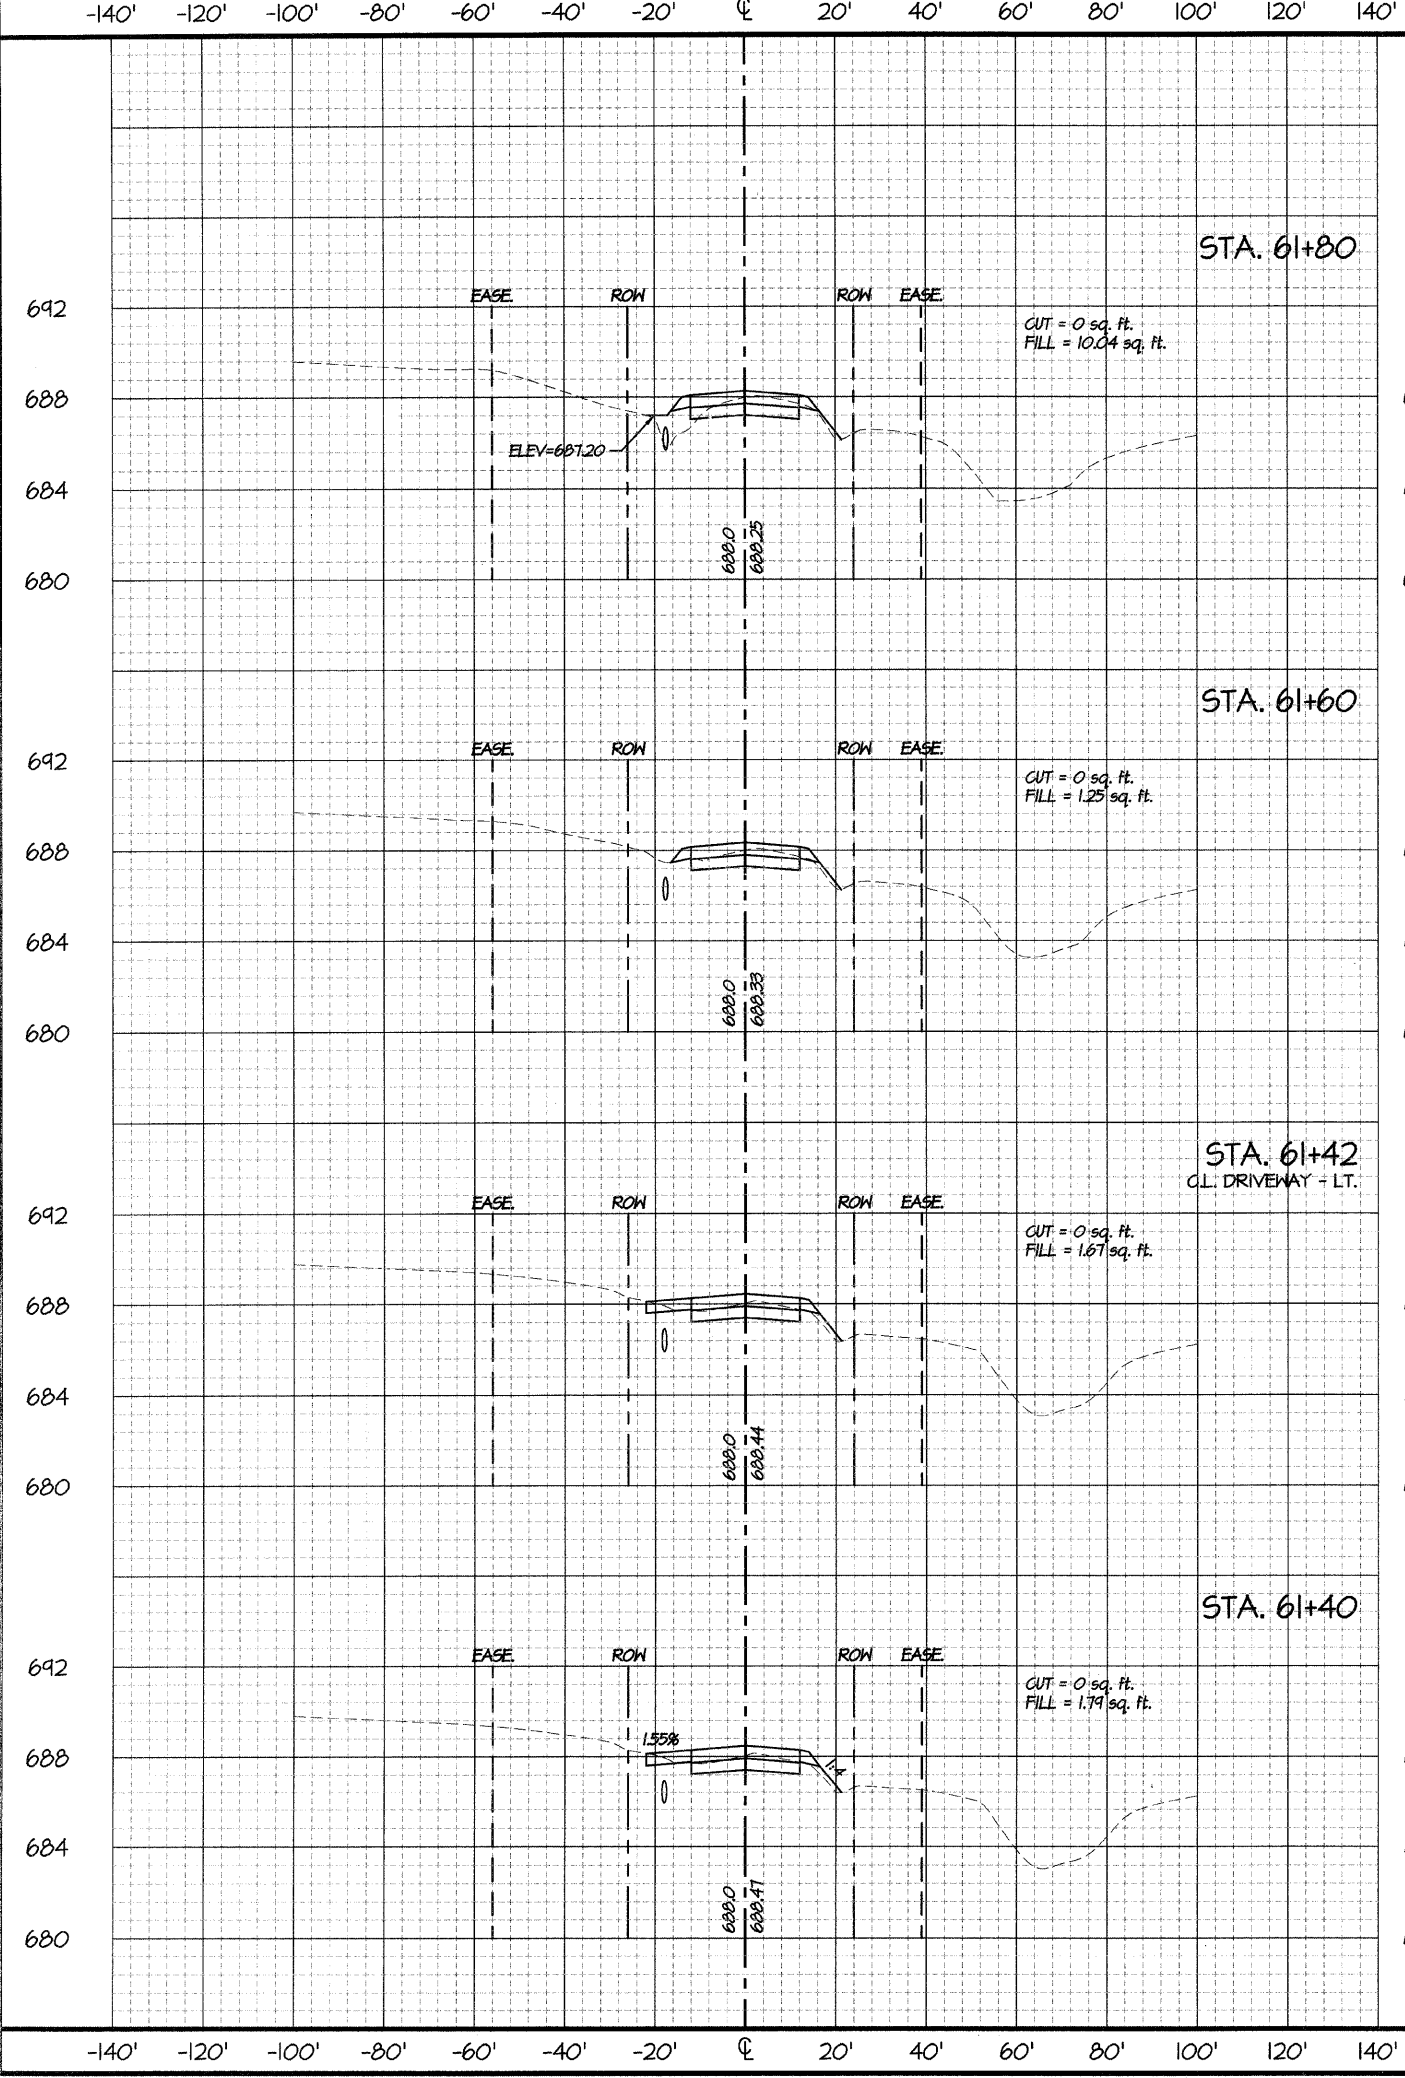

NO.		DATE	APPR.	DESCRIPTION
1	1	01/19/10	AKL	PER DOT COMMENTS

SCALE	1" = 20'
DRAWN BY	AKL
CHECKED BY	AKL
DATE	2009 AUG 29
DATE	2009 AUG 29

CHESTNUT STREET IMPROVEMENTS
 FROM 7th STREET TO 9th STREET
 PANA, ILLINOIS
 F.A.U. ROUTE 7944 - SECTION 96-00046-00-PV
 CROSS SECTIONS: STA. 61+40 - STA. 62+60

SRS ENGINEERS, INC.
 CONSULTING ENGINEERS
 217 877-2100 • FAX (217) 877-4816
 PROFESSIONAL DESIGN FIRM #184-00101 EXPIRES: 04/30/2011

PROJECT NO.	911584
DATE STAMP	2009 NOV 30
SHEET NUMBER	12/17