
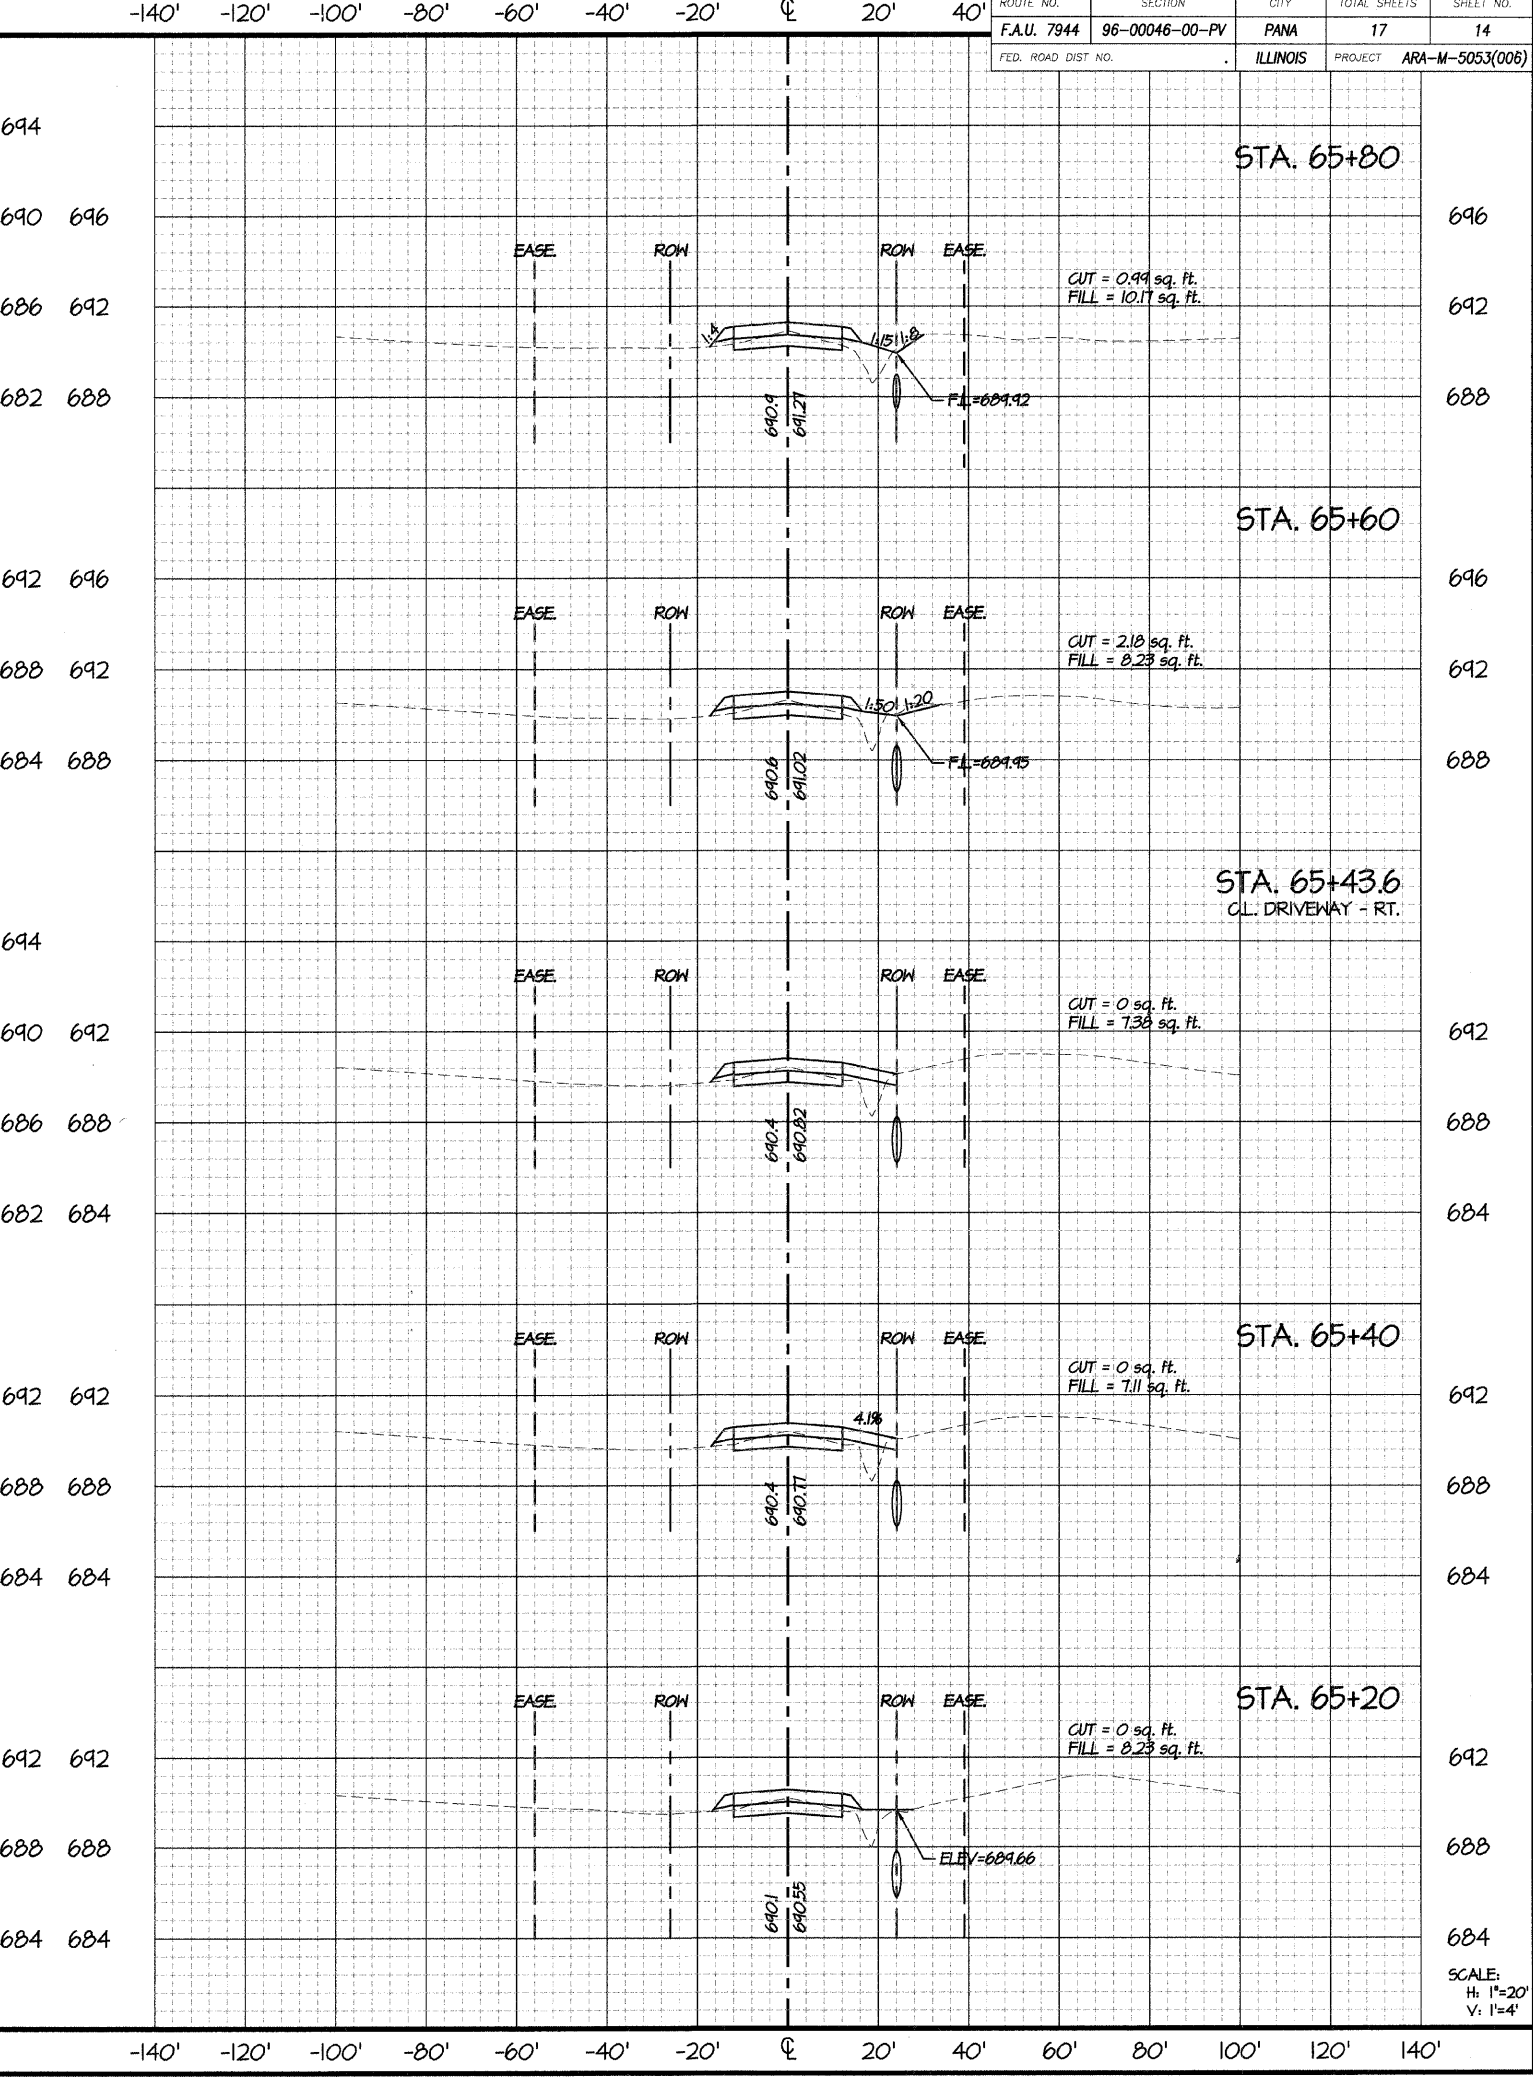


Thu, 21 Jan 2010 - 10:58am Last Edited By: Reid Torbeck Drawing Name: P:\2009\911584_Pana\DWG\911584-3\5-x.dwg

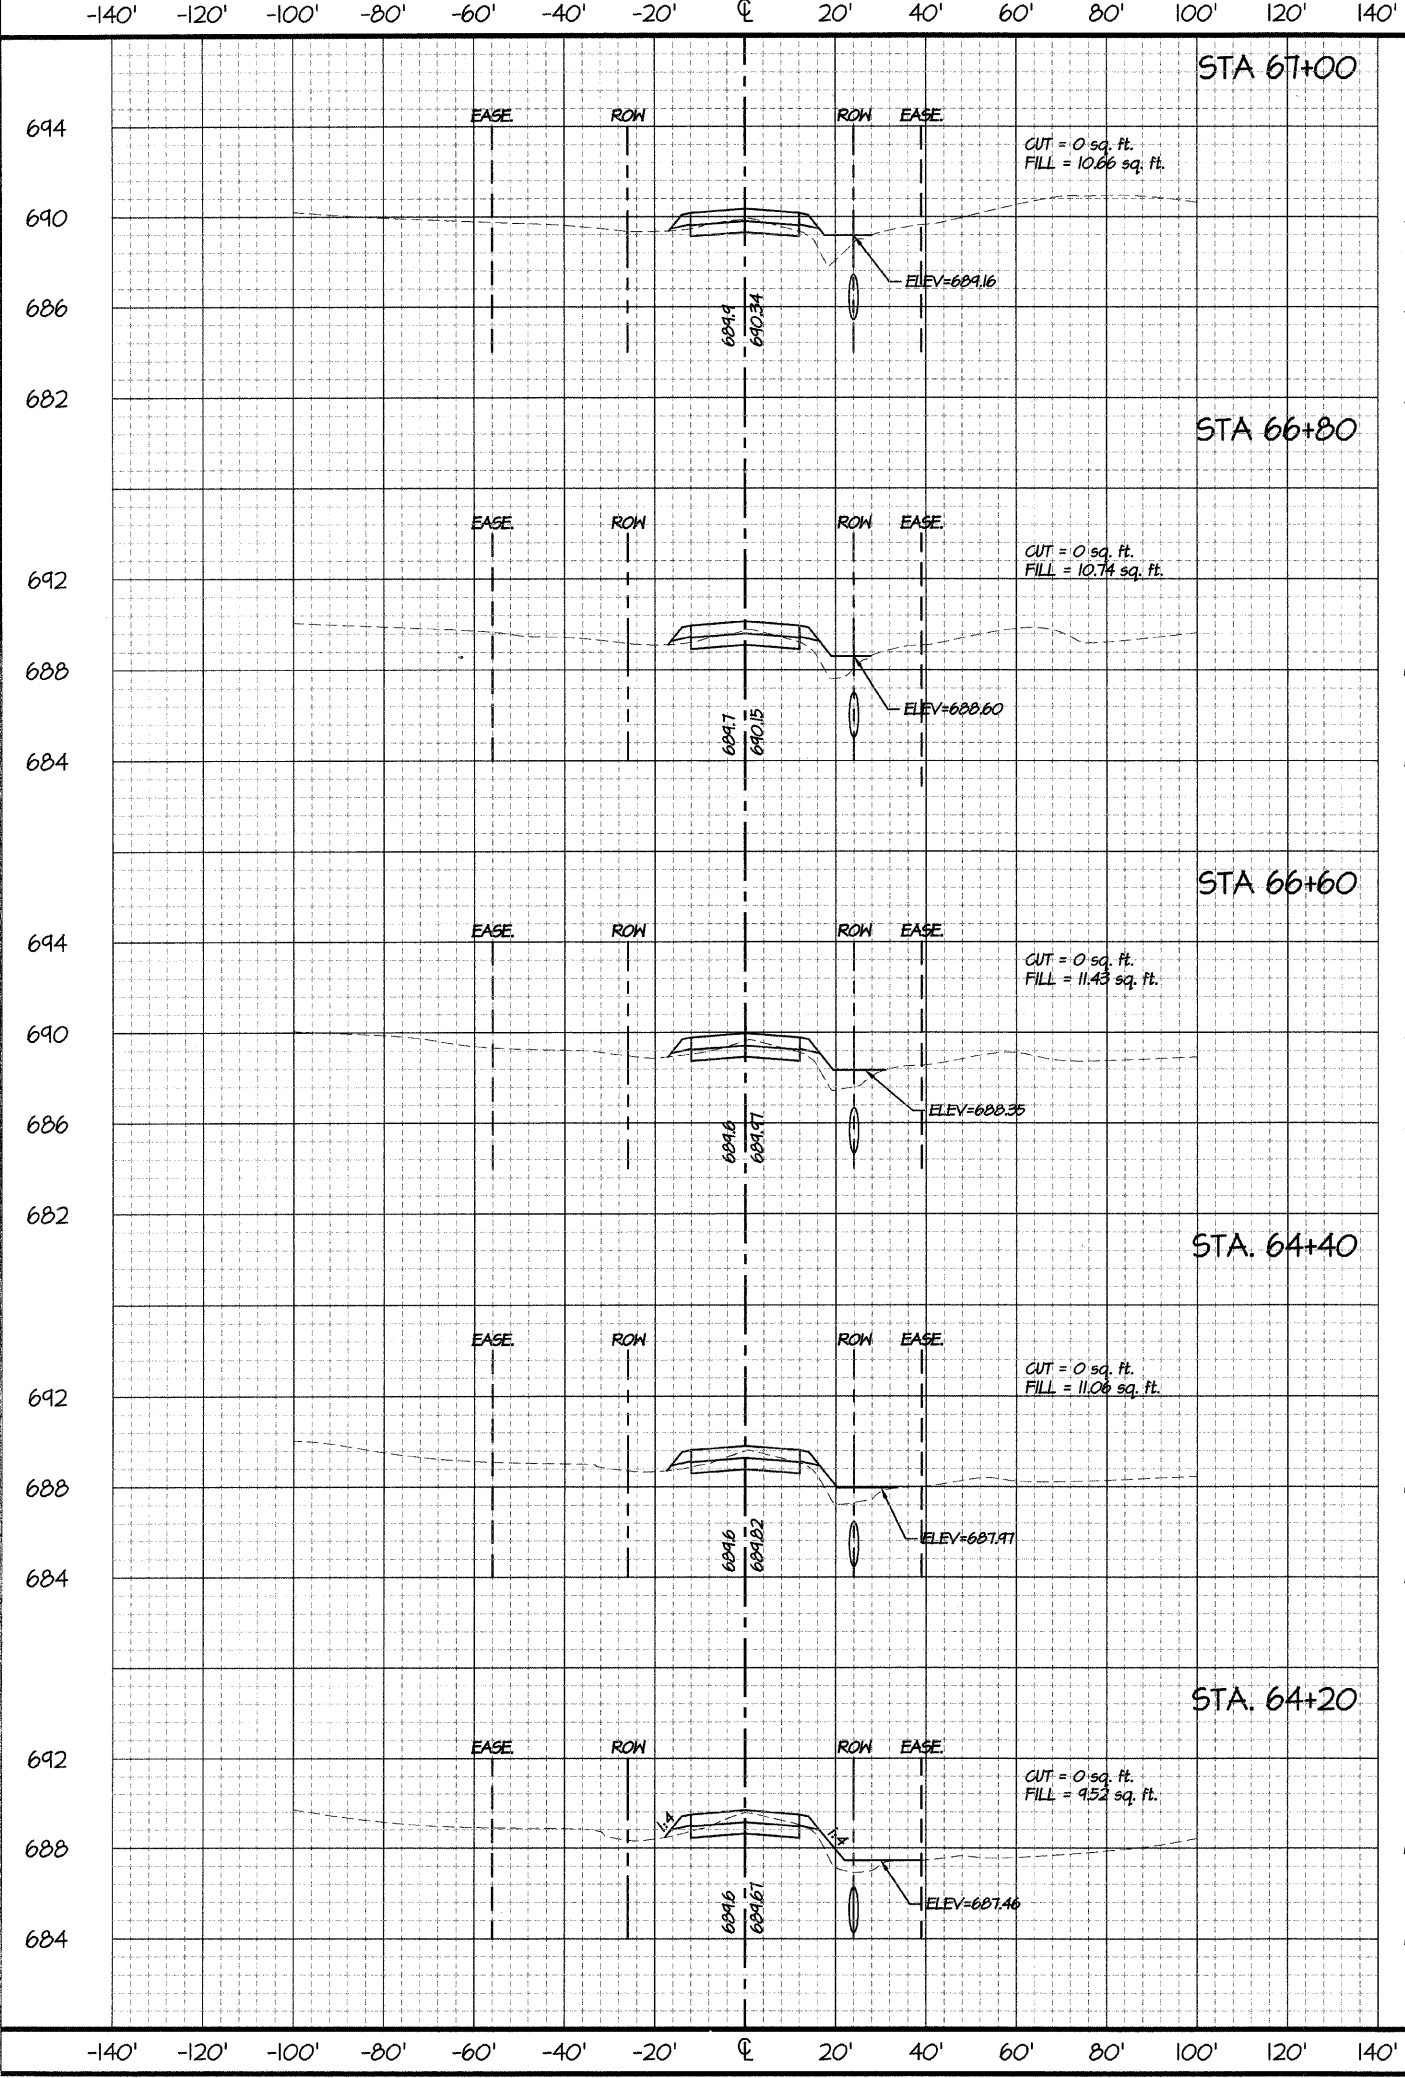

ROUTE NO.	SECTION	CITY	TOTAL SHEETS	SHEET NO.
F.A.U. 7944	96-00046-00-PV	PANA	17	14
FED. ROAD DIST. NO.		ILLINOIS	PROJECT	ARA-M-5053(006)

REVISIONS	
NO.	DESCRIPTION
1	01.19.10 AKL PER IDOT COMMENTS

SCALE: 1" = 20'

DATE: 2009 AUG 28

CHECKED BY: AKL

DATE: 2008 AUG 28

CHESTNUT STREET IMPROVEMENTS
 FROM 7th STREET TO 9th STREET
 PANA, ILLINOIS
 F.A.U. ROUTE 7944 - SECTION 96-00046-00-PV
 CROSS SECTIONS: STA. 64+20 - STA. 65+80

SHS ENGINEERS, INC.
 CONSULTING ENGINEERS
 2025 N. MATTHEW STREET, JR. DRIVE
 GEORGETOWN, ILLINOIS 62526
 (217) 877-2100 • FAX (217) 877-4816
 PROFESSIONAL DESIGN FIRM #184-001101 EXPIRES: 04/30/2011

PROJECT NO. **911584**

DATE STAMP: **2009 NOV 30**

SHEET NUMBER: **14/17**