
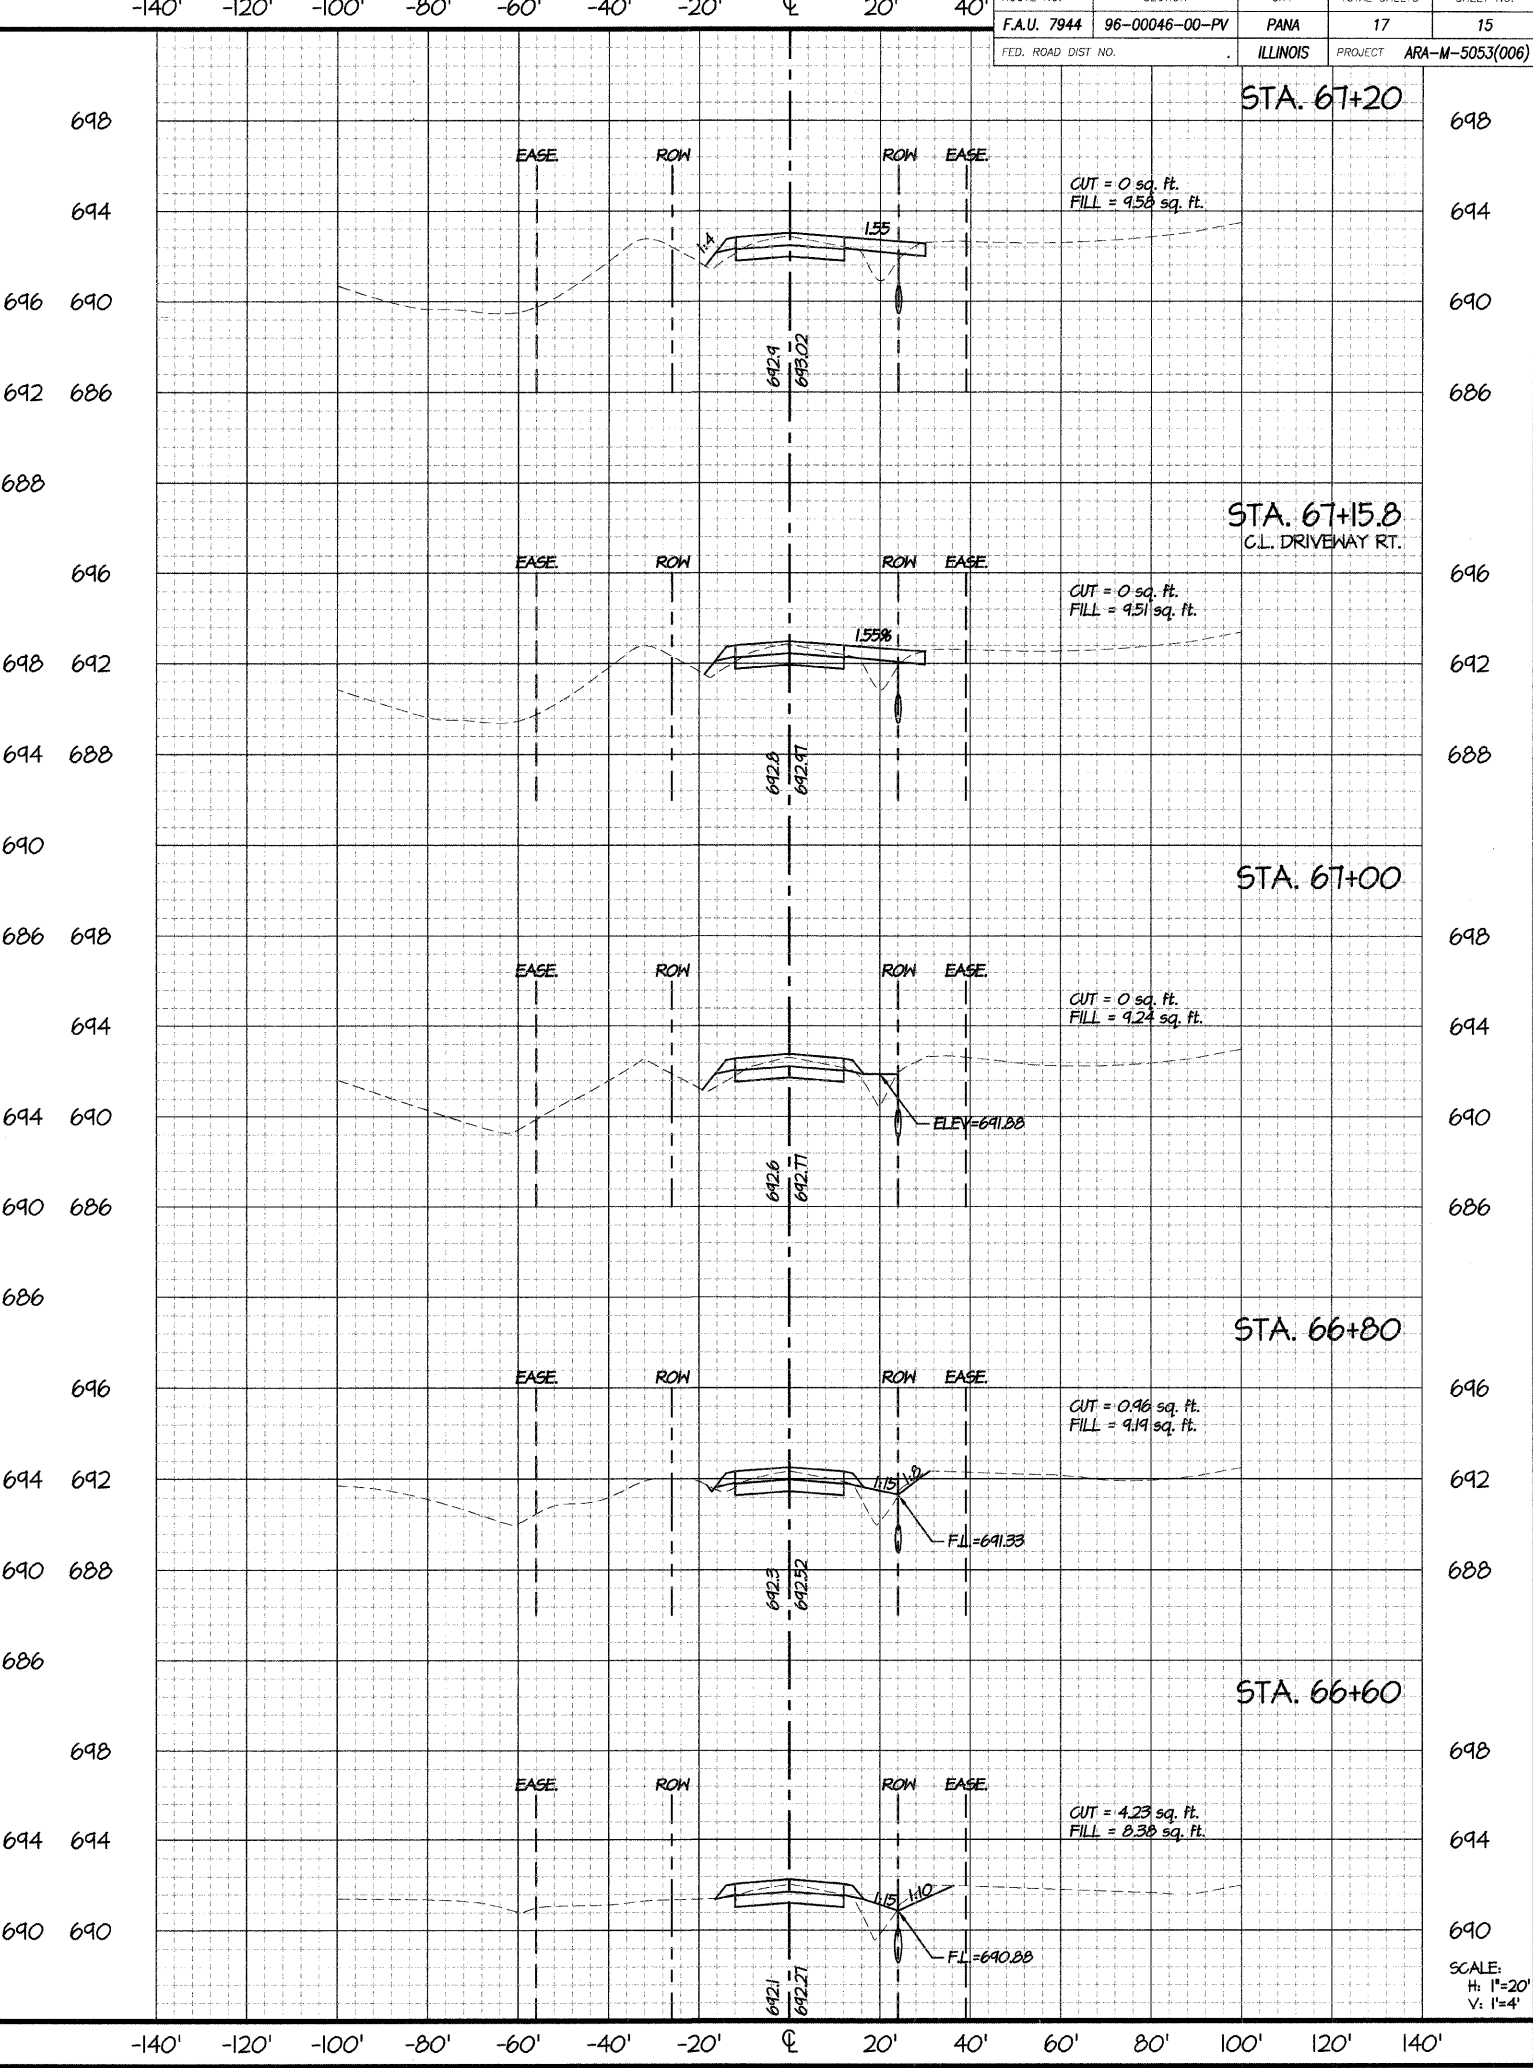


Thu, 21 Jan 2010 10:58am Last Edited By: Reid Torbeck Drawing Name: P:\2009\11584 Pana\DWG\11584-3XS-x.dwg

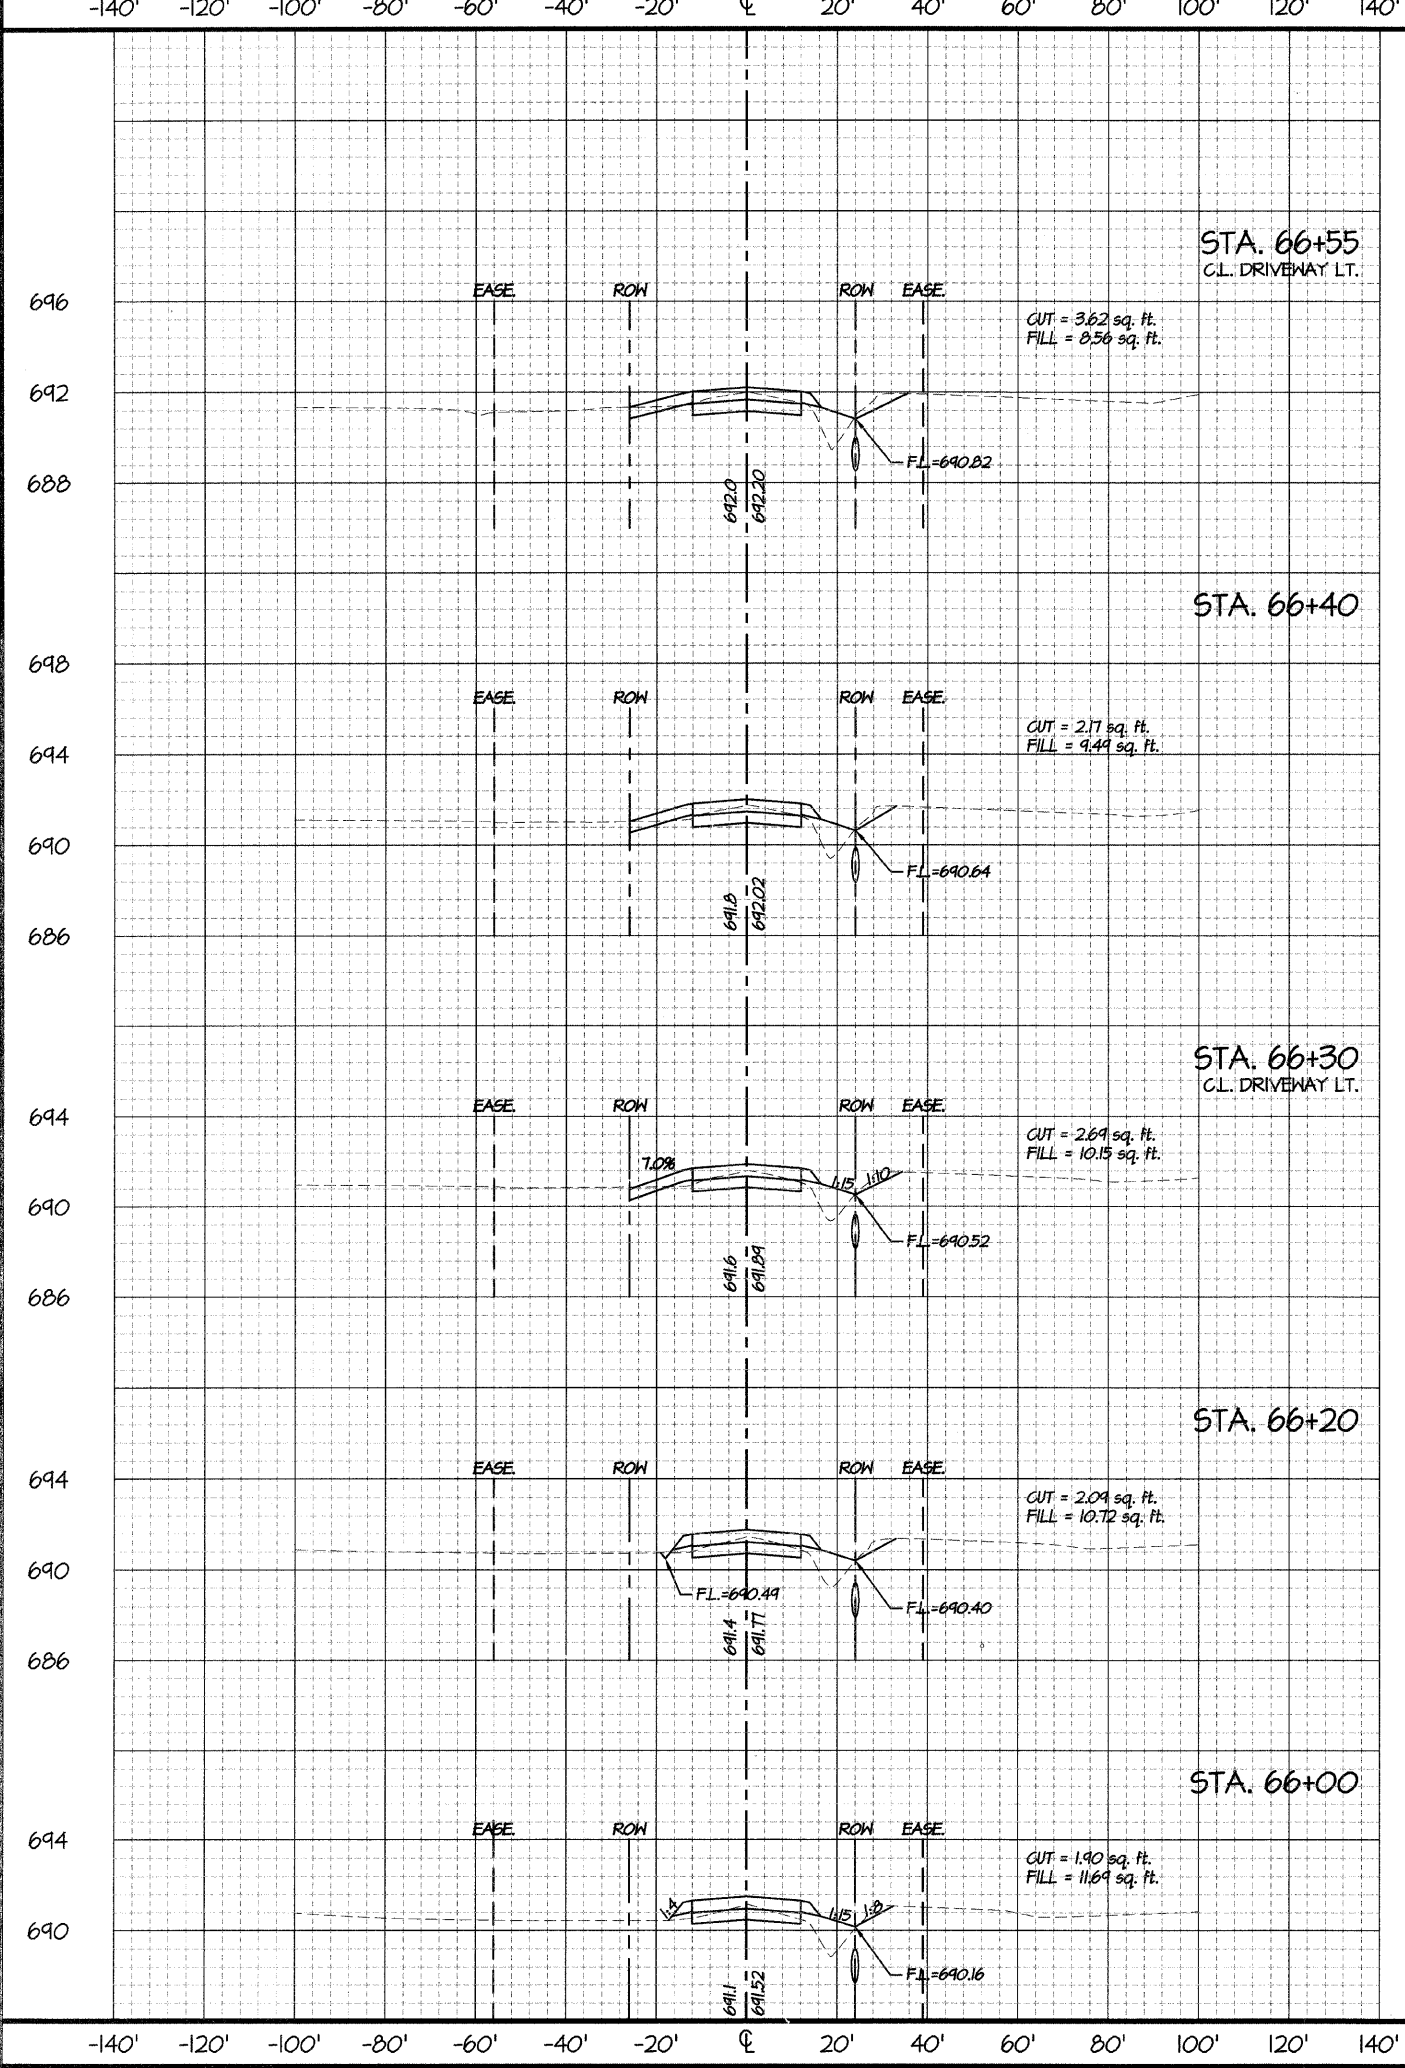

F.A.U. 7944 96-00046-00-PV PANA 17 15  
 FED. ROAD DIST NO. ILLINOIS PROJECT ARA-M-5053(006)

**STA. 66+60 - STA. 67+20**

**CHESTNUT STREET IMPROVEMENTS**  
 FROM 7th STREET TO 9th STREET  
 PANA, ILLINOIS  
 F.A.U. ROUTE 7944 - SECTION 96-00046-00-PV

**ENGINEERS, INC.**  
 CONSULTING ENGINEERS  
 217 877-2100 • FAX (217) 877-4816  
 PROFESSIONAL DESIGN FIRM #184-00101 EXPIRES: 04/30/2011

PROJECT NO. **911584**  
 DATE STAMP **2009 NOV 30**  
 SHEET NUMBER **15/17**

SCALE: H: 1"=20' V: 1"=4'

REVISIONS

| NO. | DATE     | APPR. | DESCRIPTION      |
|-----|----------|-------|------------------|
| 1   | 01/19/10 | AKI   | PER DOT COMMENTS |

SCALE: 1" = 20'

DRAWN BY: AKI  
 CHECKED BY: AKI  
 DATE: 2009 AUG 28  
 DATE: 2009 AUG 29

STAMP

APR. E. K. LYNCH  
 52612  
 REGISTERED  
 PROFESSIONAL  
 ENGINEER  
 OF  
 ILLINOIS  
 LICENSE EXPIRES: 11/30/2011