


MATCH LINE STA. 15+00.00

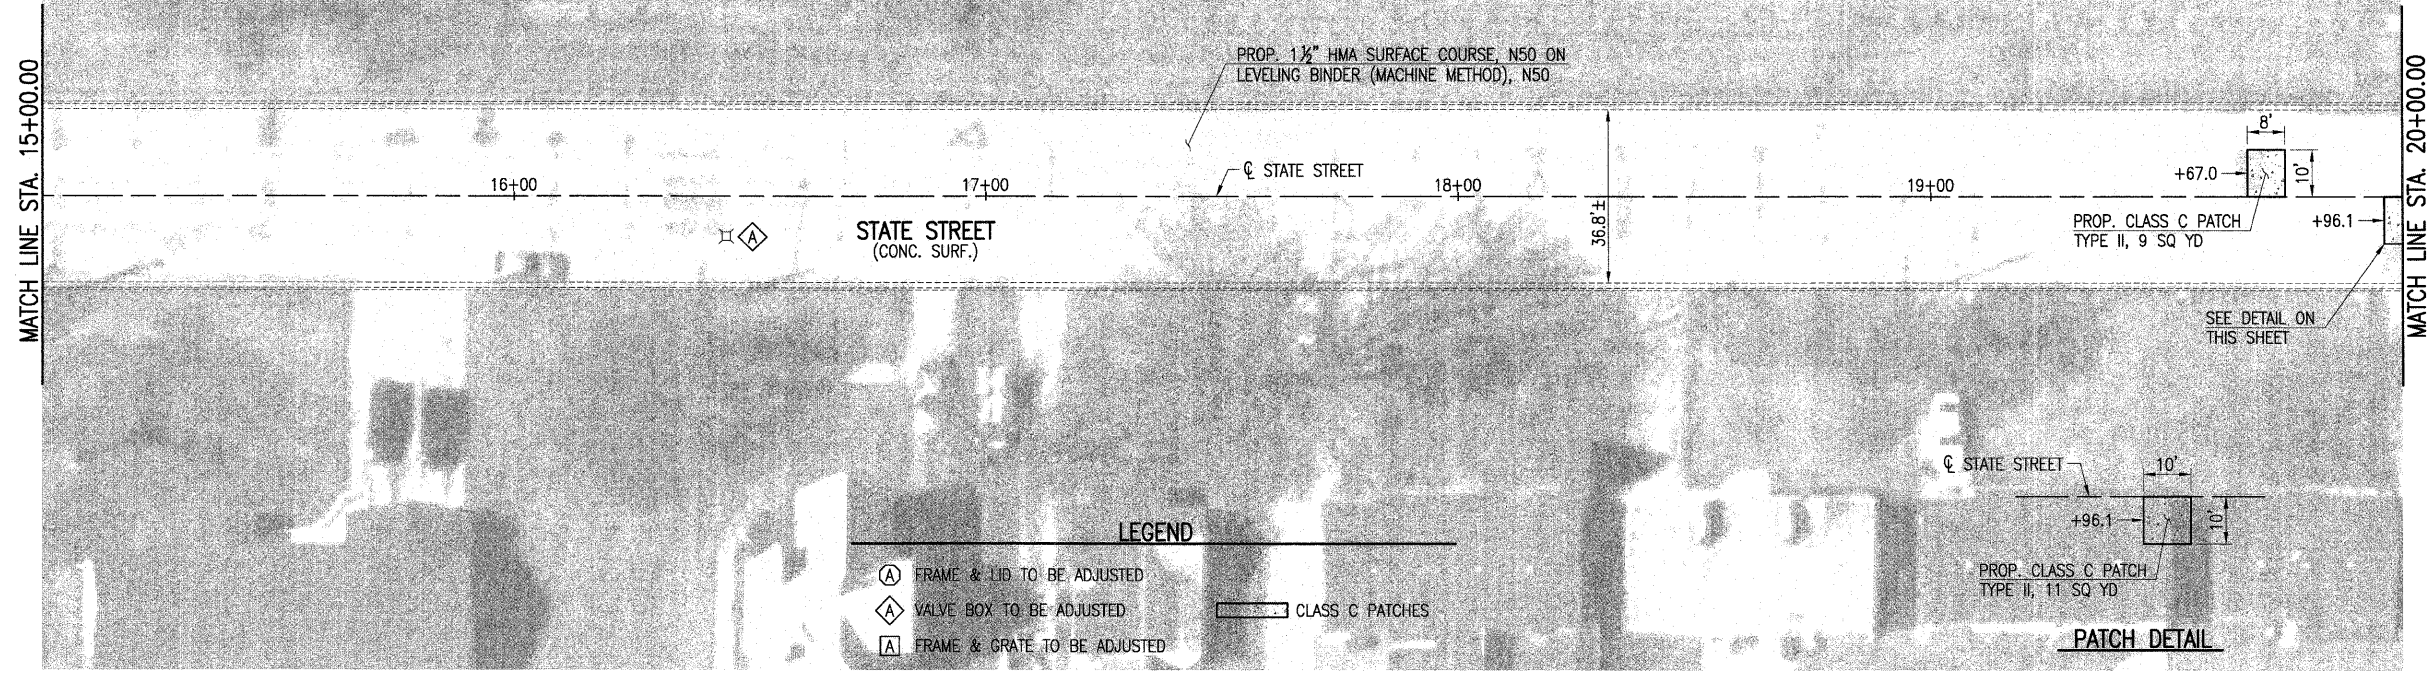


MATCH LINE STA. 20+00.00


LEGEND

- (A) FRAME & LID TO BE ADJUSTED
- (B) VALVE BOX TO BE ADJUSTED
- (C) FRAME & GRATE TO BE ADJUSTED
- CLASS C PATCHES

PATCH DETAIL


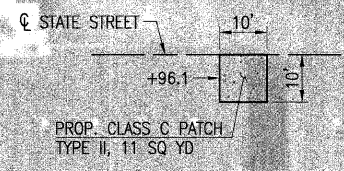


MATCH LINE STA. 20+00.00

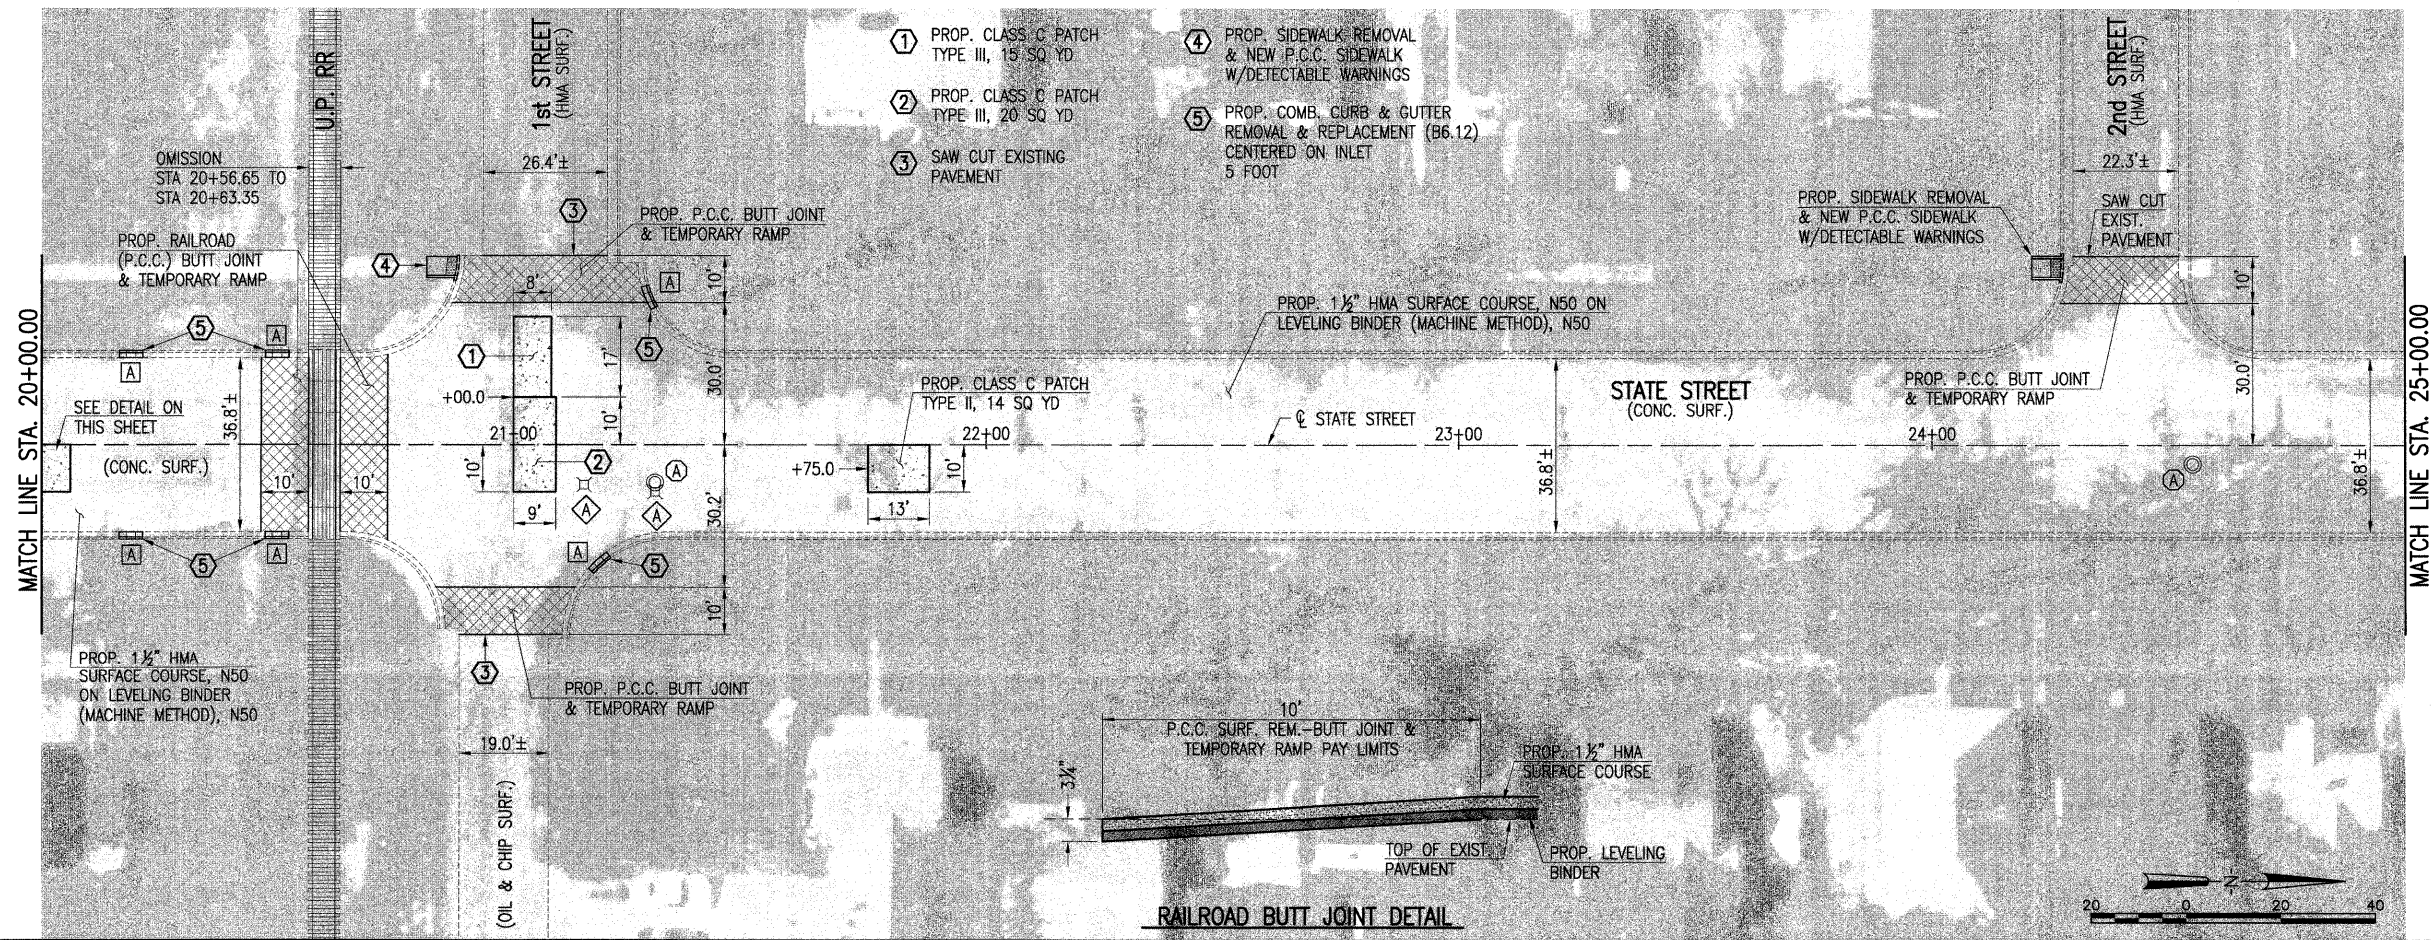

MATCH LINE STA. 25+00.00

RAILROAD BUTT JOINT DETAIL

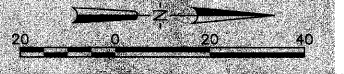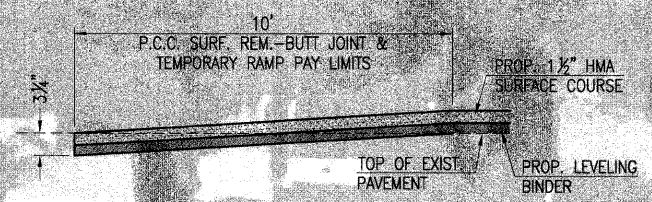

JAN 29, 2010 2:07 PM I:\091009\0910077\CADD\ROAD\STATE\STATE.DWG



DESIGNED - BJB 9/4/09	REVISED - LDK 11/04/09
DRAWN - BJB 9/4/09	REVISED -
CHECKED - LDK 10/20/09	REVISED -
DATE - 2/01/2010	REVISED -

STATE OF ILLINOIS
DEPARTMENT OF TRANSPORTATION

PLAN SHEET - STATE STREET
CITY OF LINCOLN
LOGAN COUNTY, ILLINOIS

F.A.U. R.T.E. 7718	SECTION 09-00094-00-RS	COUNTY LOGAN	TOTAL SHEETS 10	SHEET NO. 9
CONTRACT NO. 93526			FED. ROAD DIST. NO. ILLINOIS	

SCALE: 1"=20' PAGE 2 OF 3 STA. 15+00.00 TO STA. 25+00.00