



F.A.U. ROUTE	SECTION	COUNTY	TOTAL SHEETS	SHEET NUMBER
9168	05-00035-00-FP 05-00056-00-FP	ST. CLAIR	60	20
STA 24+17.37 TO		STA. 79+10.00		
FEDERAL AID PROJECT		CONTRACT 97360		

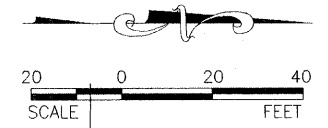



MATCH LINE STA. 41+50

MATCH LINE STA. 47+50

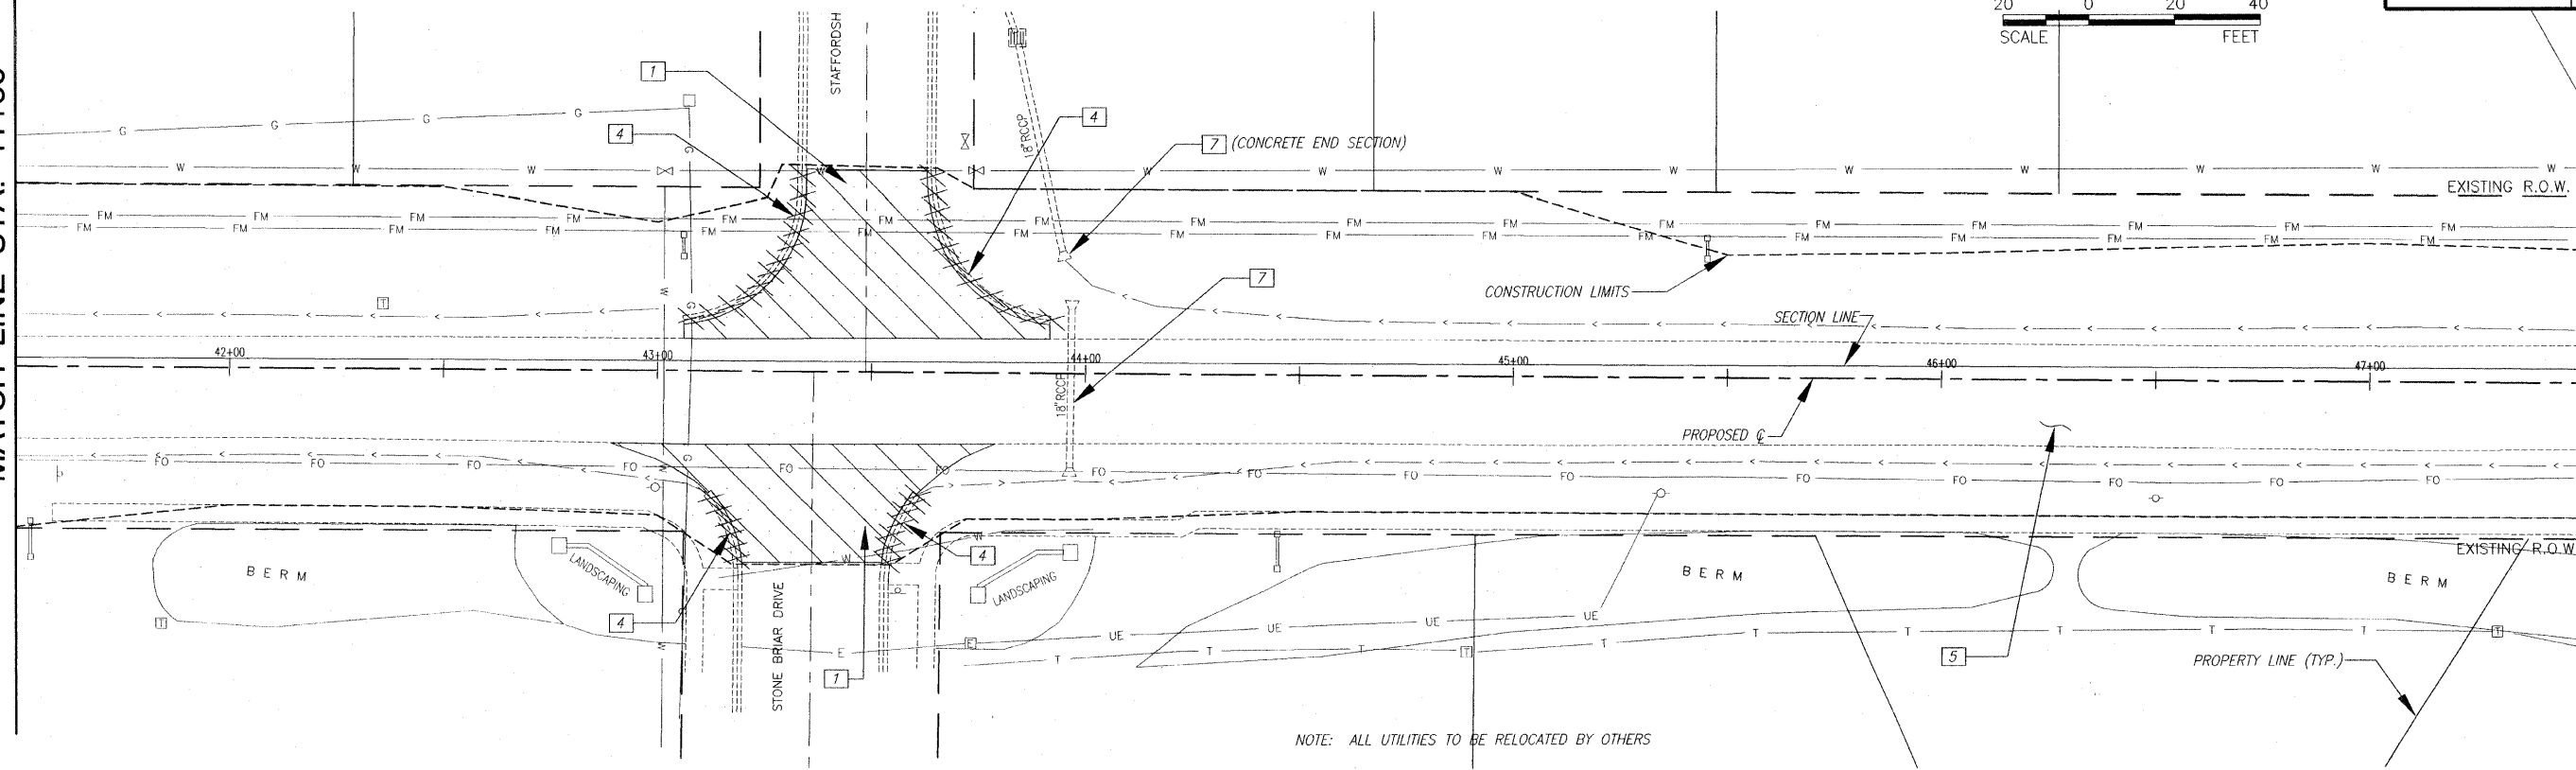

MATCH LINE STA. 47+50

MATCH LINE STA. 53+50

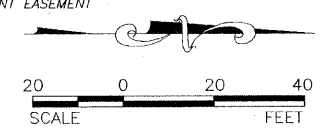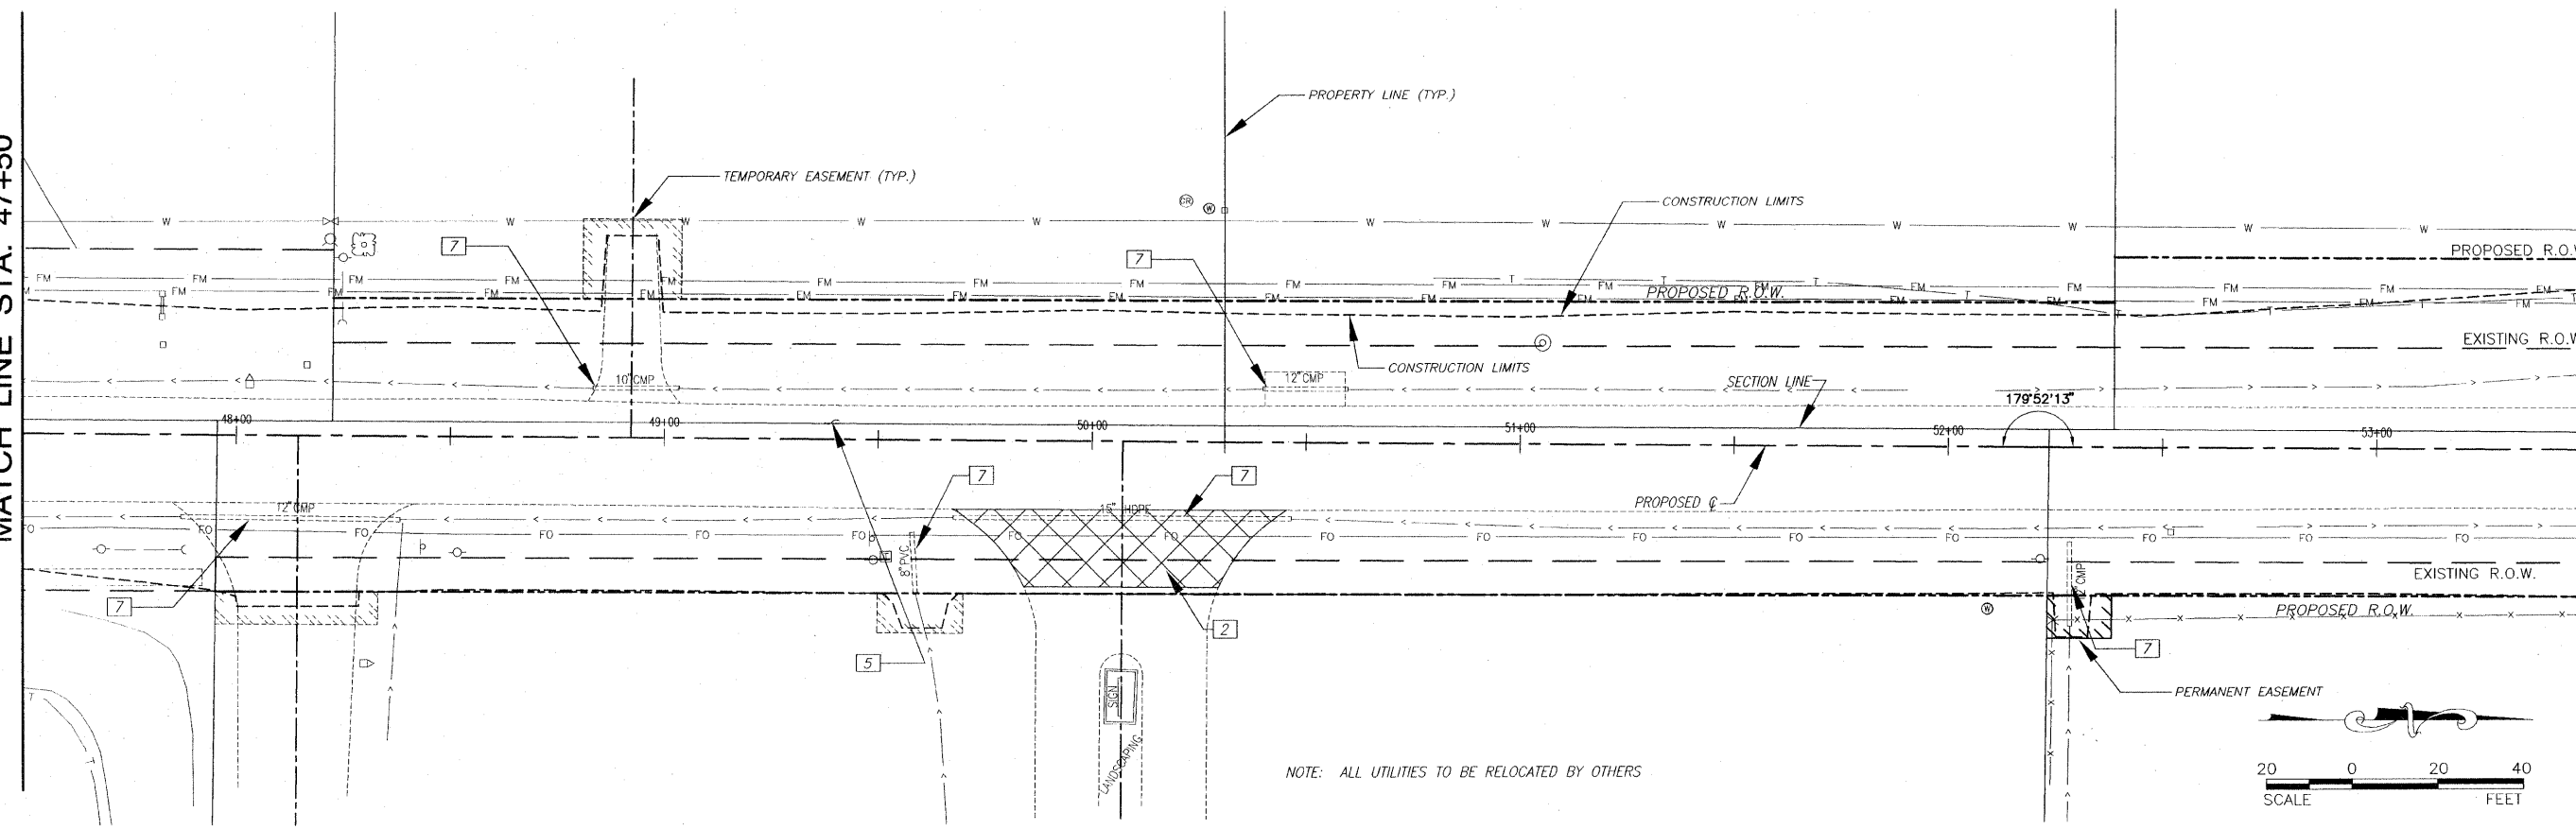

E:\H205 - Collinsville Road\11\_21\_05\11\_21\_05.dwg, 4/7/2009 1:28:28 PM, Printed by P.L.L.