
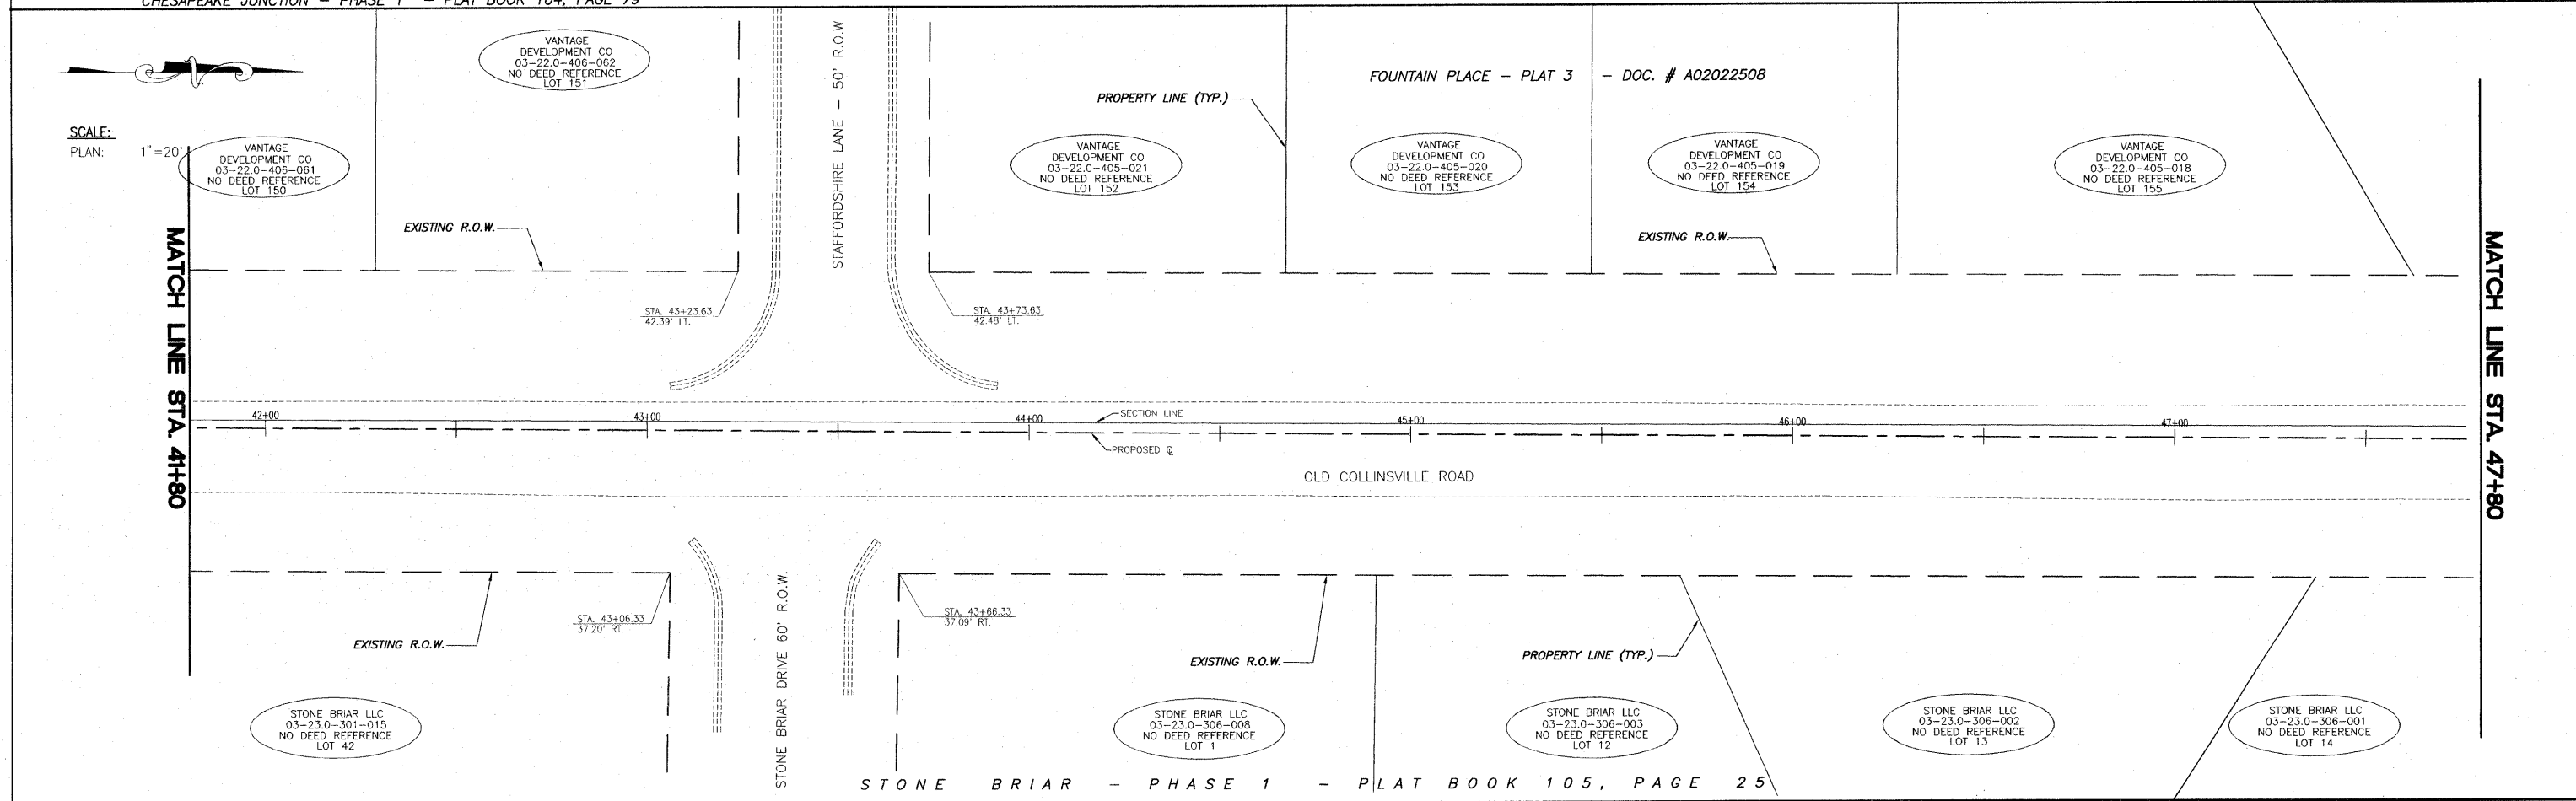


F.A.U. ROUTE	SECTION	COUNTY	TOTAL SHEETS	SHEET NUMBER
9168	05-00035-00-FP 05-00056-00-FP	ST. CLAIR	60	25
STA 24+17.37 TO		STA. 79+10.00		
FEDERAL AID PROJECT		CONTRACT 97360		

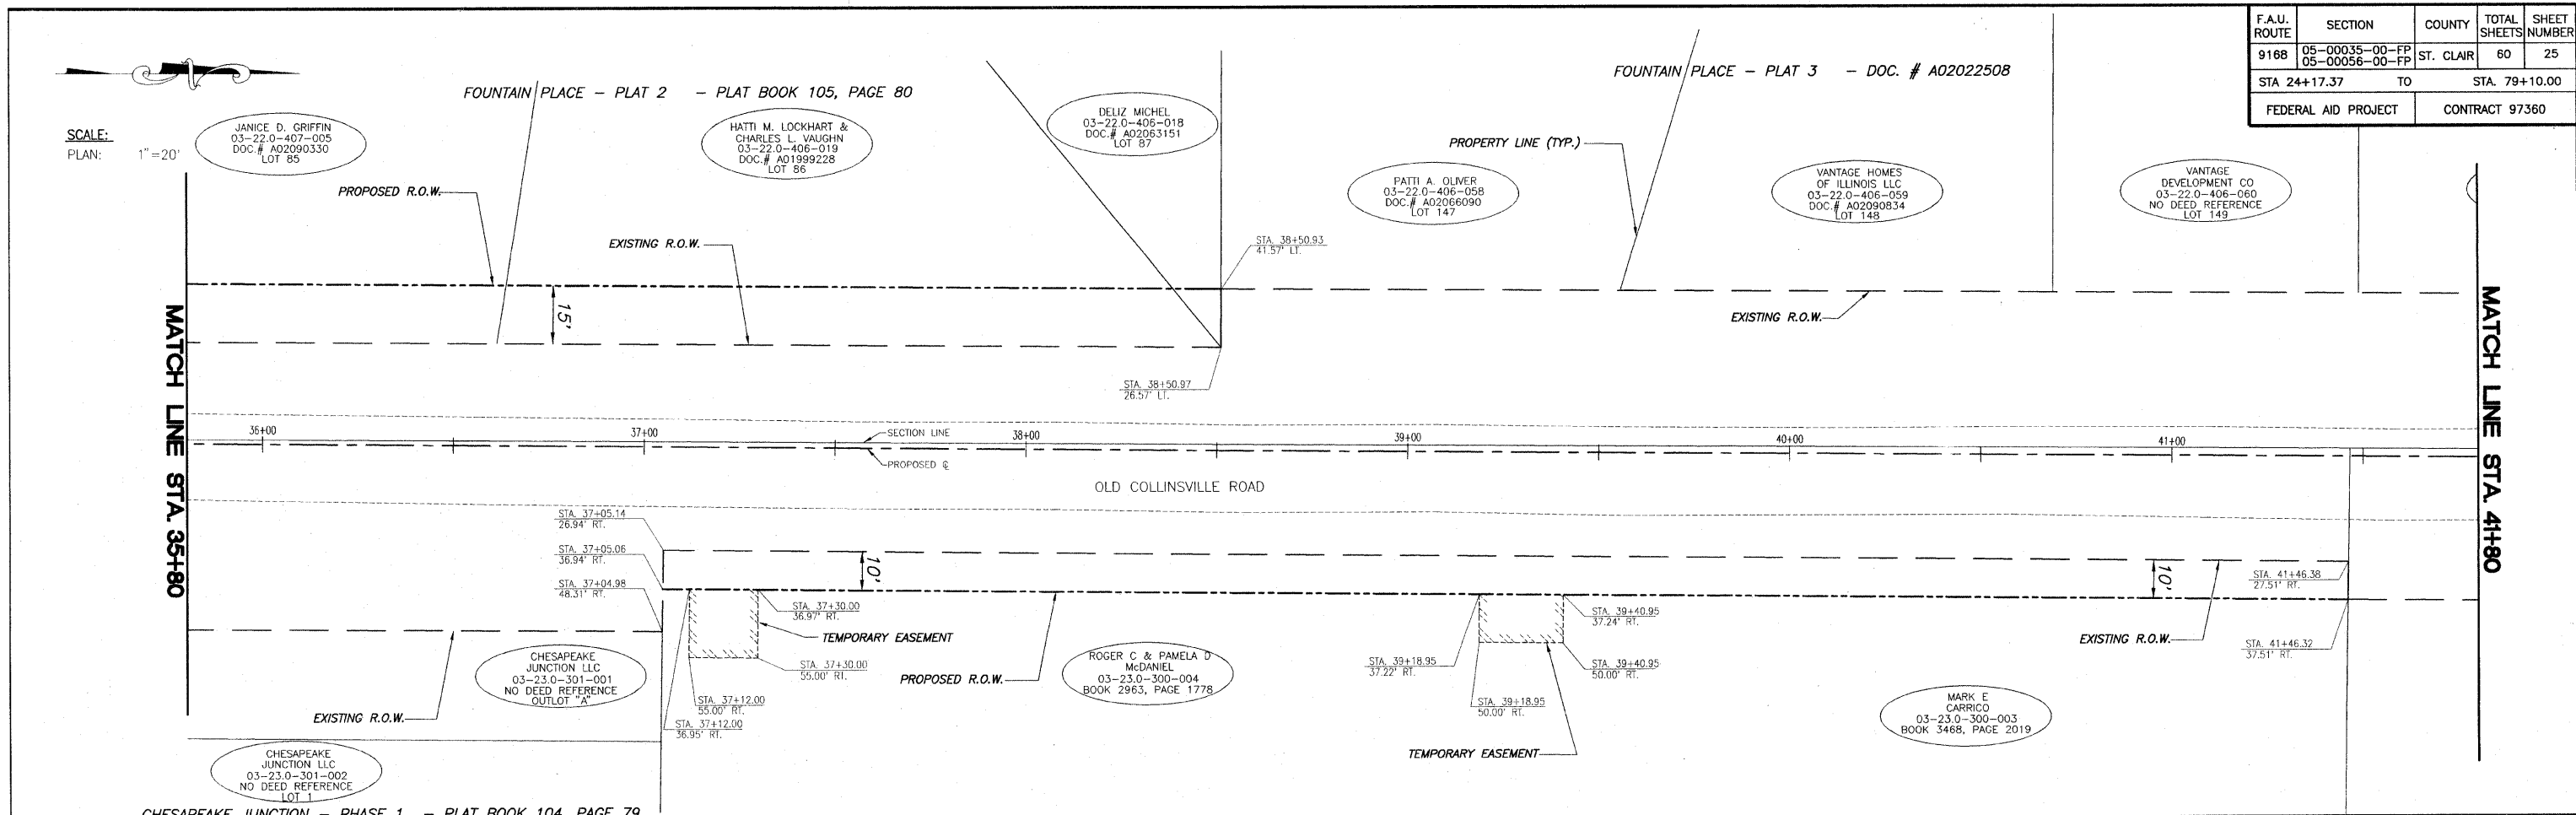

E:\11305 - 07\plan - Old Collinsville Road\11305.dwg, 1/17/2008 1:58:02 PM, Plotted by: M.A.L.