


F.A.U. ROUTE	SECTION	COUNTY	TOTAL SHEETS	SHEET NUMBER
9168	05-00035-00-FP 05-00056-00-FP	ST. CLAIR	60	27
STA 24+17.37 TO		STA. 79+10.00		
FEDERAL AID PROJECT			CONTRACT 97360	

SCALE:  
PLAN: 1" = 20'

MATCH LINE STA. 59+80

MATCH LINE STA. 65+80

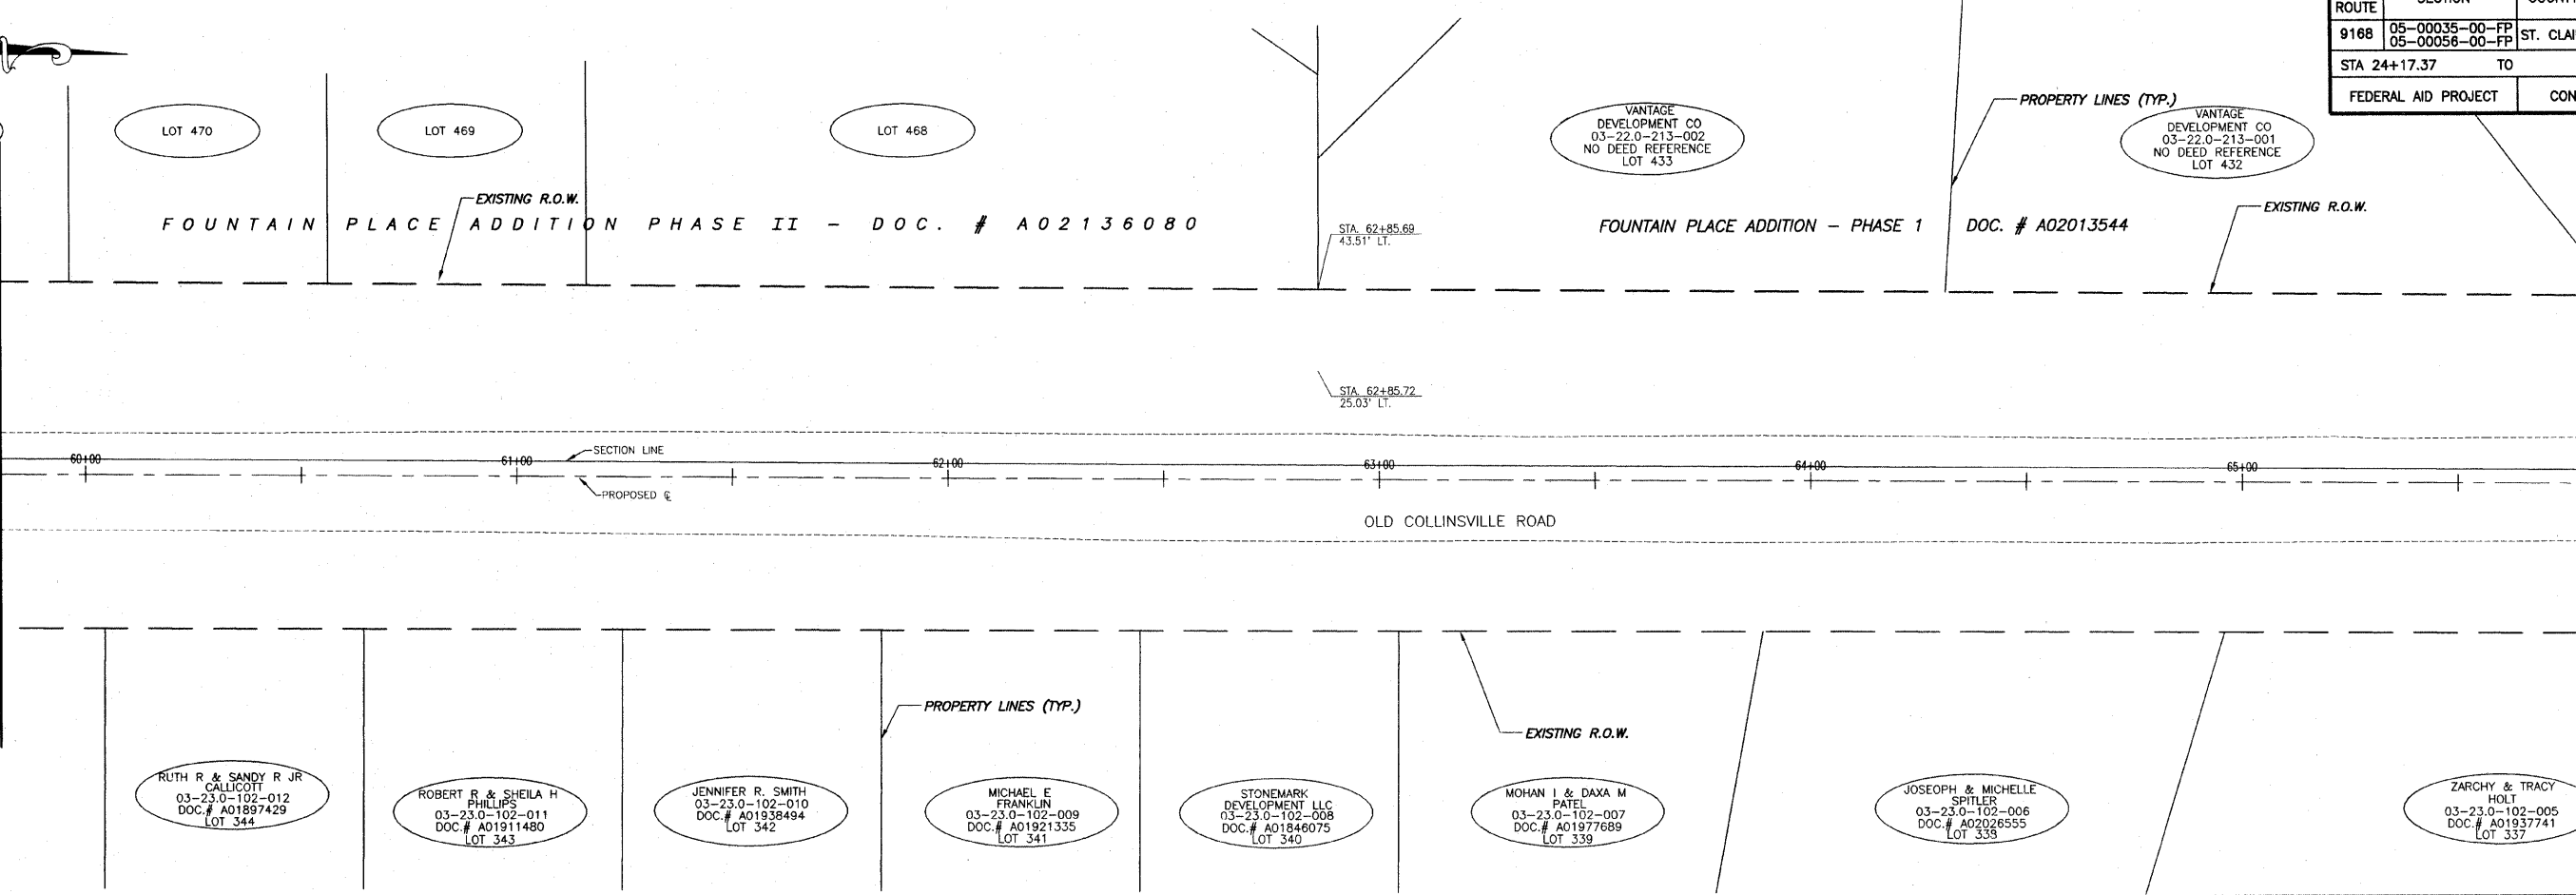

SCALE:  
PLAN: 1" = 20'

MATCH LINE STA. 65+80

MATCH LINE STA. 71+80

