


F.A.U. ROUTE	SECTION	TOTAL SHEETS	SHEET NUMBER
9168	05-00035-00-FP & 05-00056-00-FP	60	43
FEDERAL AID PROJECT		CONTRACT 97360	

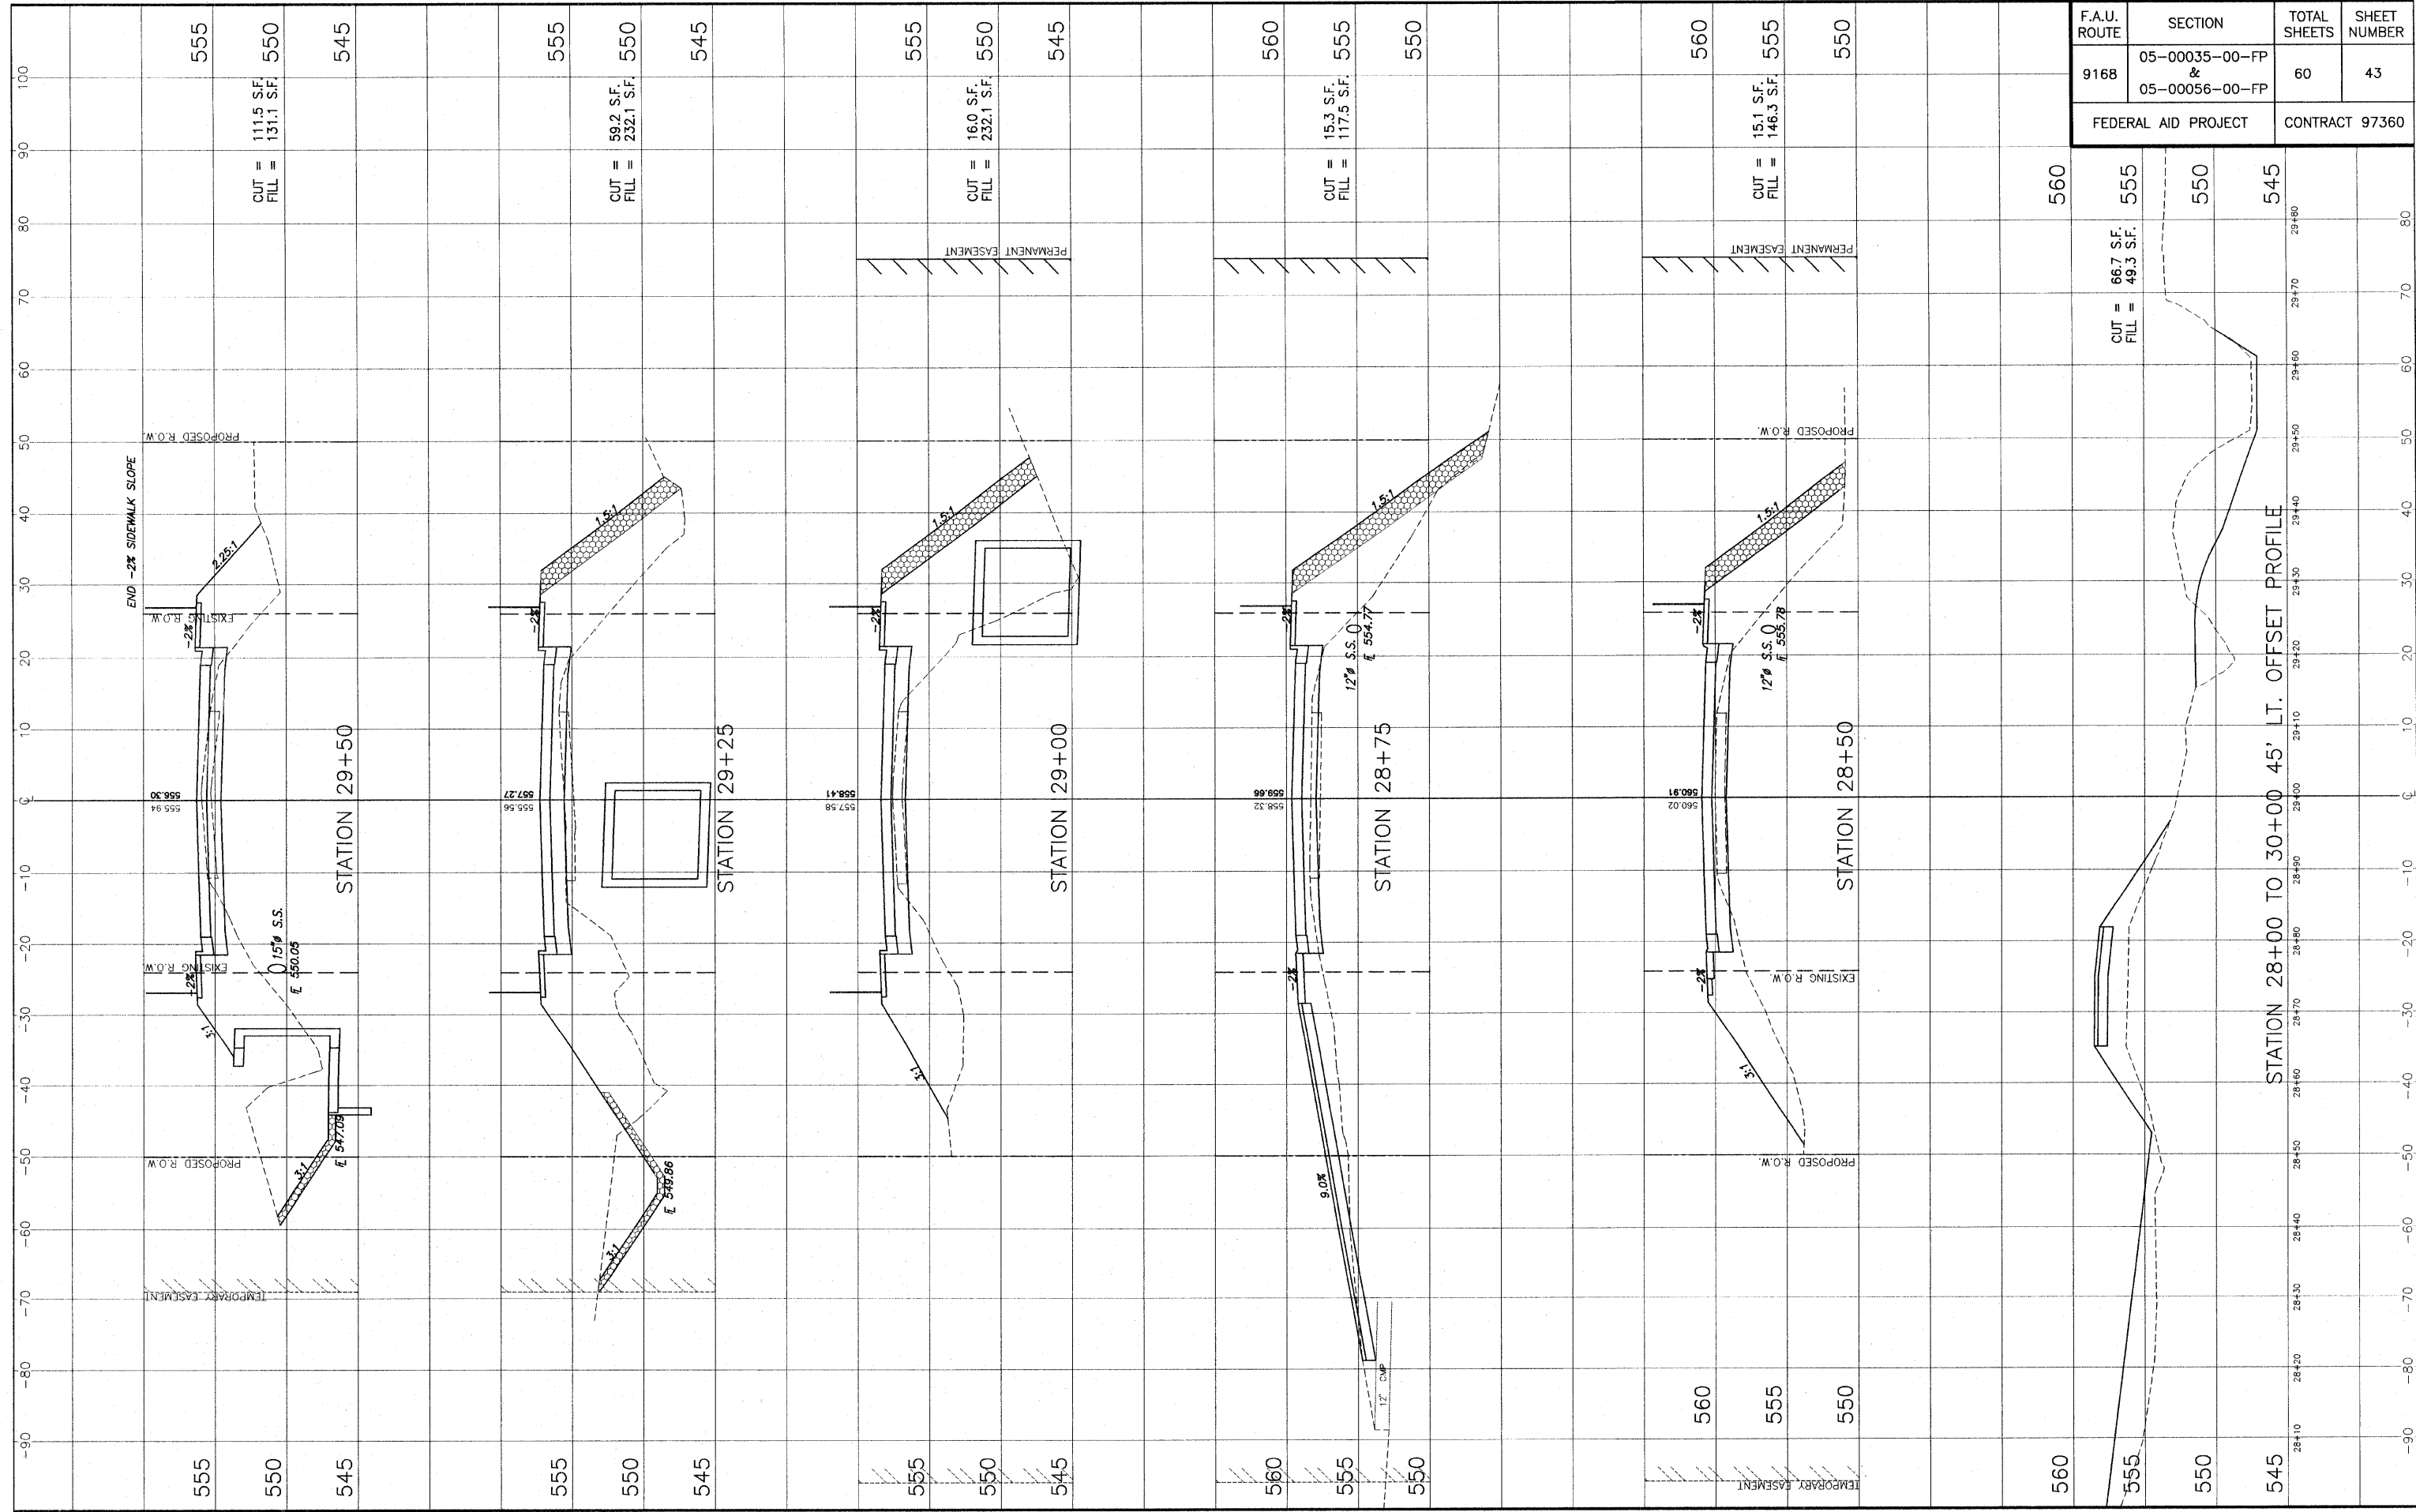

STA. 28+50 - STA. 29+50 CROSS SECTIONS - OLD COLLINSVILLE ROAD IMPROVEMENTS  
SECTION 05-00035-00-FP & 05-00056-00-FP ST. CLAIR COUNTY, ILLINOIS

E:\1135 - 071600 - 08 Collinsville Road\11\_52\_0005 SECTION.dwg, 4/7/2009 10:41:42 AM, PLOTNIN.MAL