


E:\11351-07\11351-06 COLLINSVILLE IMPROVEMENTS\11351-06 COLLINSVILLE IMPROVEMENTS.dwg, 11/7/2009 10:44:47 AM, PLOT BY: KAL

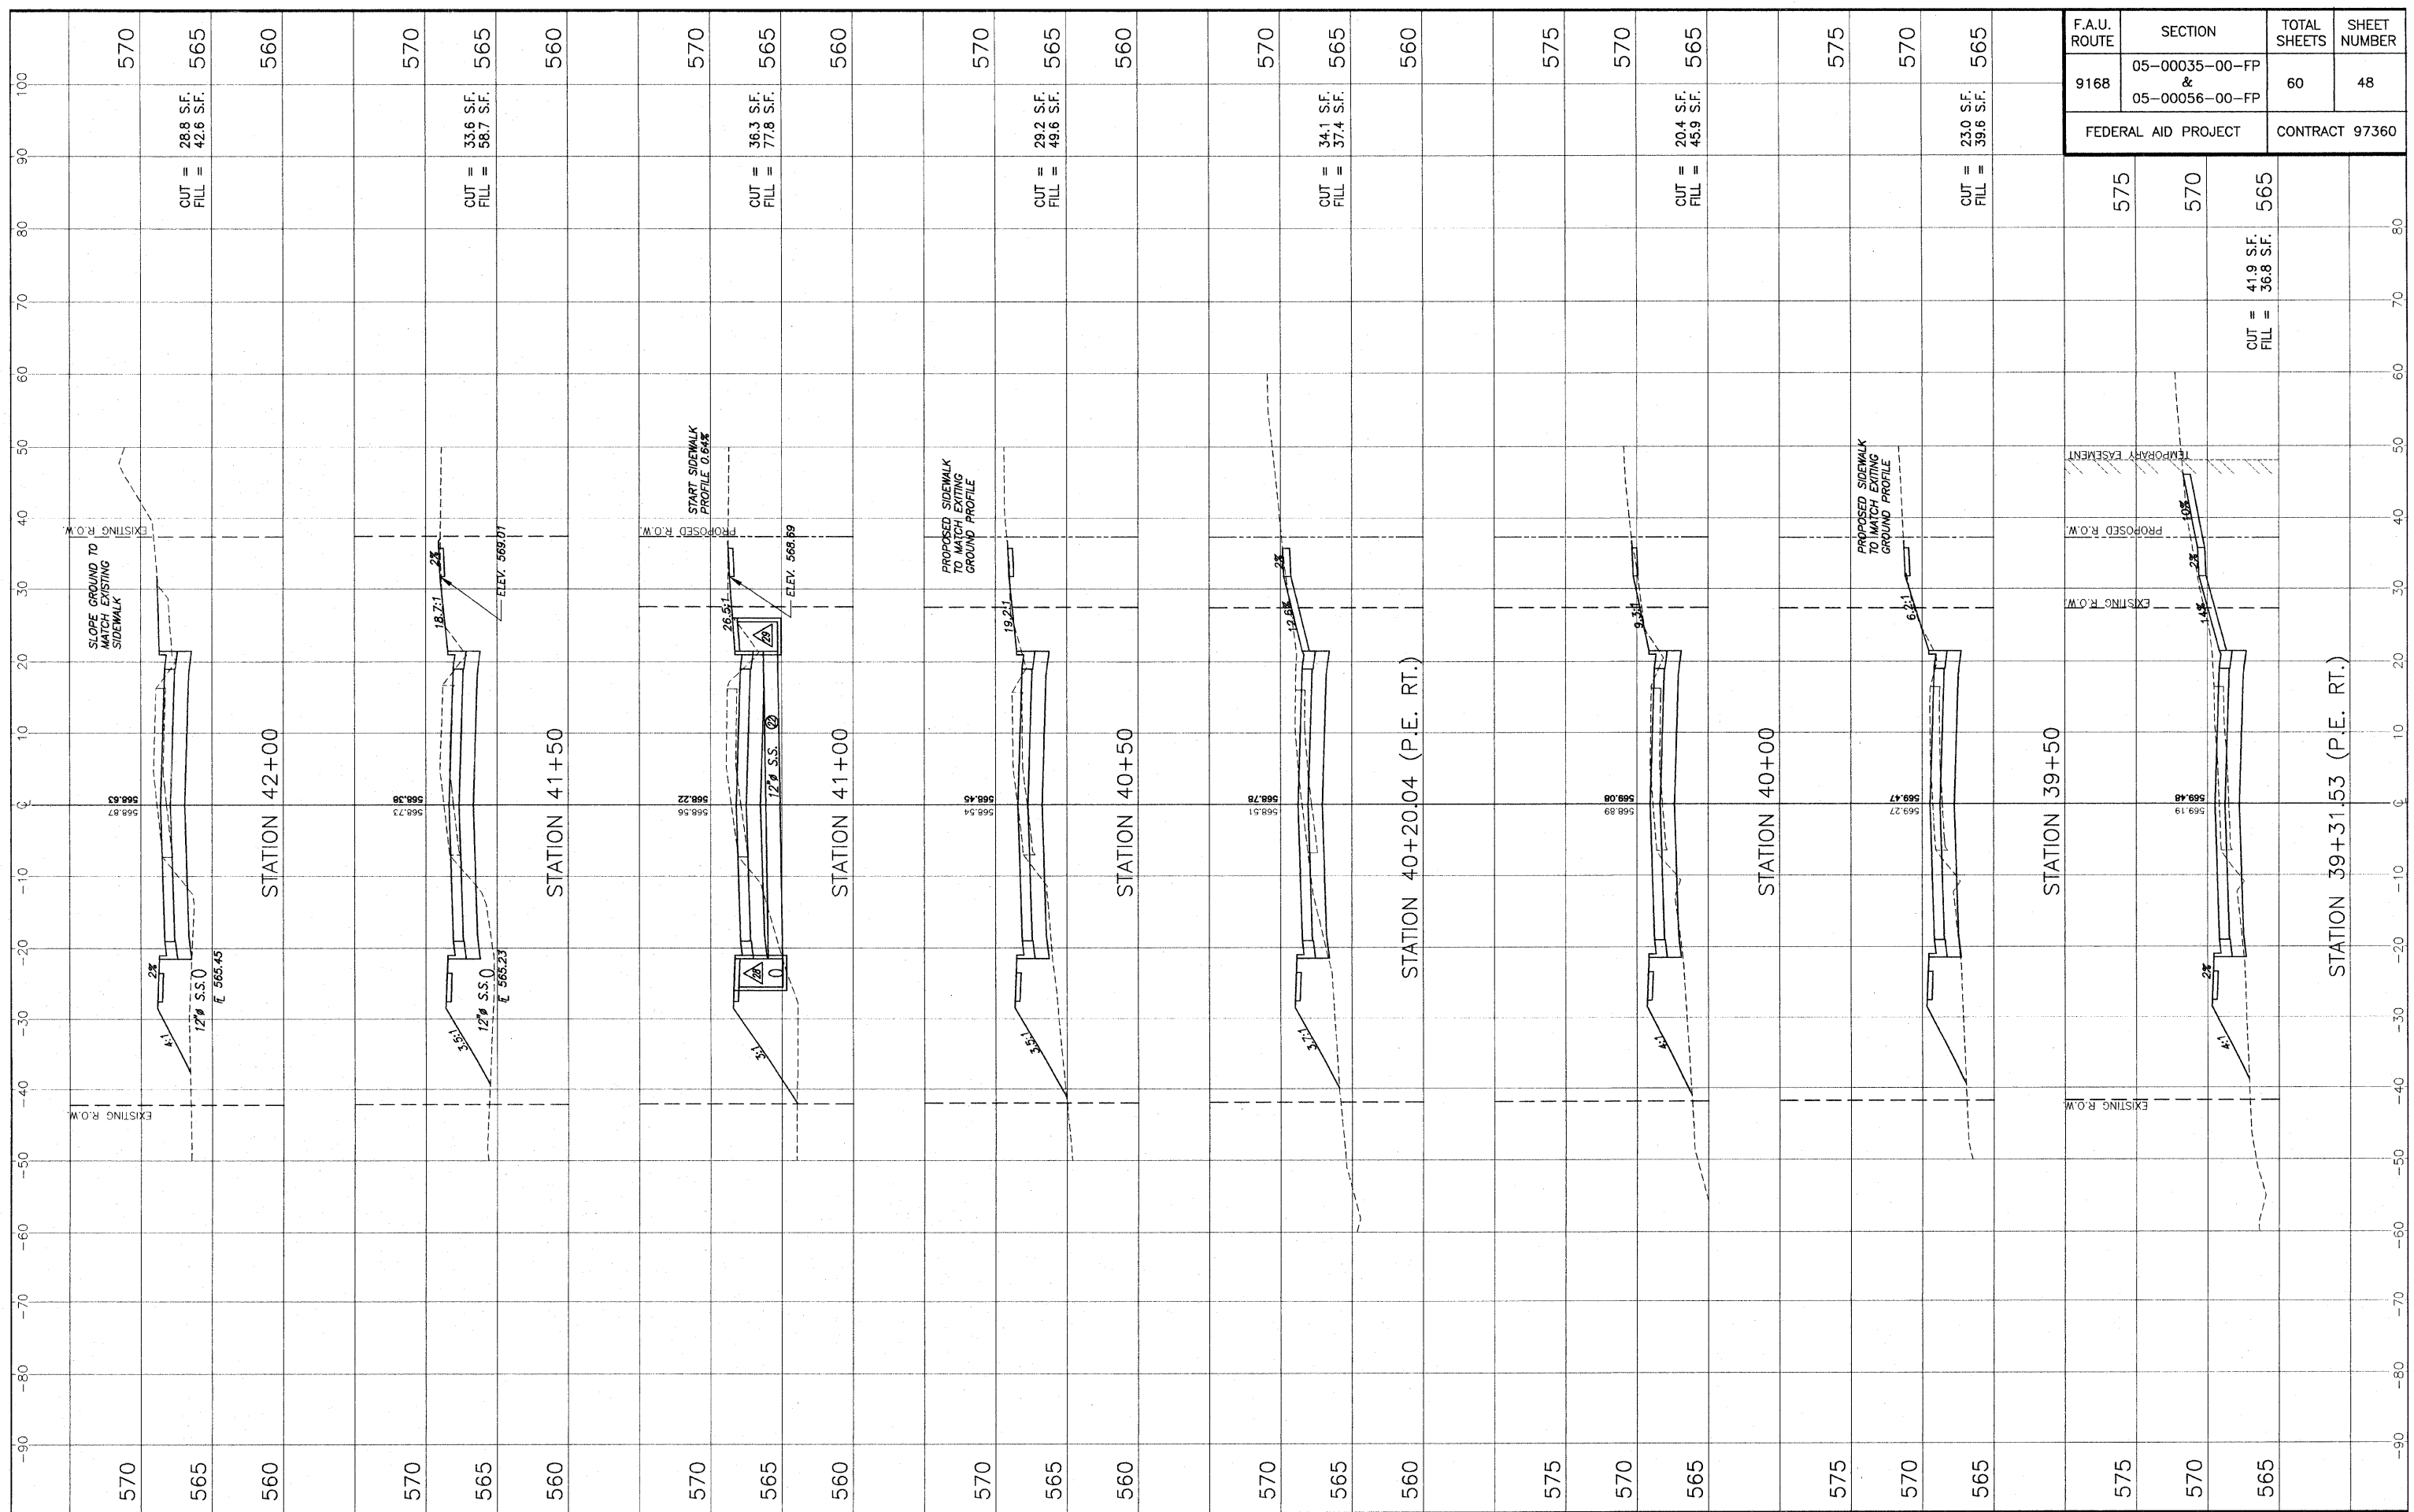

F.A.U. ROUTE	SECTION	TOTAL SHEETS	SHEET NUMBER
9168	05-00035-00-FP & 05-00056-00-FP	60	48
FEDERAL AID PROJECT		CONTRACT 97360	

STA. 39+31.53 - STA. 42+00 CROSS SECTIONS - OLD COLLINSVILLE ROAD IMPROVEMENTS  
SECTION 05-00035-00-FP & 05-00056-00-FP ST. CLAIR COUNTY, ILLINOIS