

① ROAD CLOSED AHEAD - W20-3

② DETOUR 1000 FT - W20-2

③ DETOUR W/ LEFT ARROW - M4-9L


④ DETOUR W/ RIGHT ARROW - M4-9R

⑤ DETOUR - M4-8


⑥ END DETOUR - M4-8A

⑦ 24" X 24" 

⌌ TYPE III BARRICADES W/ R-11-4-4830  
(ROAD CLOSED TO THRU TRAFFIC)  
SIGN AND TYPE A LOW INTENSITY  
FLASHING LIGHTS

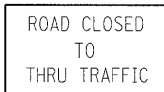

 TYPE A LOW INTENSITY FLASHING LIGHT

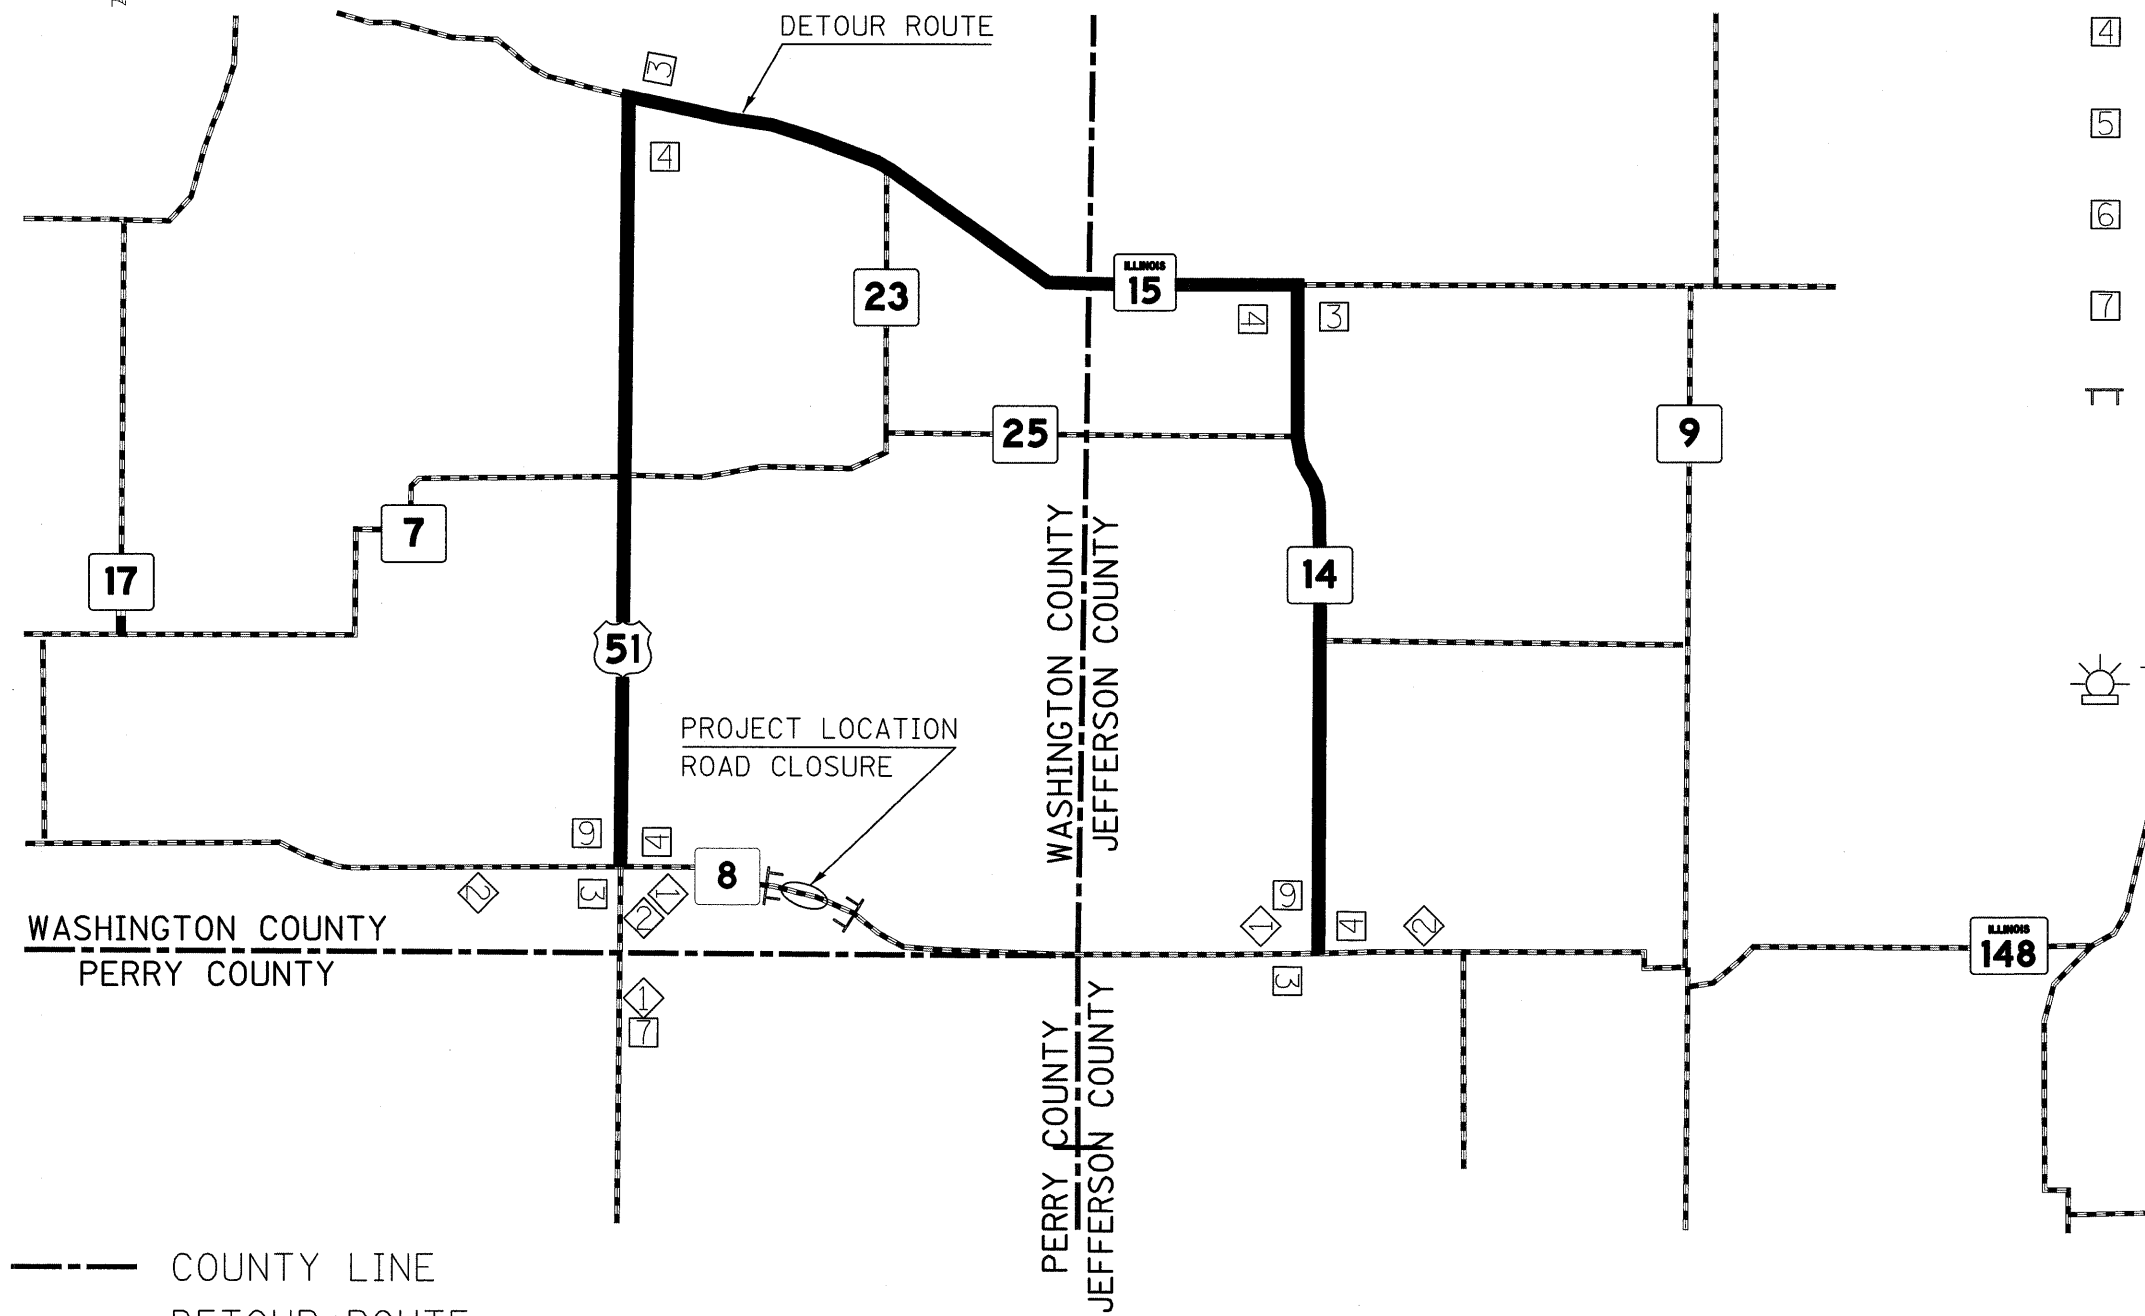

--- COUNTY LINE  
 ——— DETOUR ROUTE  
 - - - ROADWAY

**DETOUR MAP**

LAST SAVED = 1/20/2010 10:56:11 AM  
 FILE NAME = \\s:\projects\07-00077-01-br\07-00077-01-br.dgn  
 PLOT DRIVER = TRX20062004-To-File.plt

FILE NAME =	USER NAME = bschmidt	DESIGNED -	REVISED -
MDT.dgn		DRAWN -	REVISED -
PLOT SCALE = 5.0002' / IN.		CHECKED -	REVISED -
PLOT DATE = 1/26/2010 10:27:17 AM		DATE -	REVISED -



**WASHINGTON COUNTY  
HIGHWAY DEPARTMENT**

MAINTENANCE OF TRAFFIC DETOUR ROUTE				
SCALE:	SHEET NO.	OF	SHEETS	STA. TO STA.

F.A.S. 836 COUNTY HIGHWAY 8	TOTAL SHEETS 27	SHEET NO. 8
CONTRACT NO. 97402		
SECTION 07-00077-01-BR		