


DATE	
BY	
SUPERVISOR	
PLANNING	
TEMPLATE	
AREAS	
CHECKED	
NO.	
FINAL SURVEY	
NOTE BOOK	
NO.	

DATE	
BY	
SUPERVISOR	
PLANNING	
TEMPLATE	
AREAS	
CHECKED	
NO.	
ORIGINAL SURVEY	
NOTE BOOK	
NO.	

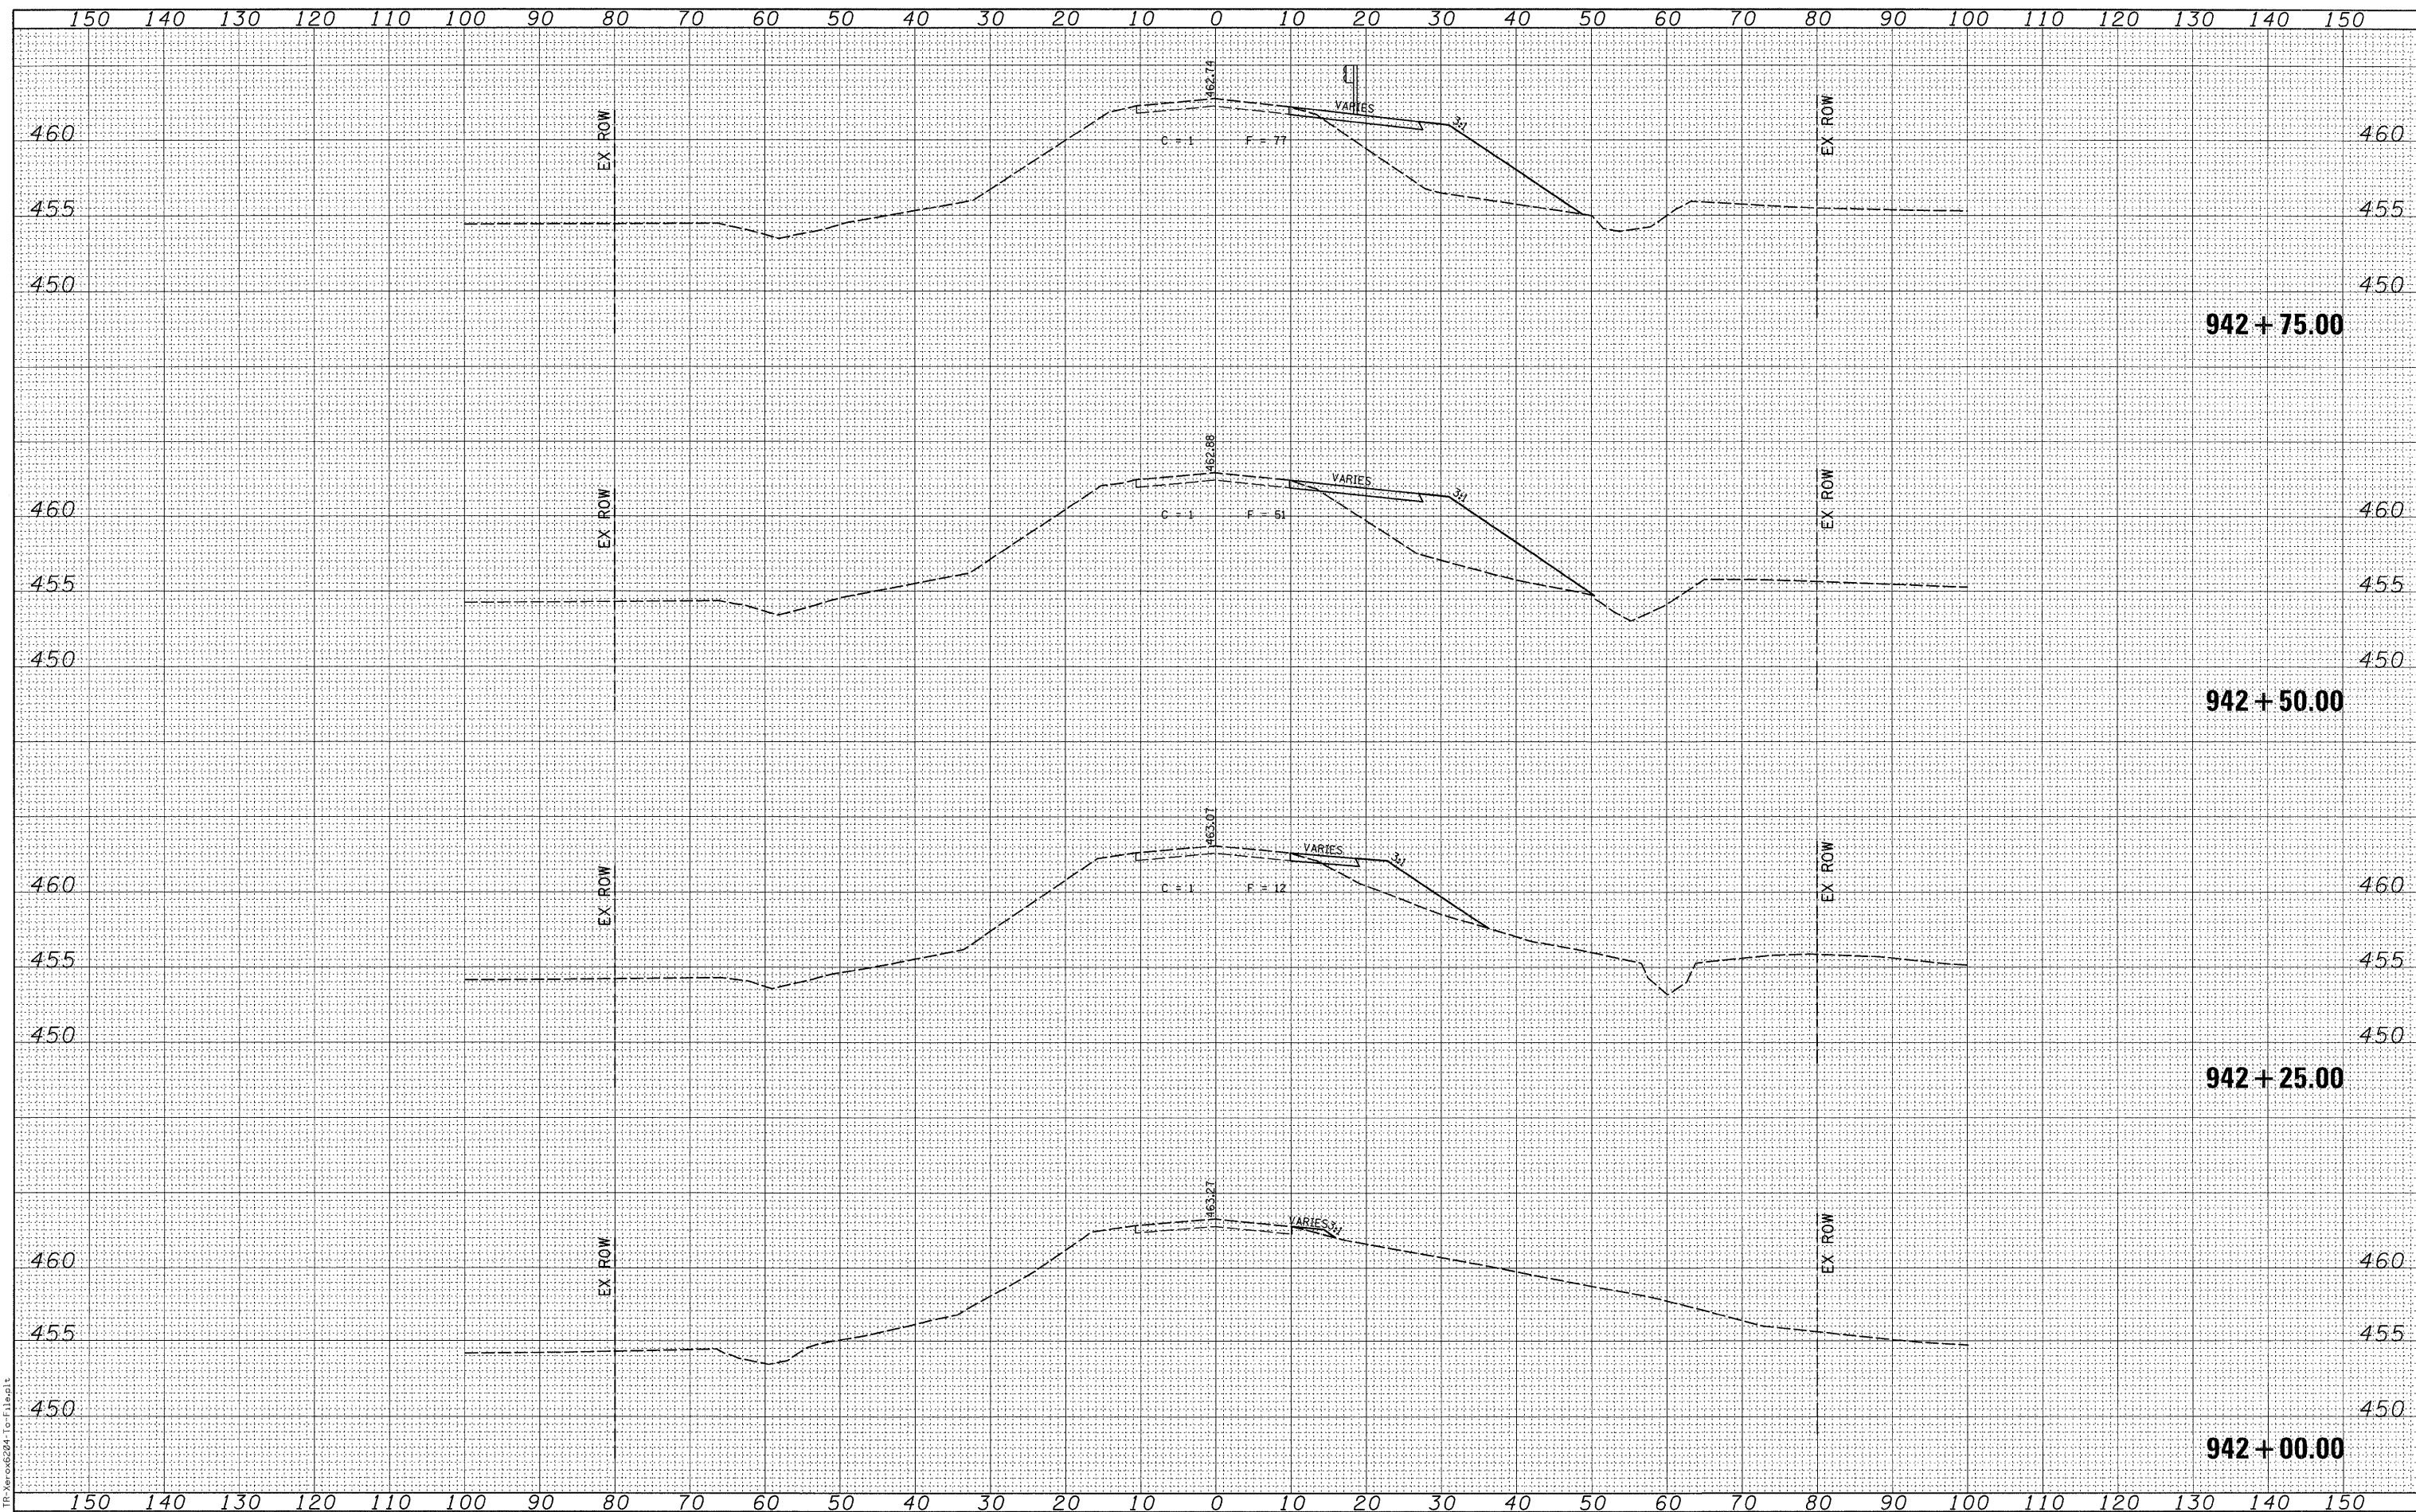

LAST SAVED = 1/20/2010
 PEN TABLE = VB.tbl
 PLOT DRIVER = TR: Xerox6224-Top-File.plt

FILE NAME =
 USER NAME = bshmidt
 PLOT SCALE = 10.0005' / IN.
 PLOT DATE = 1/26/2010 10:27:22 AM

DESIGNED -
 CHECKED -
 DRAWN -
 CHECKED -

REVISED -
 REVISED -
 REVISED -
 REVISED -



WASHINGTON COUNTY
 HIGHWAY DEPARTMENT

CROSS SECTIONS
 COUNTY HIGHWAY 8

SCALE: SHEET NO. OF SHEETS STA. 942+00.00 TO STA. 942+75.00

F.A.S. 836
 COUNTY HIGHWAY 8
 CONTRACT NO. 97402
 SECTION 07-00077-01-BR

TOTAL SHEETS 27 SHEET NO. 20