


DATE	
BY	
FINAL SURVEY	
REVISIONS	
NOTE BOOK	
AREAS CHECKED	

DATE	
BY	
ORIGINAL SURVEY	
REVISIONS	
NOTE BOOK	
AREAS CHECKED	

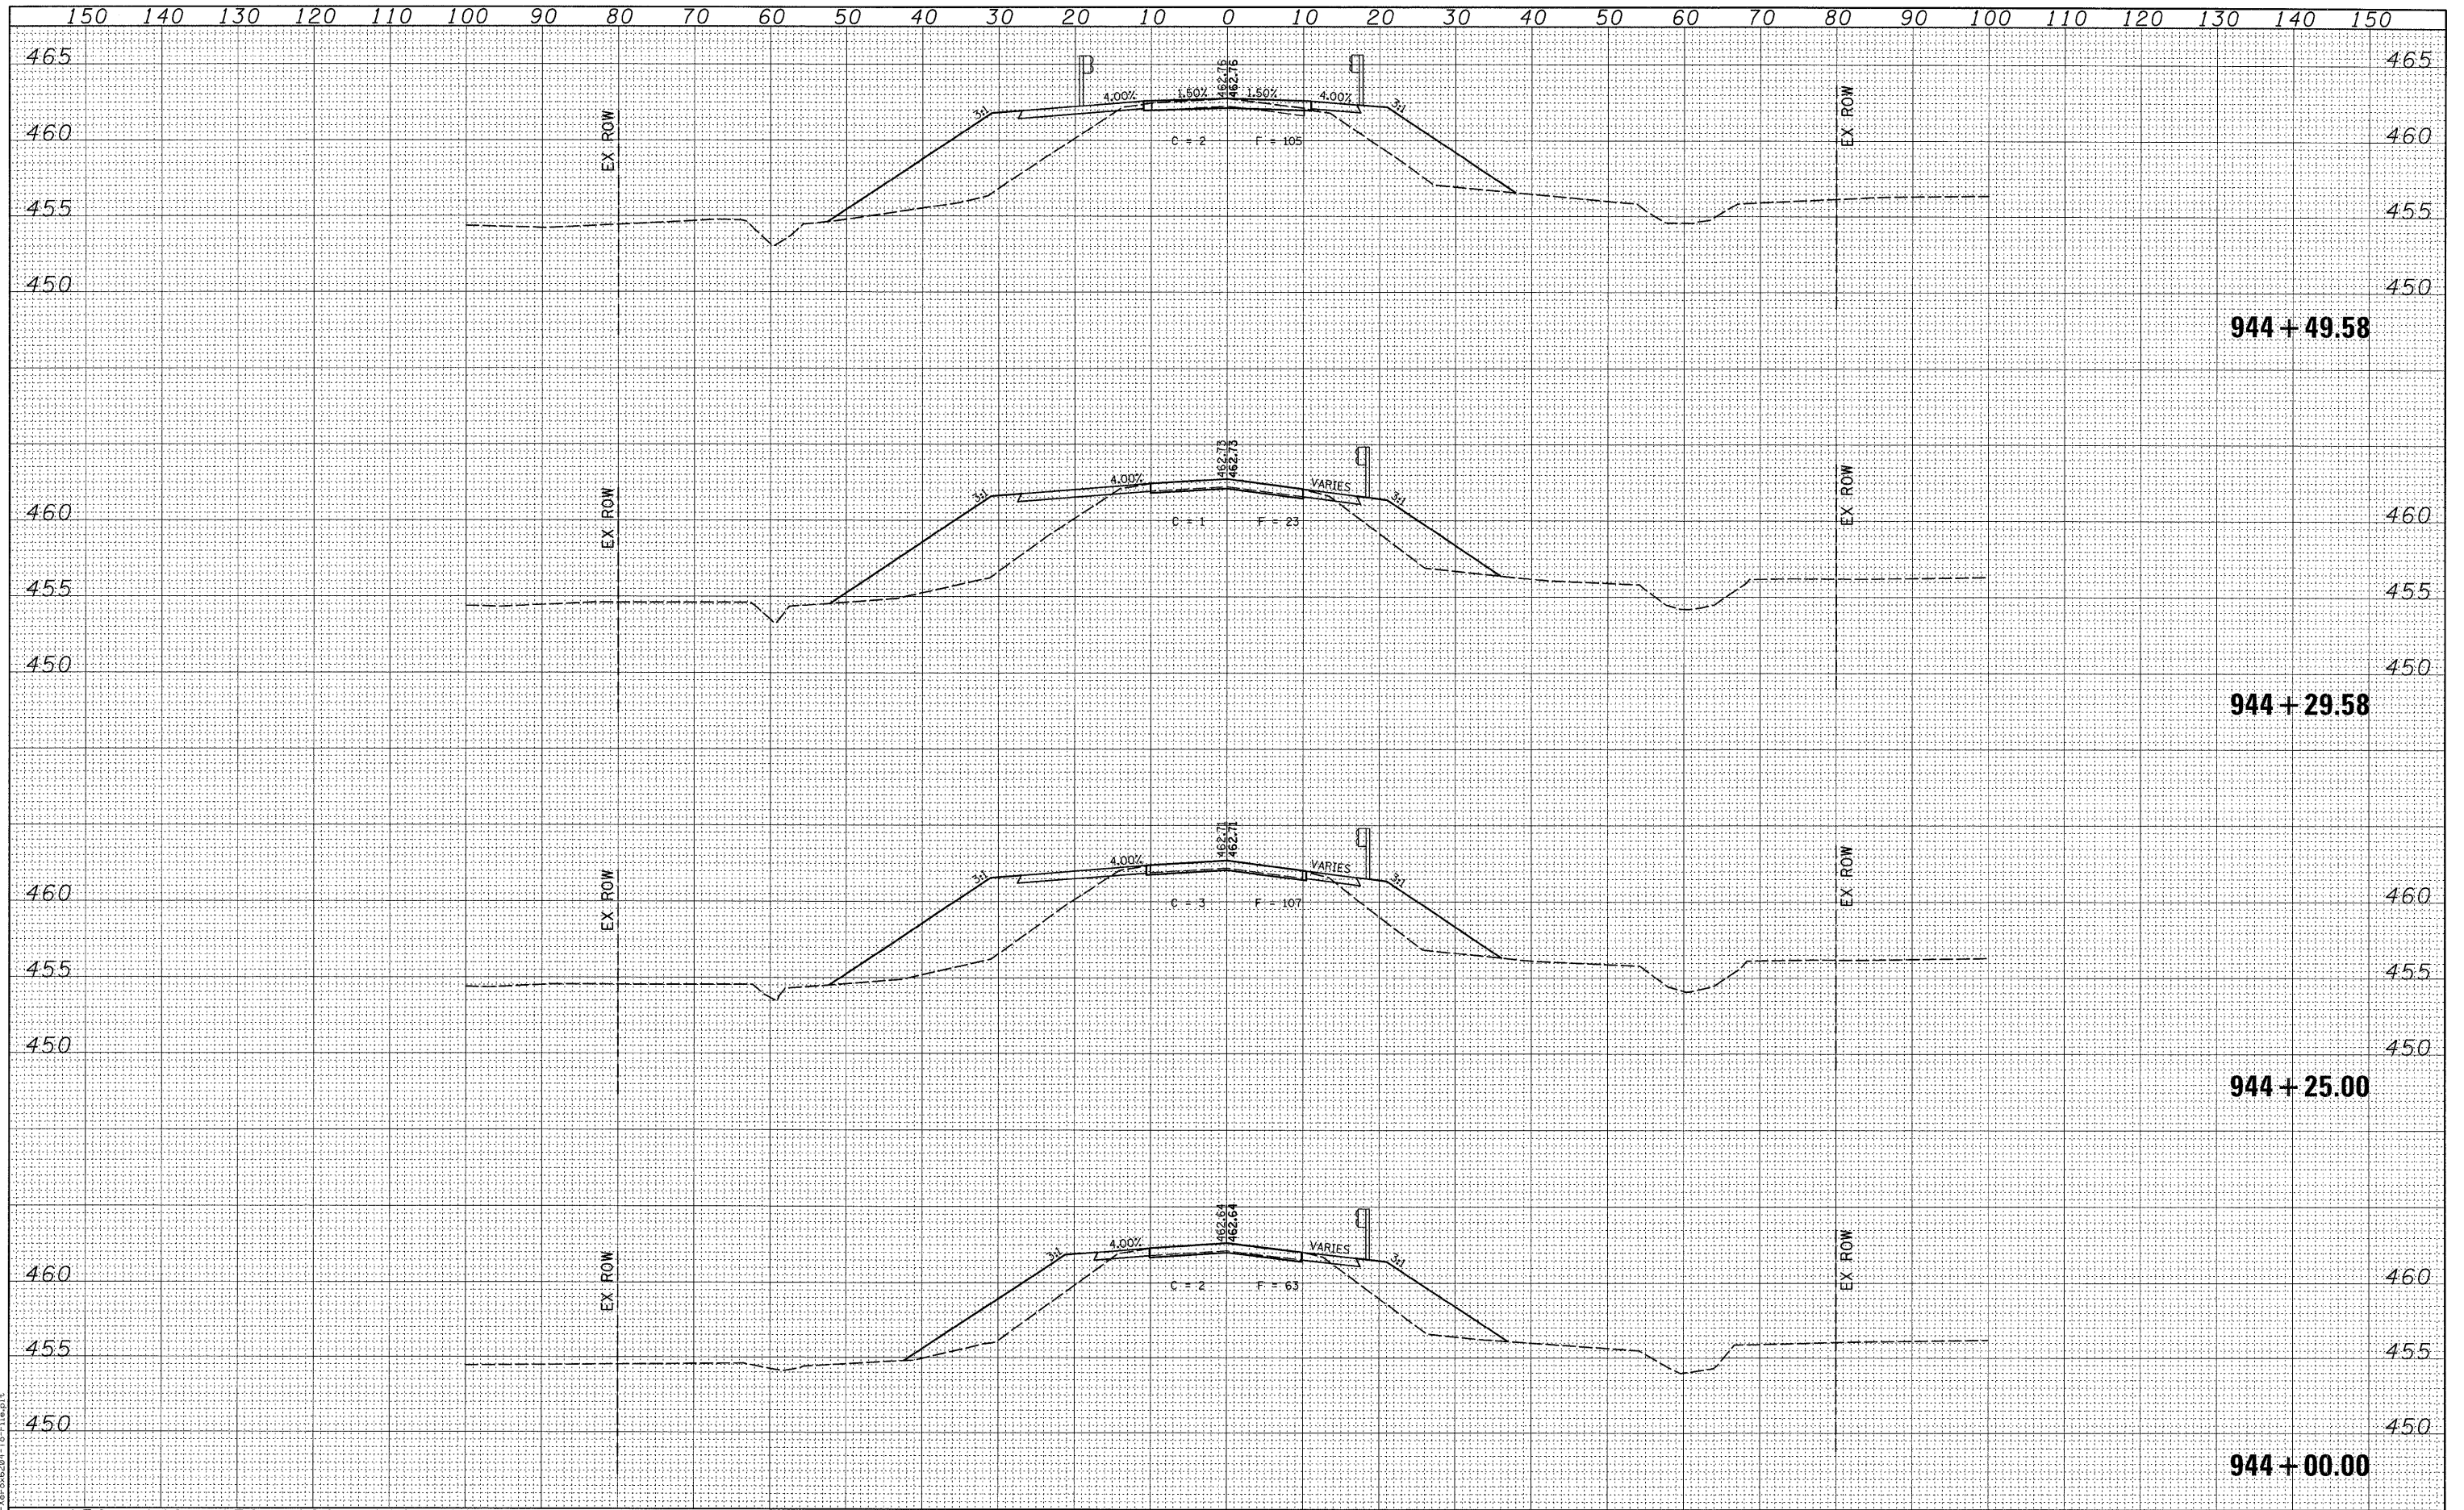

FILE NAME =
 I:\0906300\cad\construction_plans\099_XS.dgn

USER NAME = bschmidt
 DESIGNED -
 CHECKED -
 DRAWN -
 CHECKED -
 PLOT SCALE = 10.0005' / IN.
 PLOT DATE = 1/26/2010 10:27:24 AM

DESIGNED -
 CHECKED -
 DRAWN -
 CHECKED -

REVISED -
 REVISED -
 REVISED -
 REVISED -



WASHINGTON COUNTY
 HIGHWAY DEPARTMENT

CROSS SECTIONS
 COUNTY HIGHWAY 8
 SCALE: SHEET NO. OF SHEETS STA. 944+00.00 TO STA. 944+49.58

F.A.S. 836
 COUNTY HIGHWAY 8
 CONTRACT NO. 97402
 SECTION 07-00077-01-BR
 TOTAL SHEETS 27 SHEET NO. 22

LAST SAVED = 1/20/2010
 PEN TABLE = 08.tbl
 PLOT DRIVER = P:\Xerox6204-1p-Filepl1