


DATE	
BY	
FINAL SURVEY	
SUBMITTED	
NOTE BOOK	
TEMPLATE	
AREAS	
CHECKED	
NO.	

DATE	
BY	
ORIGINAL SURVEY	
SUBMITTED	
NOTE BOOK	
TEMPLATE	
AREAS	
CHECKED	
NO.	

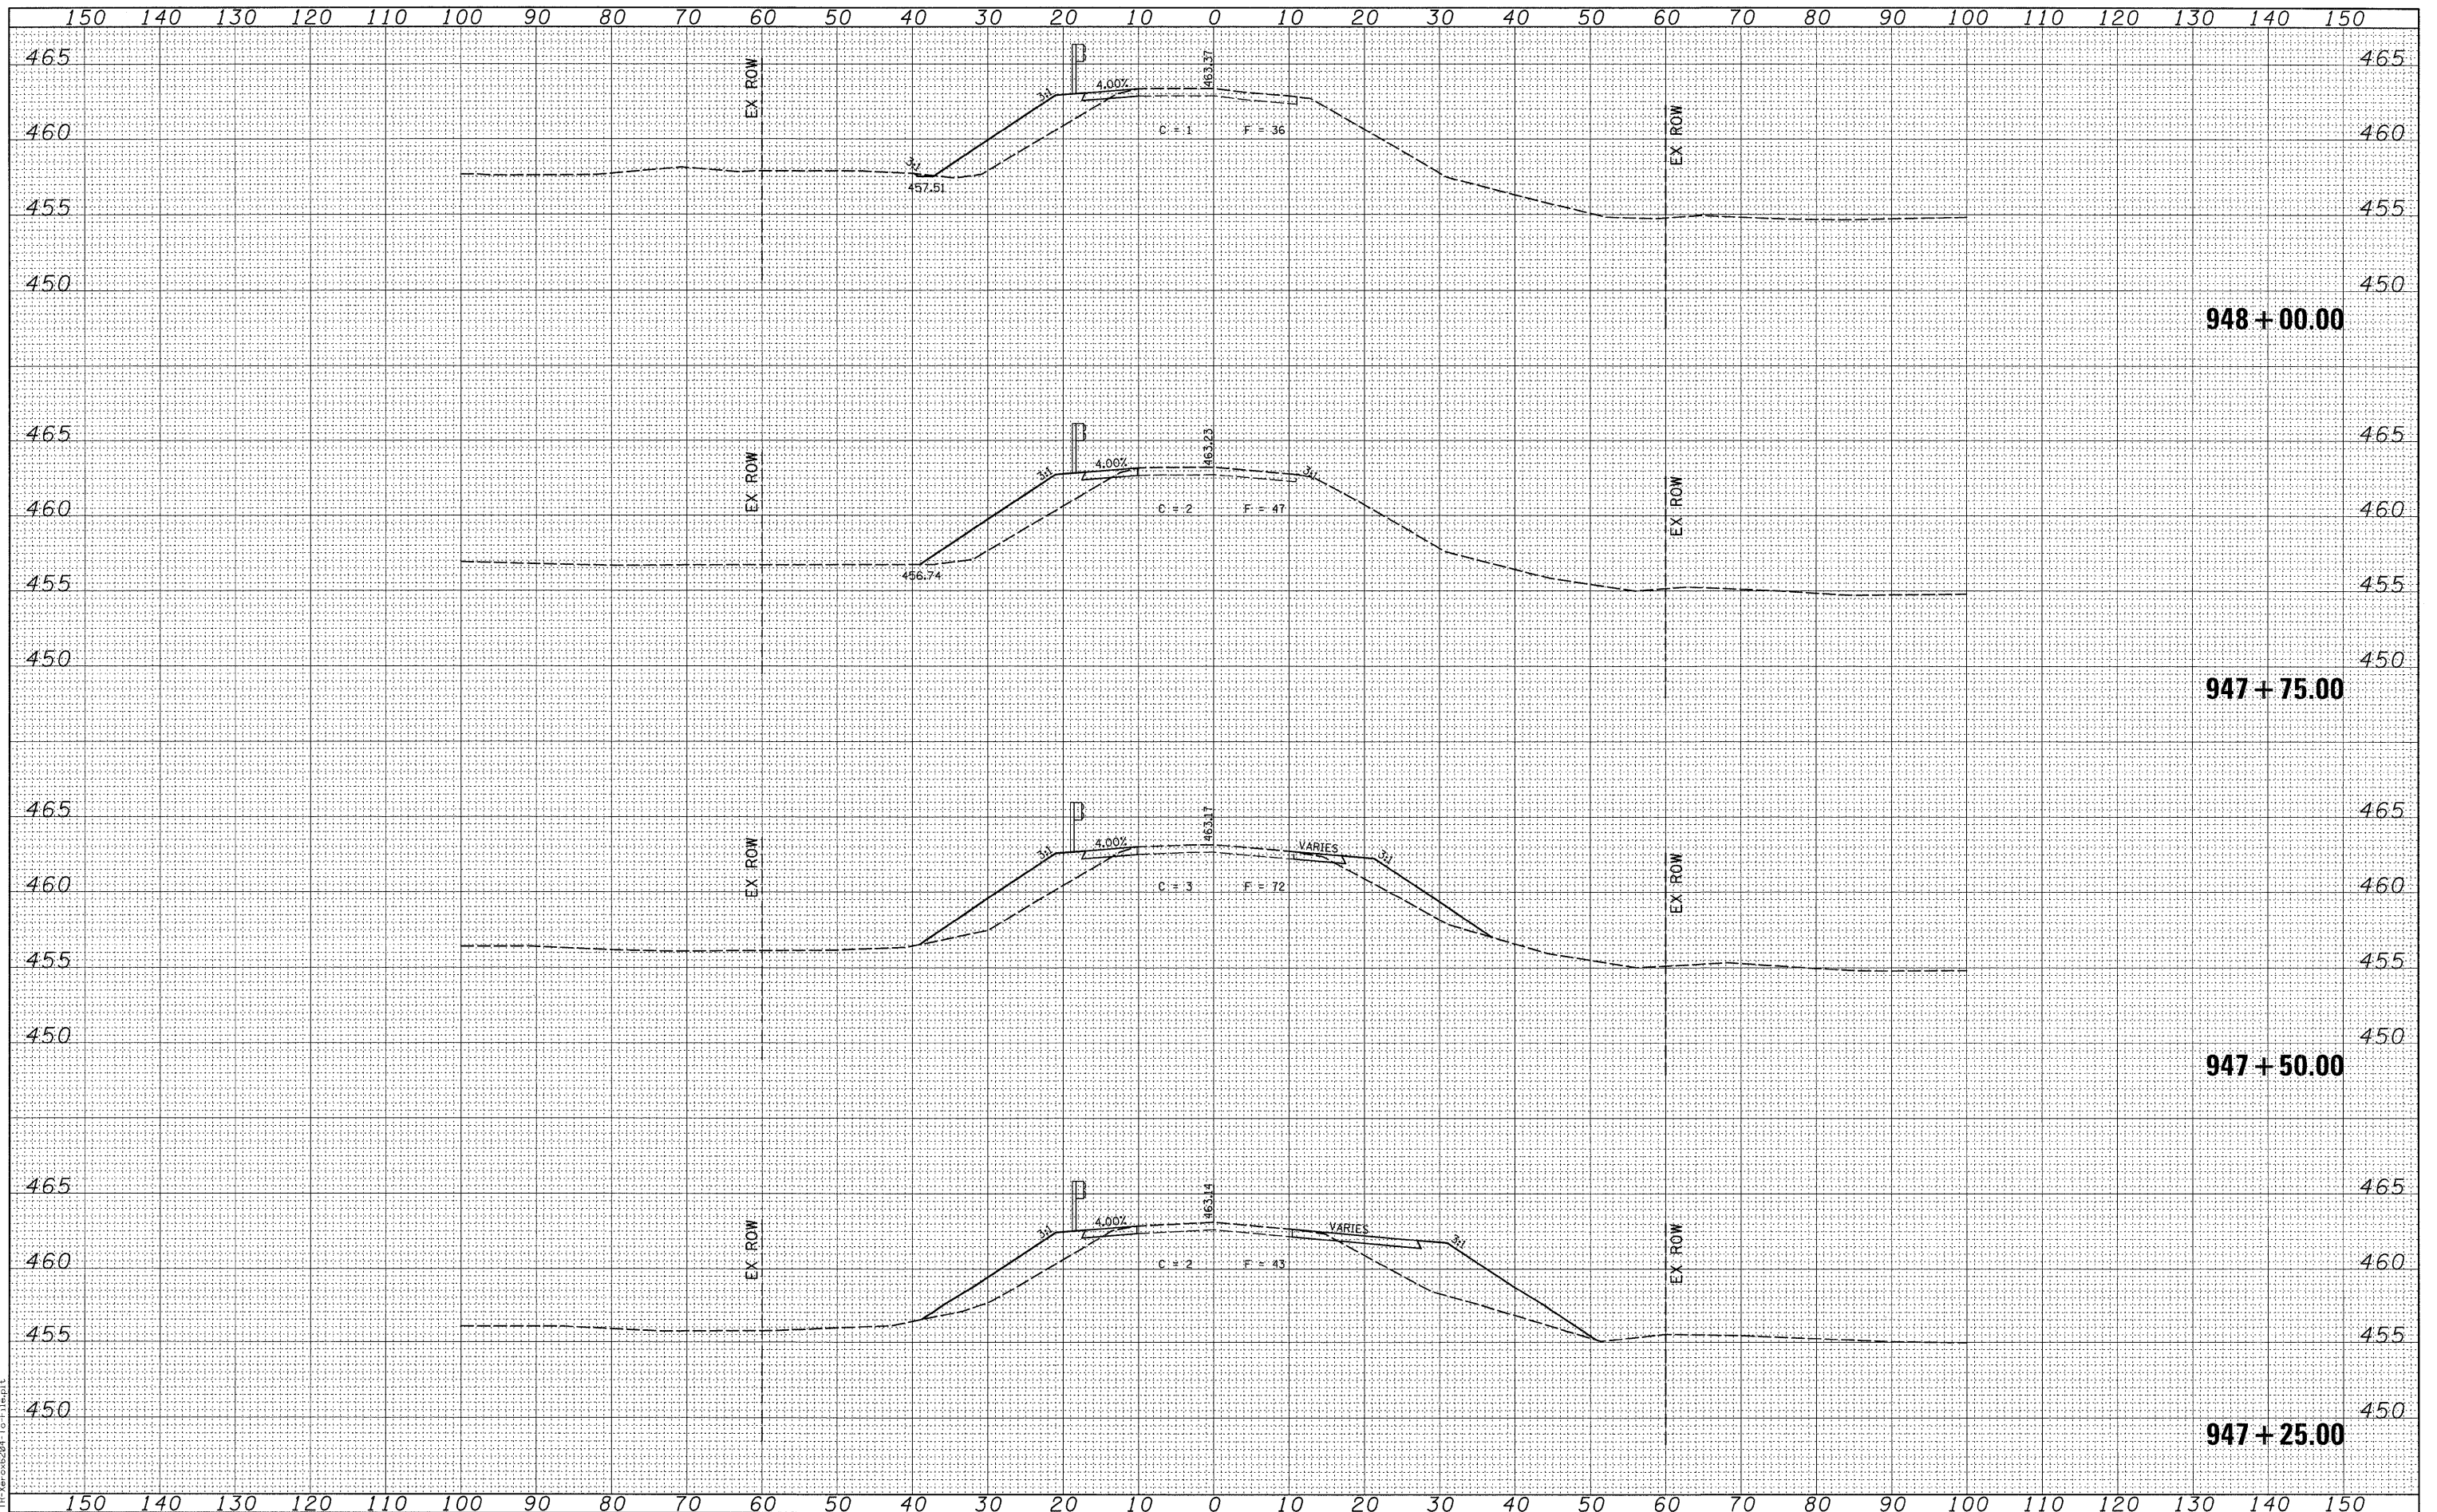

LAST SAVED = 1/20/2010  
 PEN TABLE = 1/6.4h  
 PLOT DRIVER = P:\Xerox6204-To-File.plt

FILE NAME =  
 USER NAME = bschmidt  
 PLOT SCALE = 1/8,000'S / IN.  
 PLOT DATE = 1/26/2010 10:27:27 AM

DESIGNED -  
 CHECKED -  
 DRAWN -  
 CHECKED -

REVISED -  
 REVISED -  
 REVISED -  
 REVISED -



WASHINGTON COUNTY  
 HIGHWAY DEPARTMENT

CROSS SECTIONS  
 COUNTY HIGHWAY 8

SCALE: SHEET NO. OF SHEETS STA. 947+25.00 TO STA. 948+00.00

F.A.S. 836  
 COUNTY HIGHWAY 8  
 CONTRACT NO. 97402  
 SECTION 07-00077-01-BR

TOTAL SHEETS 27 SHEET NO. 25