

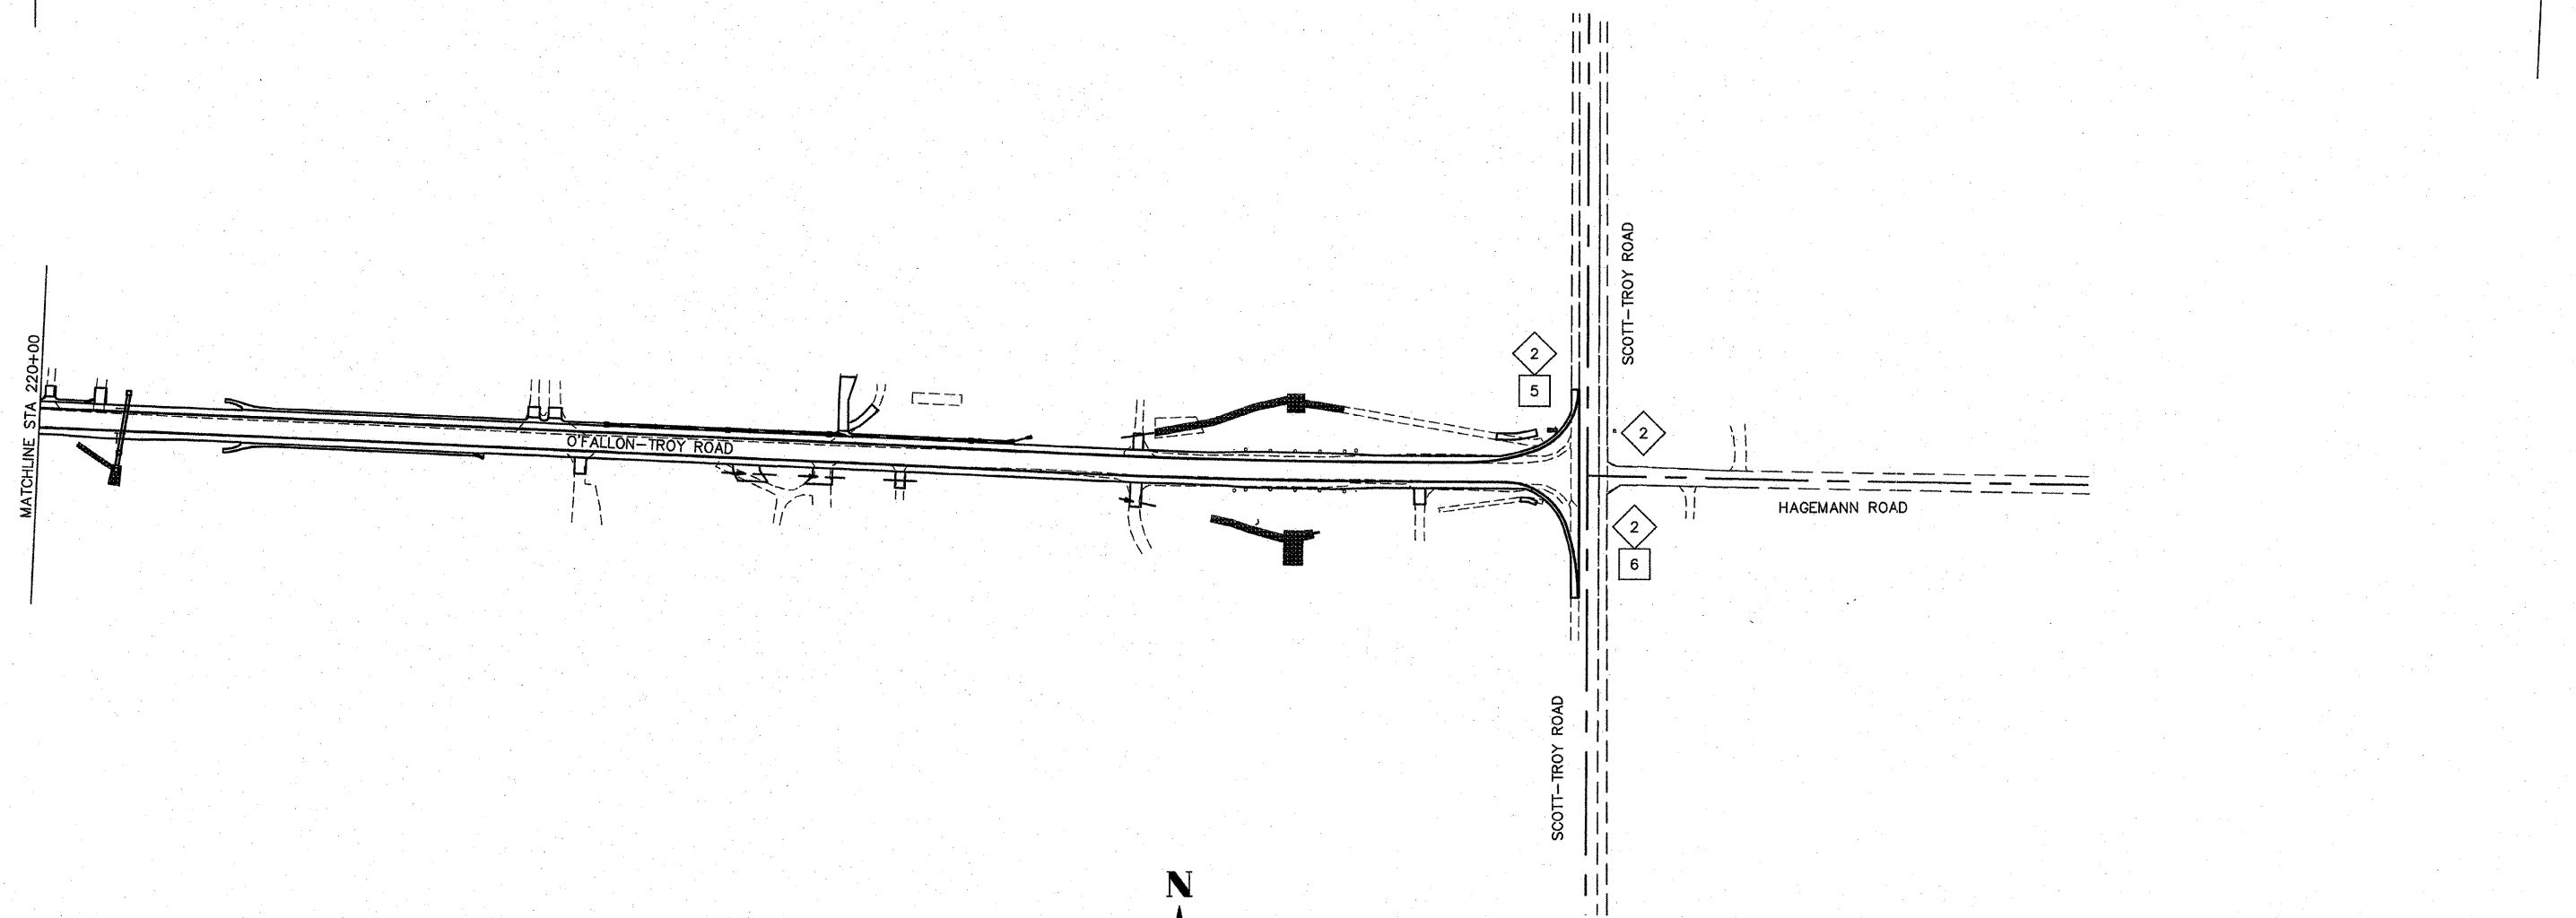


| | | | | |
|-----------------------|----------------|------------------|--------------|-----------|
| F.A. RTE. | SECTION | COUNTY | TOTAL SHEETS | SHEET NO. |
| 9173 | 04-00080-06-PV | ST. CLAIR | 144 | 41 |
| STA. | | TO STA. | | |
| FED. ROAD DIST. NO. | ILLINOIS | FED. AID PROJECT | | |
| TRAFFIC CONTROL PLANS | | | | |

CONTRACT NO: 97418

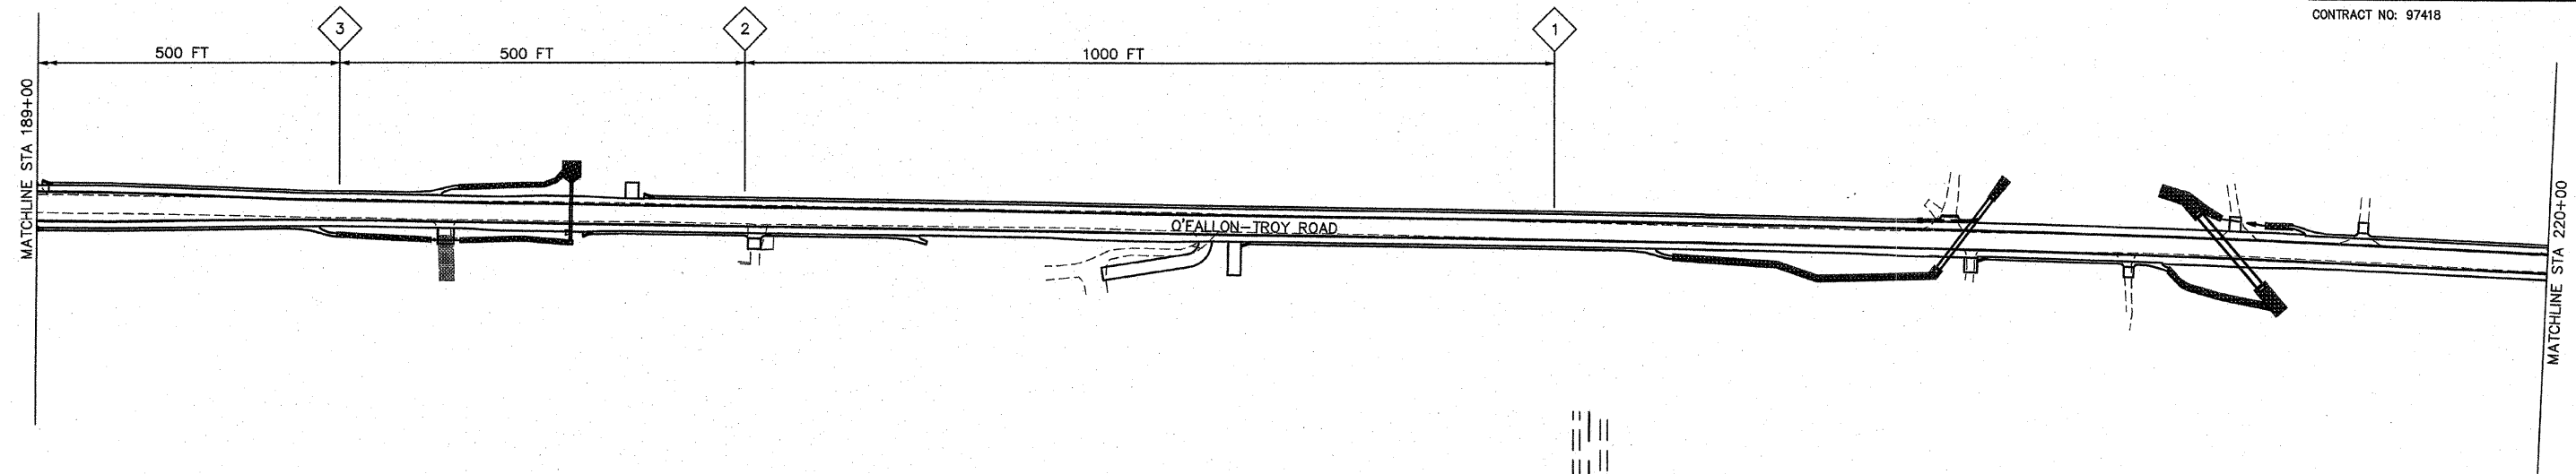

NOTE:
SEE STAGE 1 THROUGH STAGE 8 - ADVANCED WARNING SIGNAGE PLAN SHEET FOR MORE DETAIL

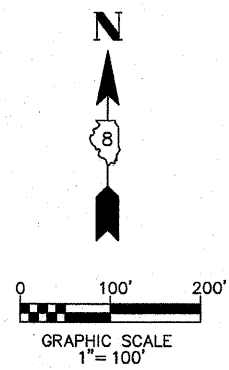

| LEGEND | | | |
|--------|--------------------------------|--|---|
| | ROAD CONSTRUCTION AHEAD W20-1A | | TYPE III BARRICADES STAGGERED W/ R-11-4-6030 (ROAD CLOSED TO THRU TRAFFIC) SIGNS AND TYPE A LOW INTENSITY FLASHING LIGHTS |
| | ROAD CLOSED AHEAD W20-3(0) | | 24" X 24" |
| | ROAD CLOSED 500 FT W20-1(0) | | 24" X 24" |
| | | | WORK ZONE |