


F.A. RTE.	SECTION	COUNTY	TOTAL SHEETS	SHEET NO.
9173	04-00080-06-PV	ST. CLAIR	144	70
STA.		TO STA.		
FED. ROAD DIST. NO.		ILLINOIS	FED. AID PROJECT	
INTERSECTION DETAILS				
CONTRACT NO: 97418				

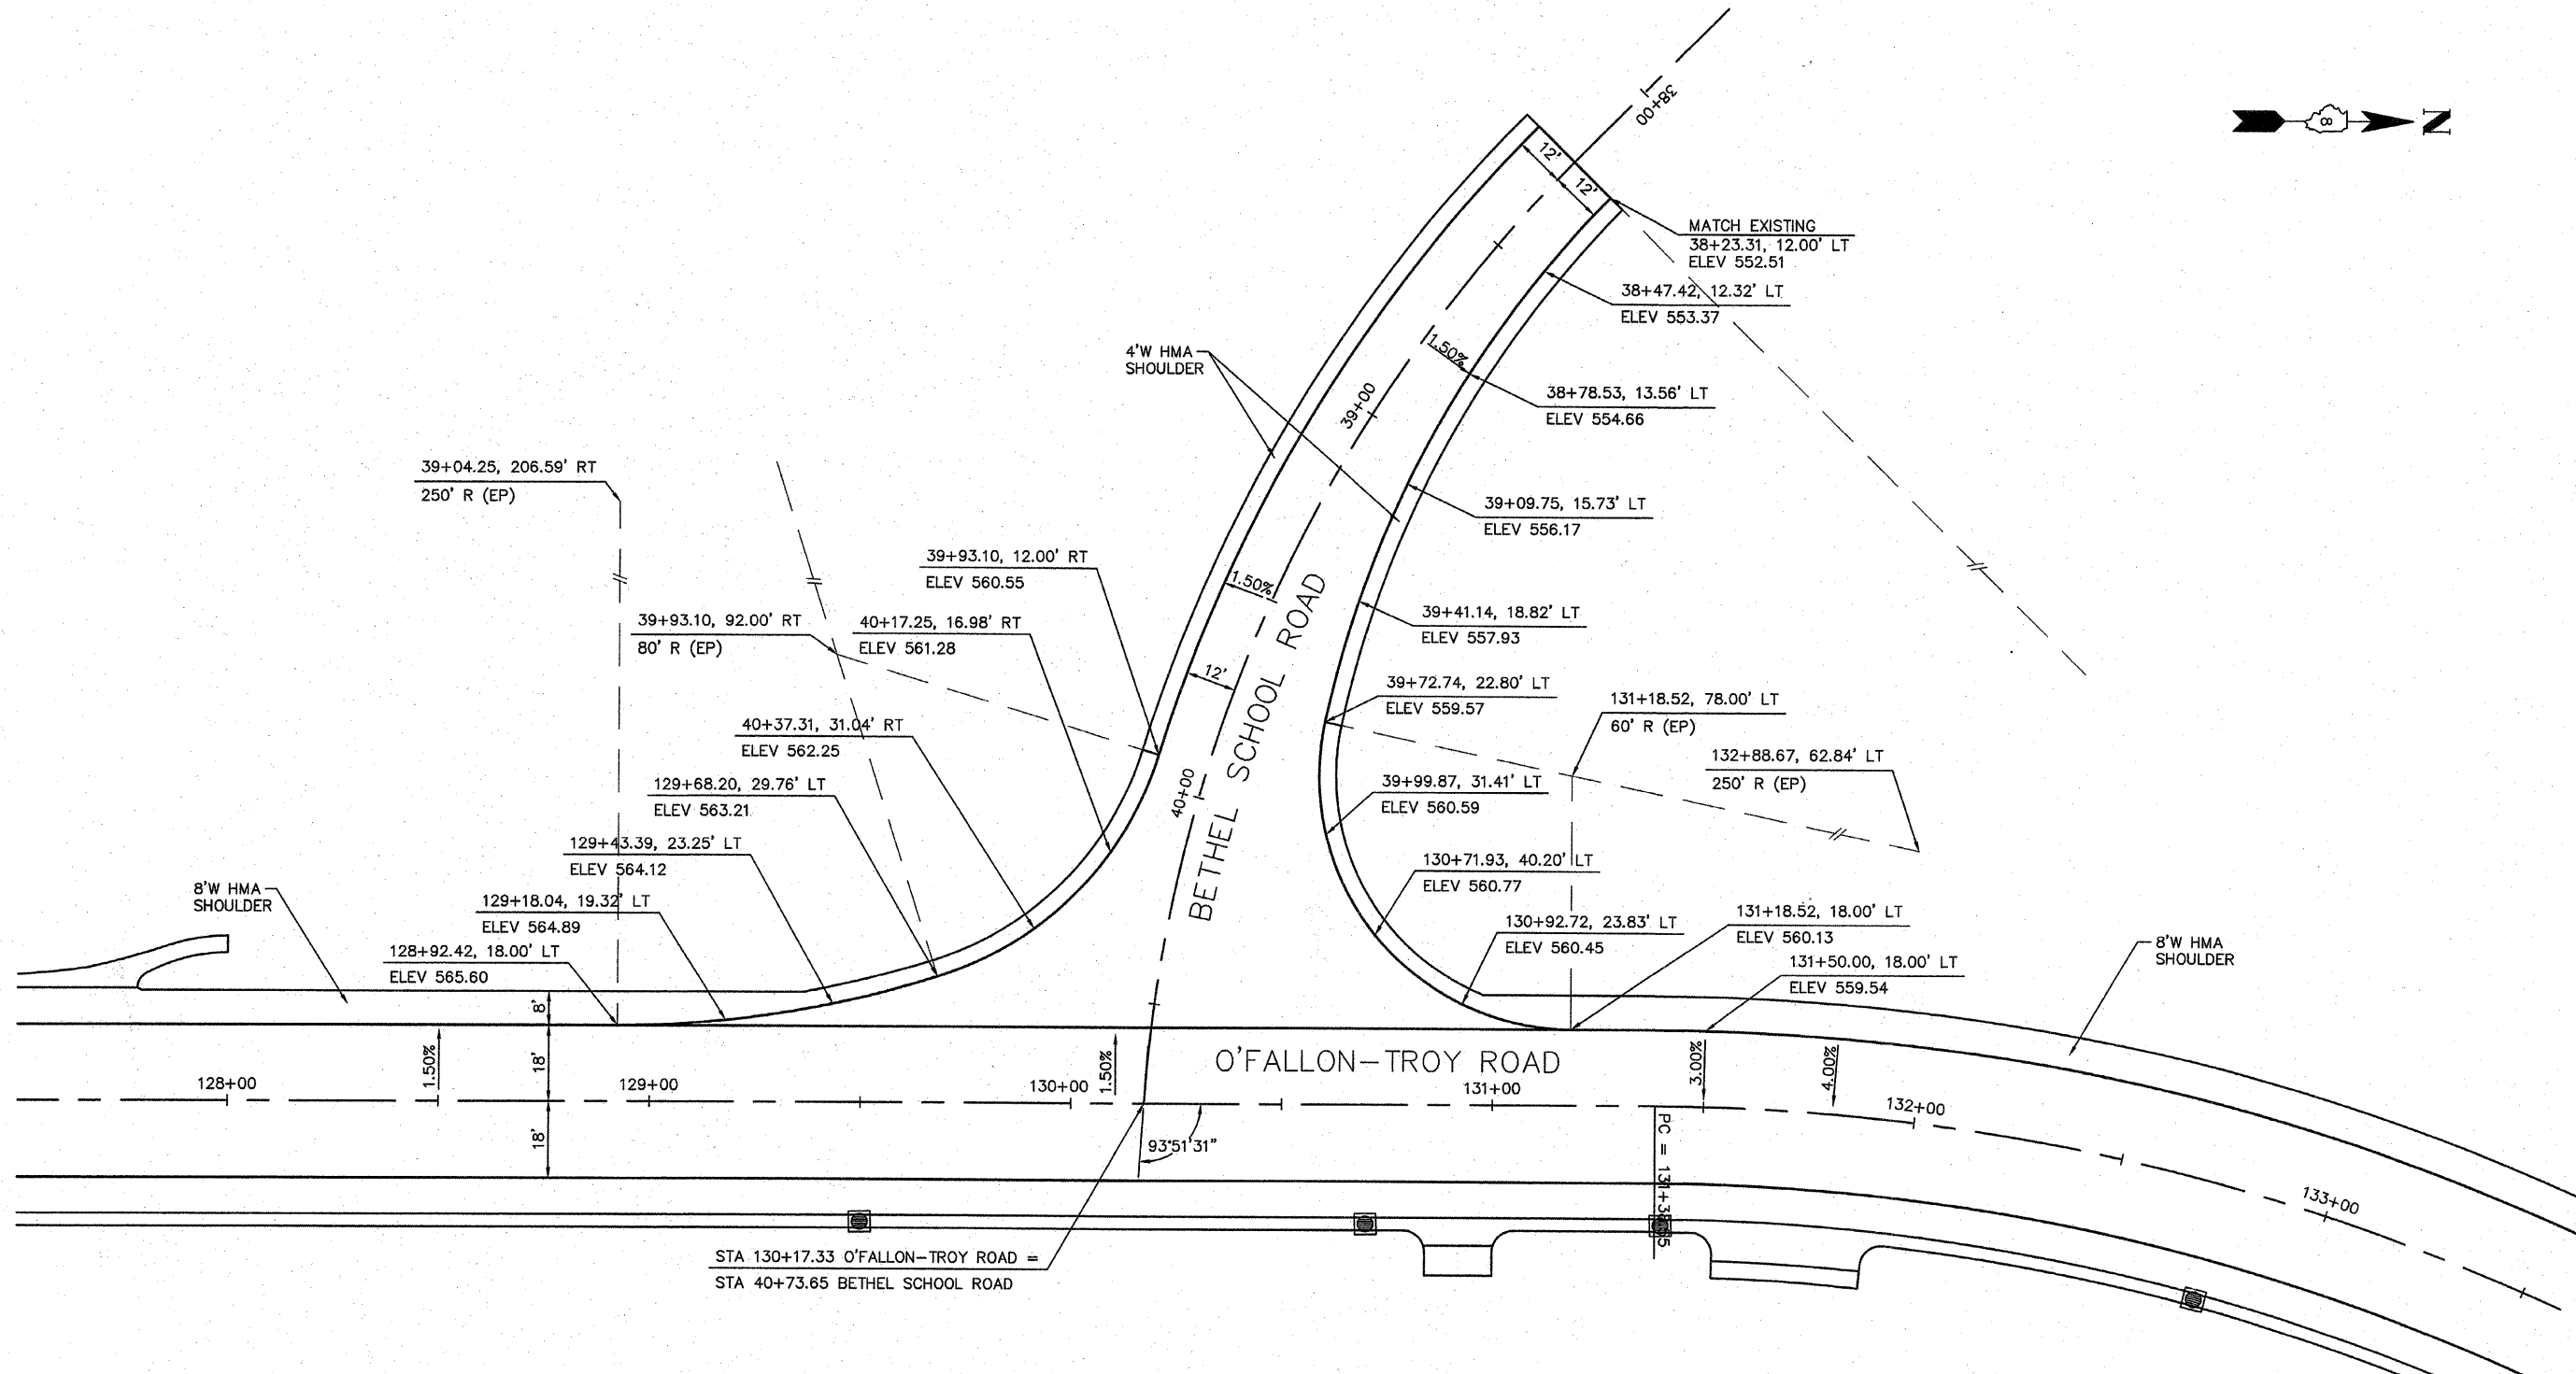

BETHEL SCHOOL ROAD

SCALE: 1"=20'

ALL ELEVATIONS SHOWN AT EDGE OF PAVEMENT (EOP)
UNLESS NOTED OTHERWISE.