



F.A. RTE.	SECTION	COUNTY	TOTAL SHEETS	SHEET NO.
9173	04-0080-06-PV	ST. CLAIR	144	74
STA.		TO STA.		
FED. ROAD DIST. NO.	ILLINOIS	FED. AID PROJECT		
INTERSECTION DETAILS				
CONTRACT NO: 97418				

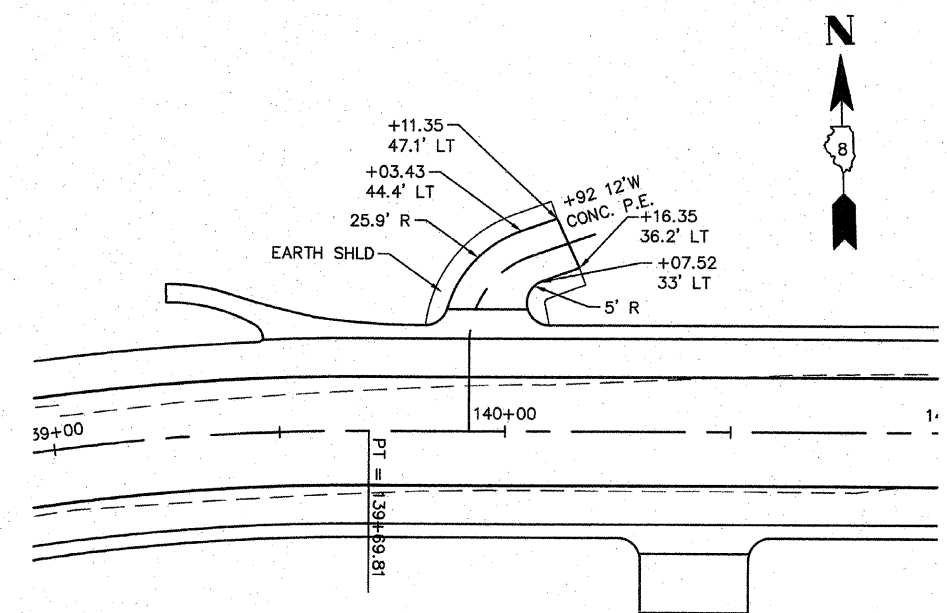

**PRIVATE ENTRANCE STA. 139+92.00**

SCALE: 1"=20'

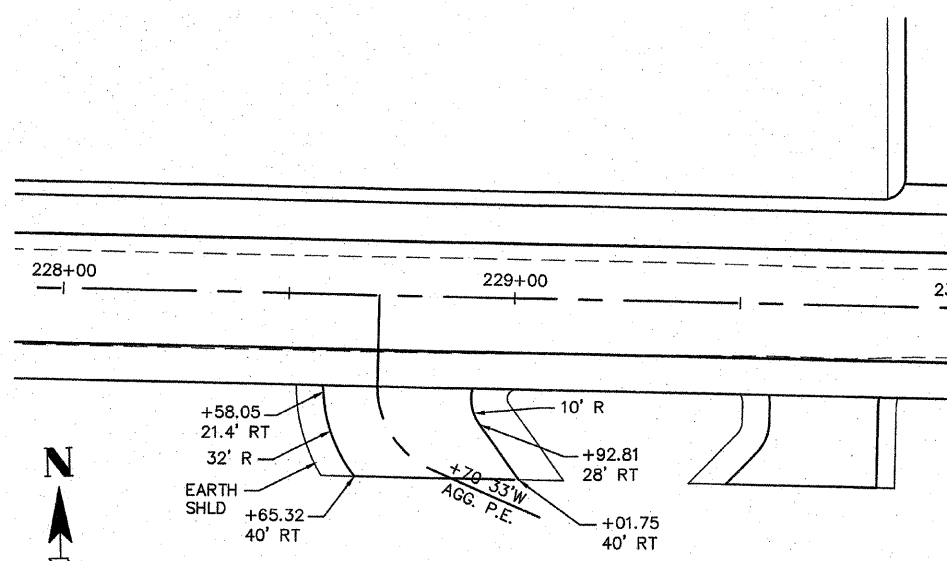

**FIELD ENTRANCE STA. 228+70.00**

SCALE: 1"=20'