
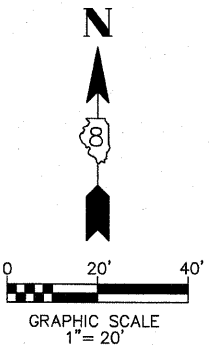
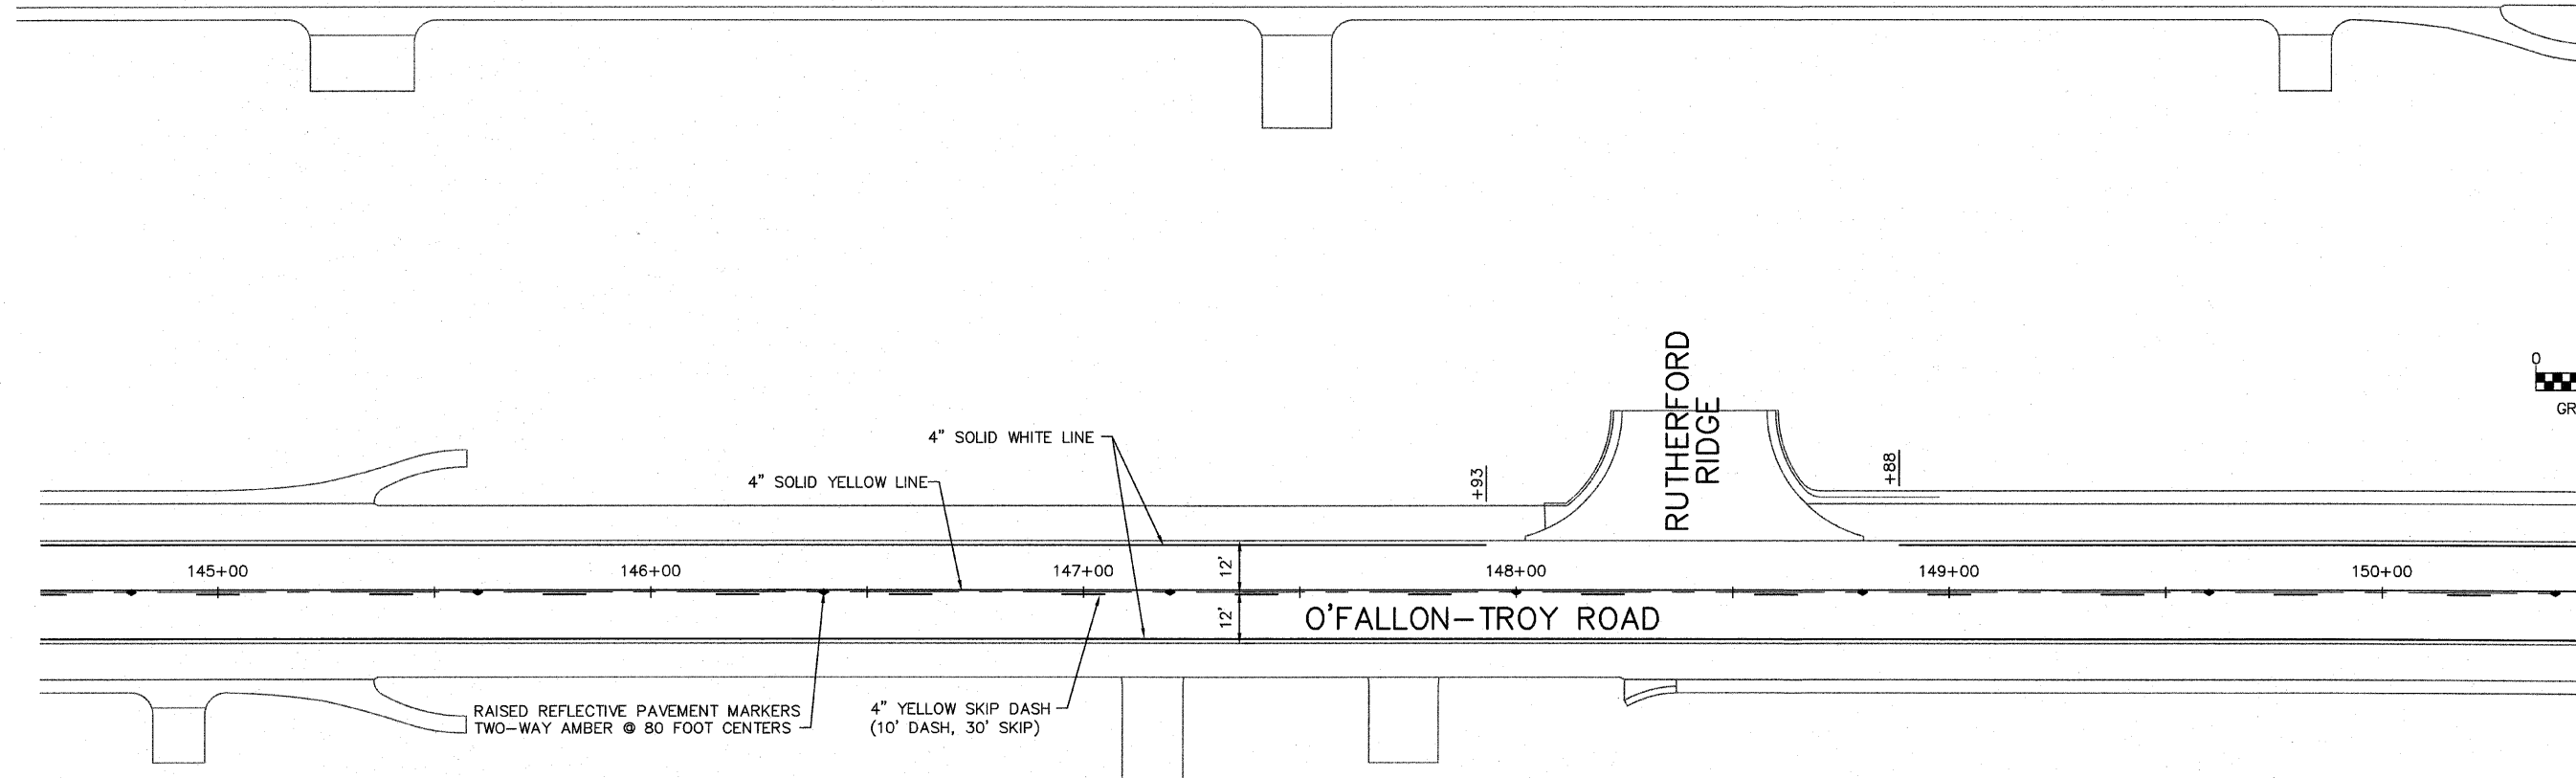
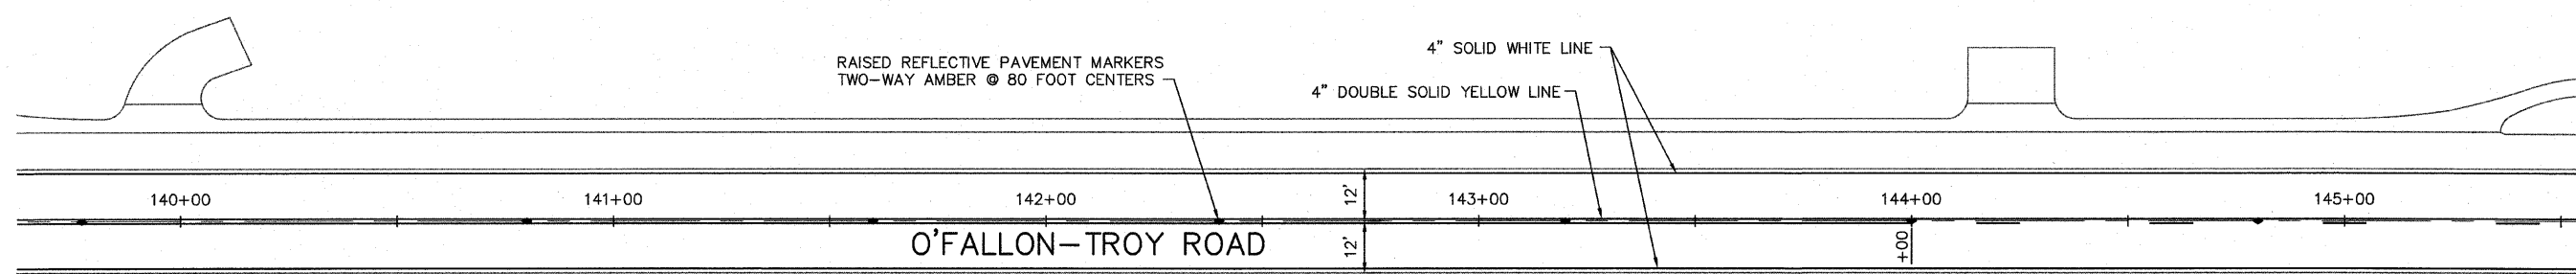


F.A. RTE.	SECTION	COUNTY	TOTAL SHEETS	SHEET NO.
9173	04-00080-06-PV	ST. CLAIR	144	76
STA. TO STA.		FED. ROAD DIST. NO. ILLINOIS FED. AID PROJECT		
PAVEMENT MARKING PLANS				
CONTRACT NO: 97418				

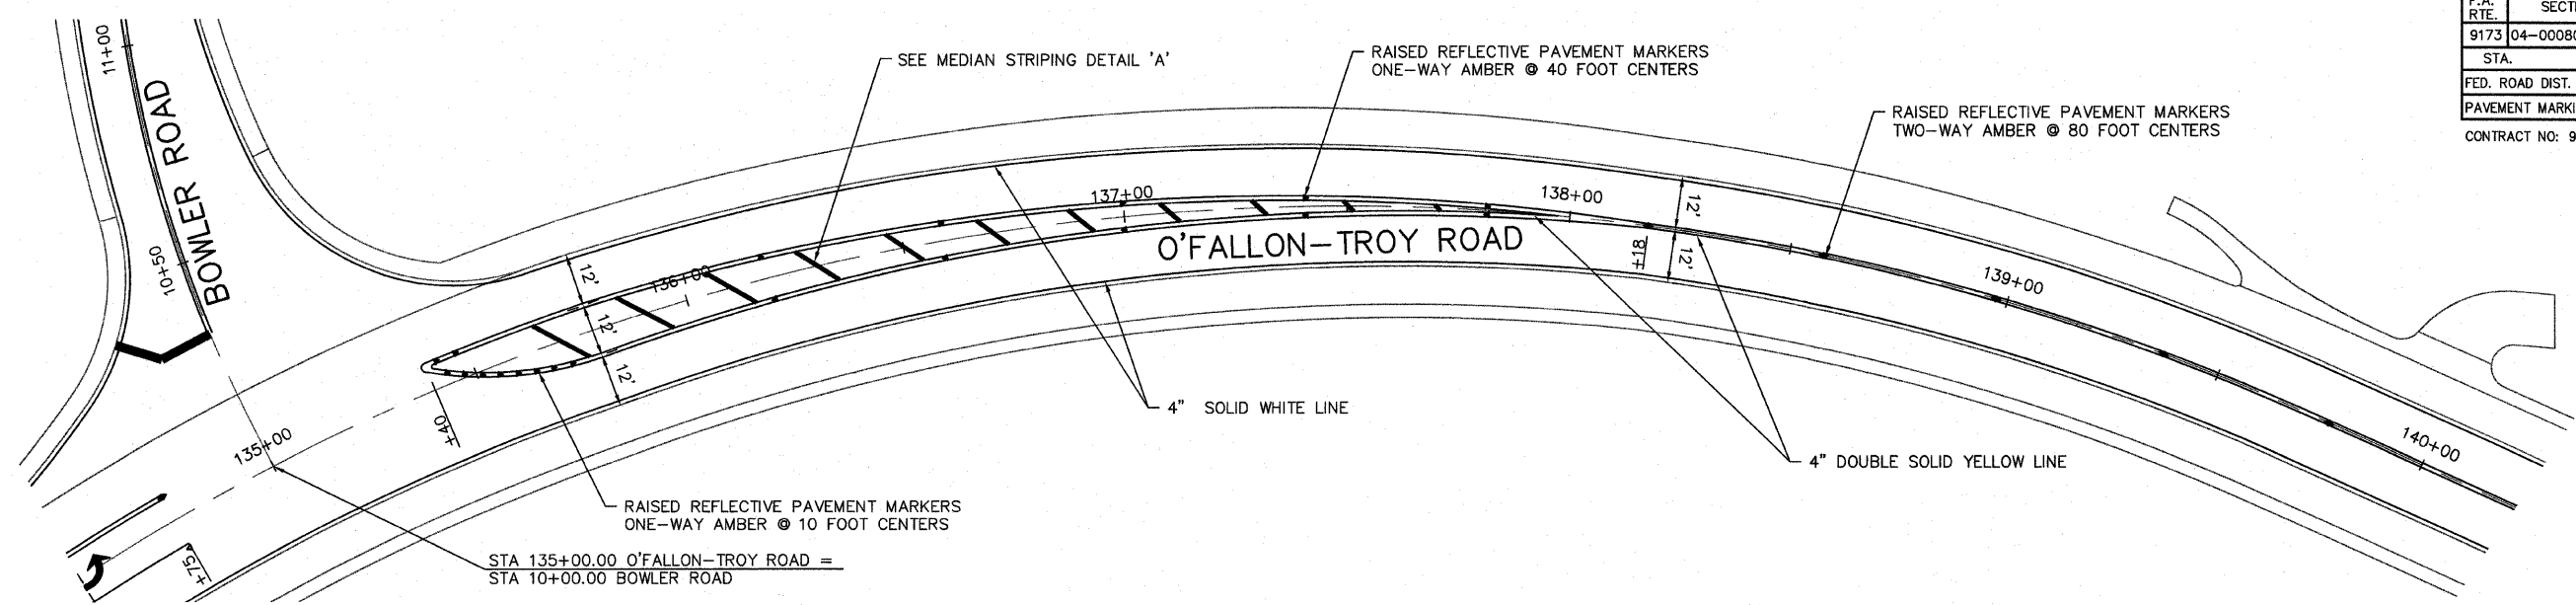

NOTE: THE QUANTITY FOR PAINT PAVEMENT MARKING - LINE 4" INCLUDES BOTH THE INTERMEDIATE AND FINAL APPLICATIONS.