


| | | |
|----------------------|----|------|
| FINAL SURVEY PLOTTED | BY | DATE |
| NOTE BOOK COMPLETE | | |
| AREAS CHECKED | | |
| NO. | | |


| | | |
|-------------------------|----|------|
| ORIGINAL SURVEY PLOTTED | BY | DATE |
| NOTE BOOK COMPLETE | | |
| AREAS CHECKED | | |
| NO. | | |

| | | | | |
|---------------------|---------------|------------------|--------------|-----------|
| F.A.U. RTE. | SECTION | COUNTY | TOTAL SHEETS | SHEET NO. |
| 9256 | 99-0179-00-RP | ST. CLAIR | 144 | 120 |
| STA. | 195+00 | TO STA. | 197+50 | |
| FED. ROAD DIST. NO. | ILLINOIS | FED. AID PROJECT | | |
| CONTRACT NO: 97418 | | | | |


197+50

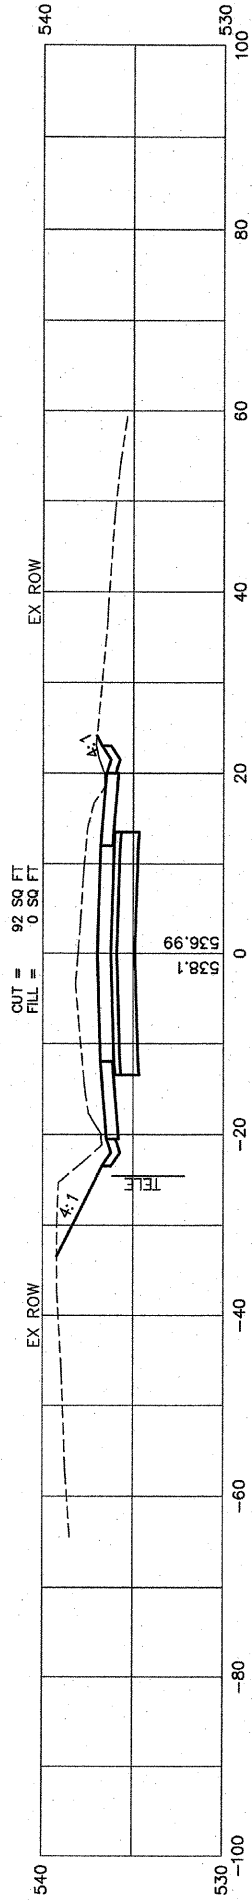


197+00

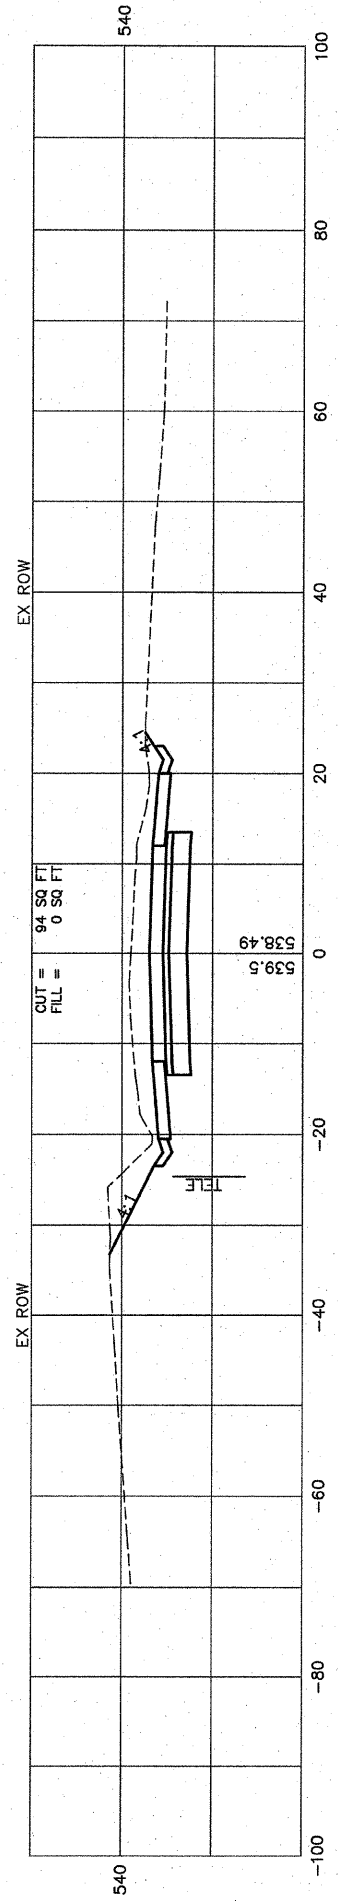


196+50

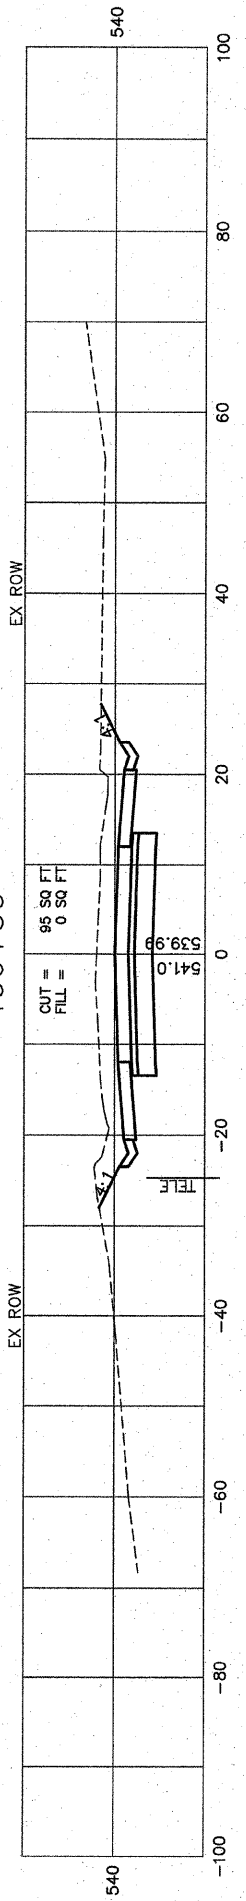

196+40
F.E. LT

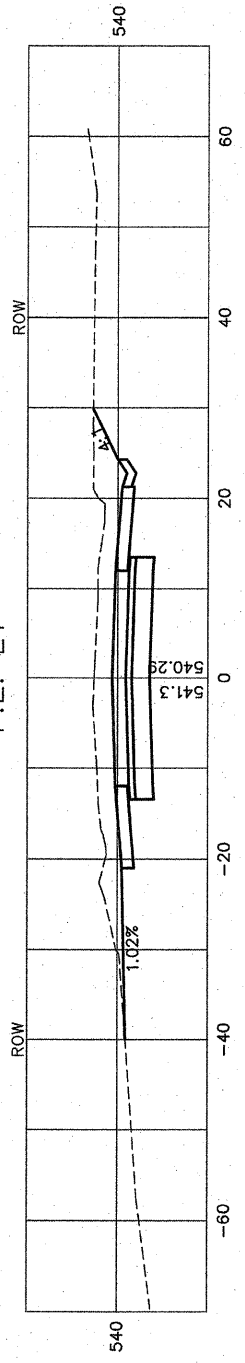

196+00

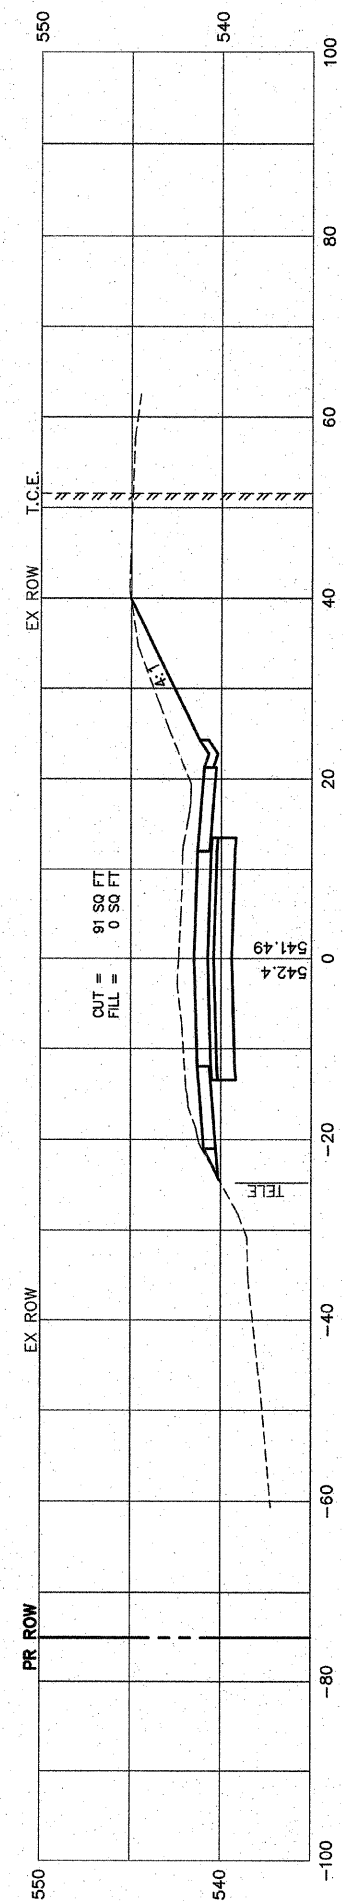

195+60

