



FINAL SURVEYED	BY	DATE
SURVEY PLOTTED		
NOTE BOOK DATE		
NO. AREAS CHECKED		
NO. AREAS CHECKED		

ORIGINAL SURVEYED	BY	DATE
SURVEY PLOTTED		
NOTE BOOK DATE		
NO. AREAS CHECKED		
NO. AREAS CHECKED		


203+00

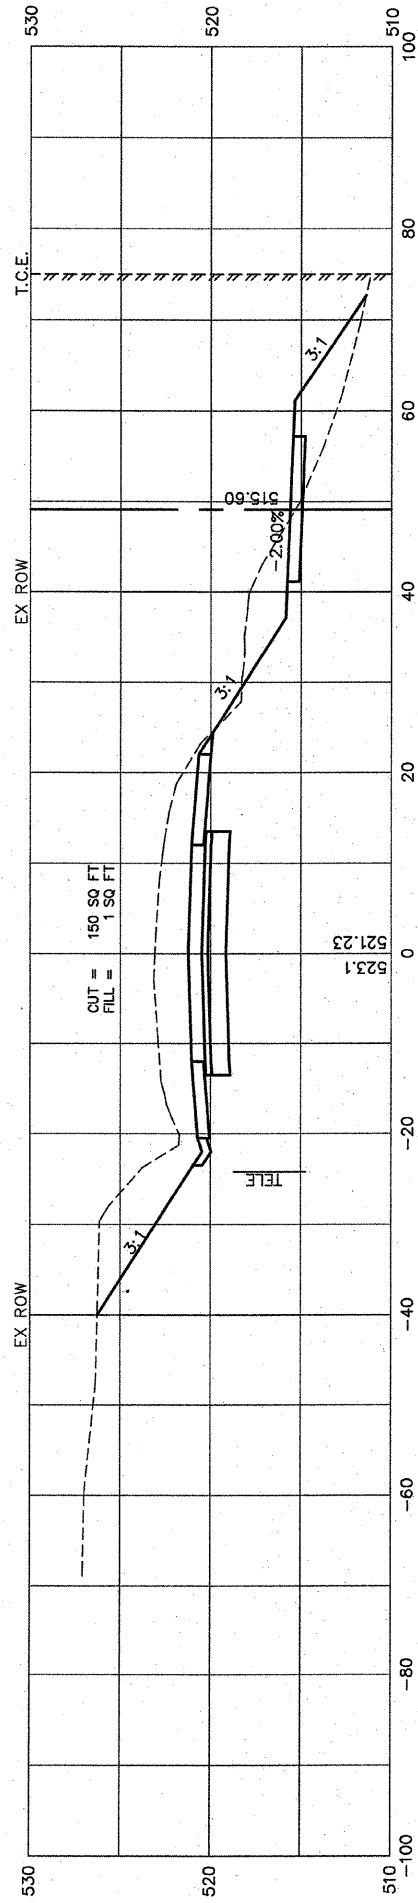


202+50

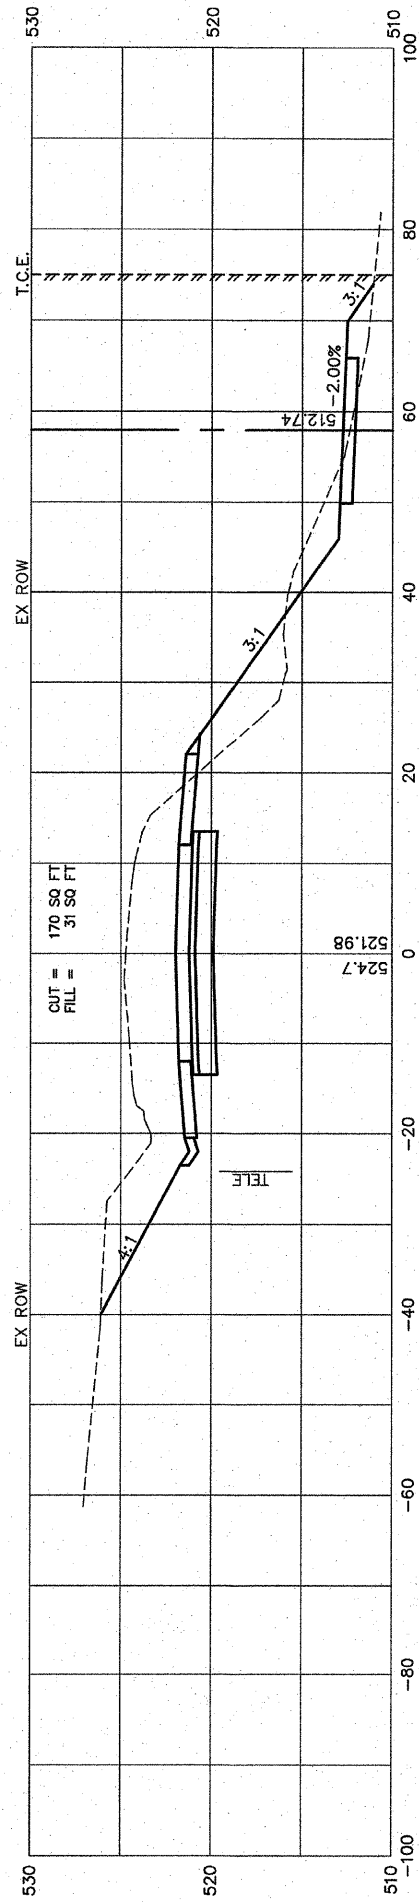


202+00

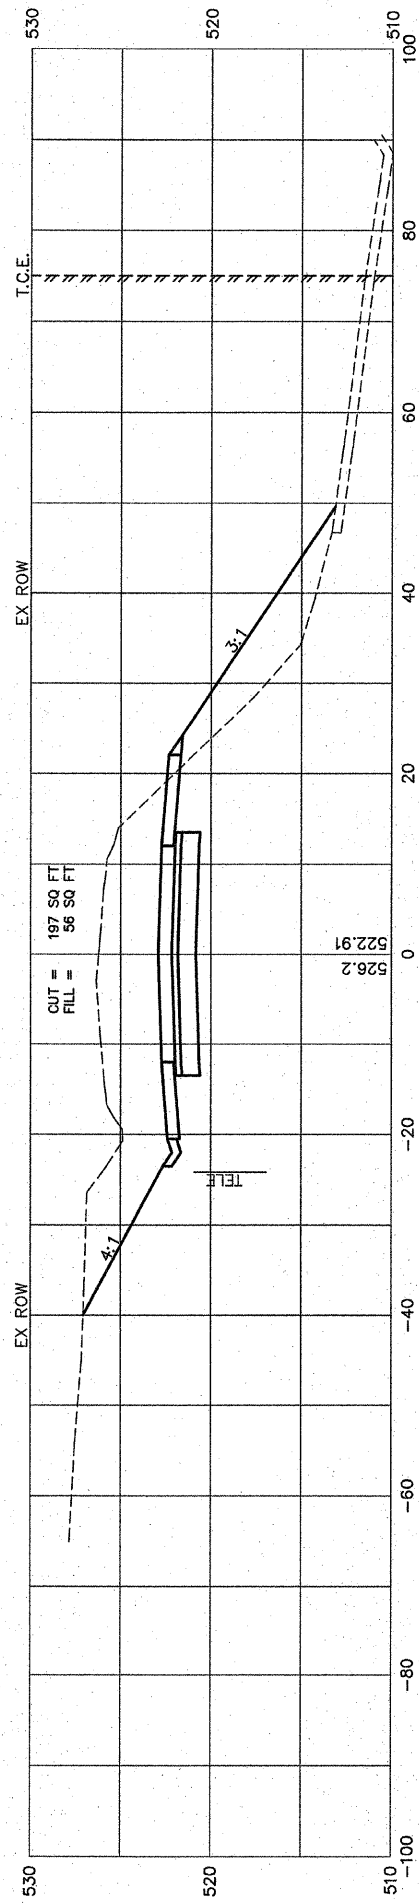

201+50

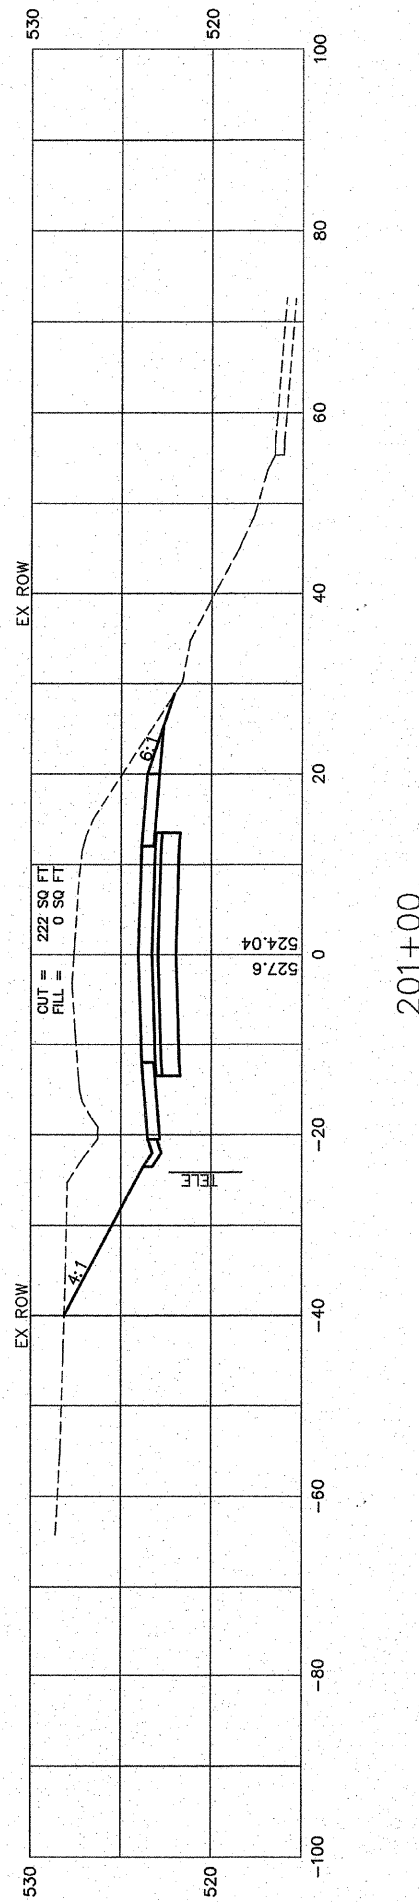

201+00

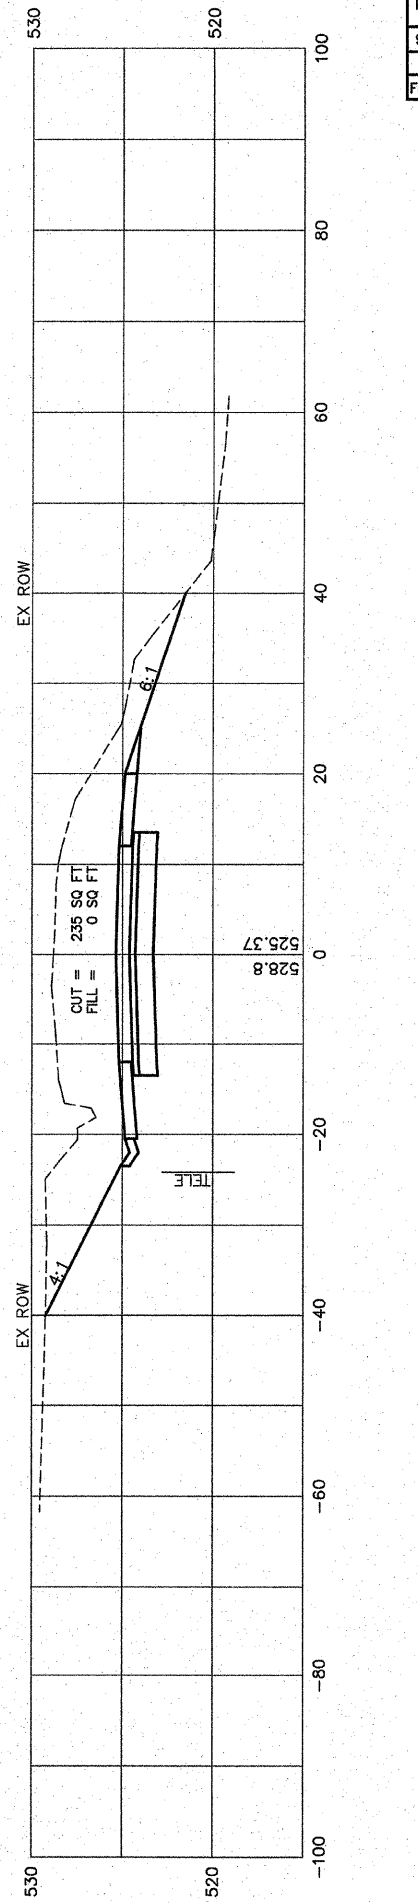

F.A.U. RTE	SECTION	COUNTY	TOTAL SHEETS	SHEET NO.
9256	99-0179-00-RP	ST. CLAIR	144	122
STA.	201+00	TO STA.	203+00	
FED. ROAD DIST. NO.	ILLINOIS	FED. AID PROJECT		

CONTRACT NO: 97418