
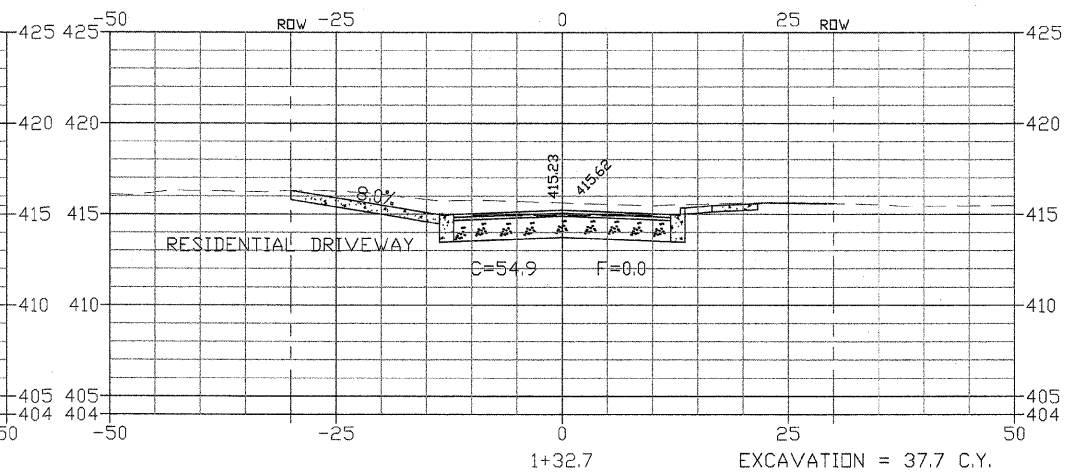
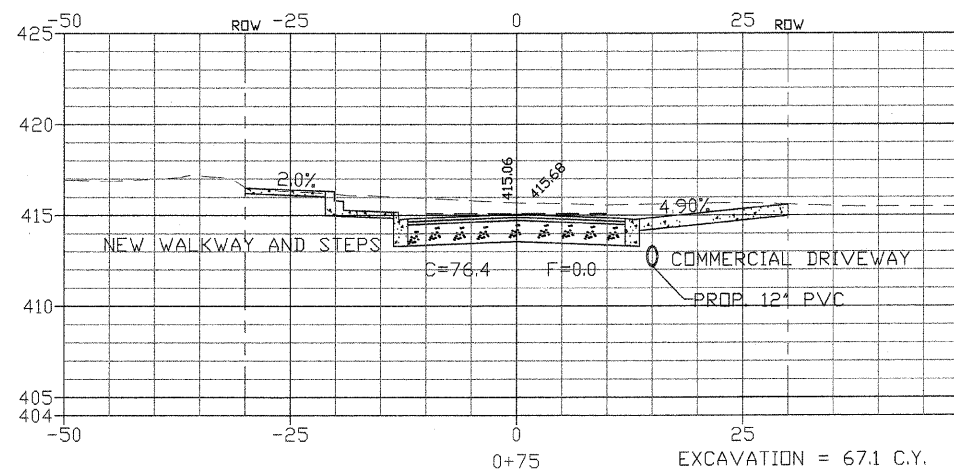
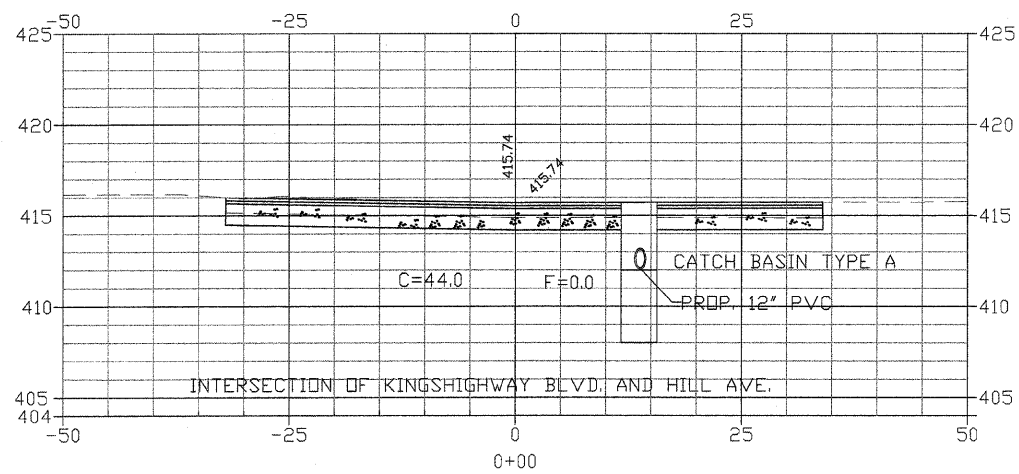
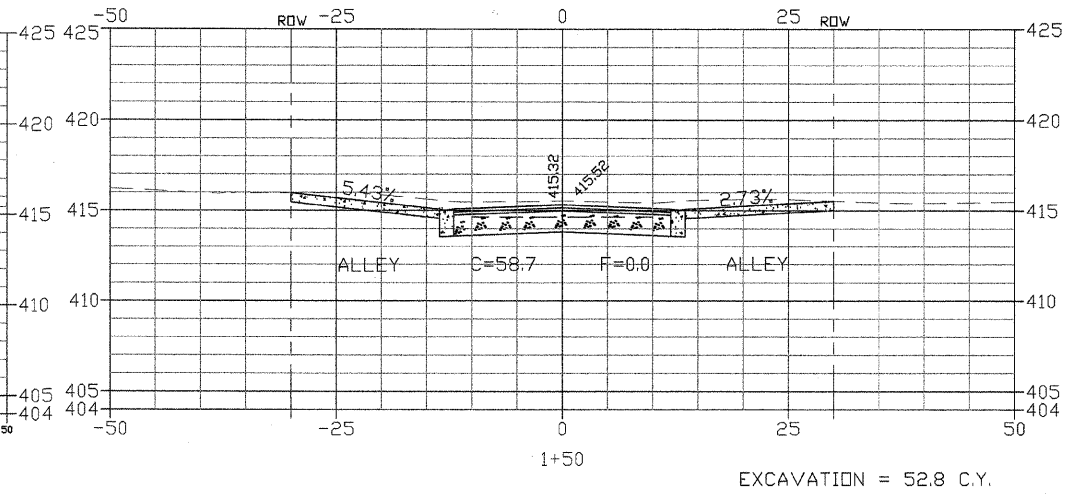
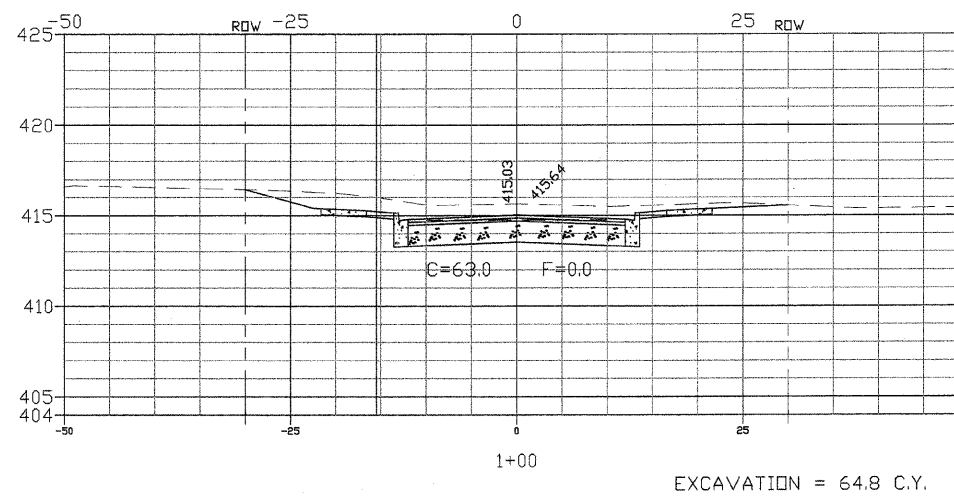
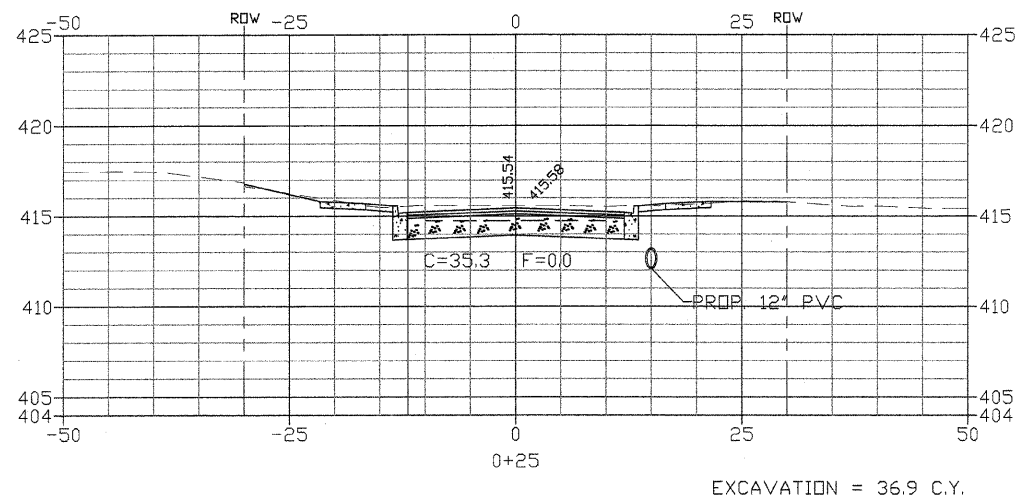
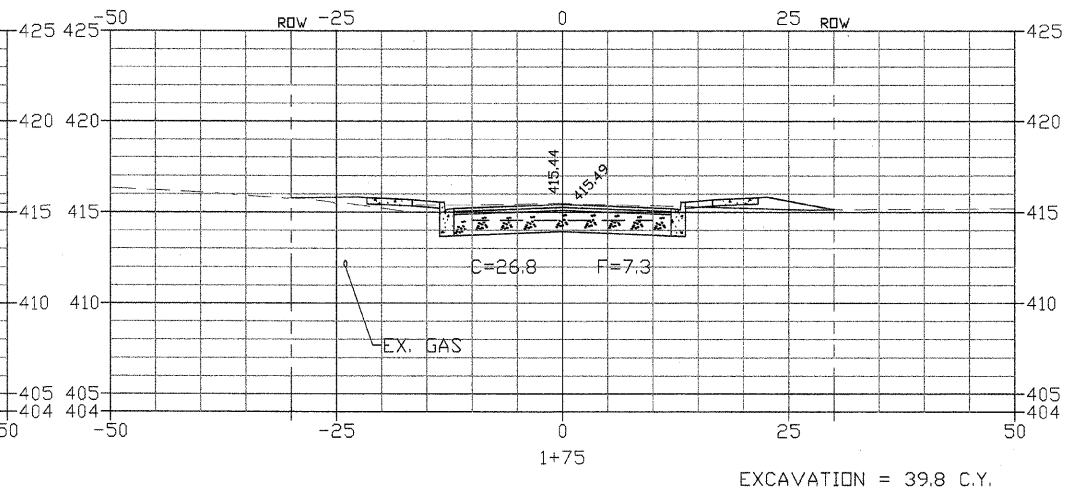
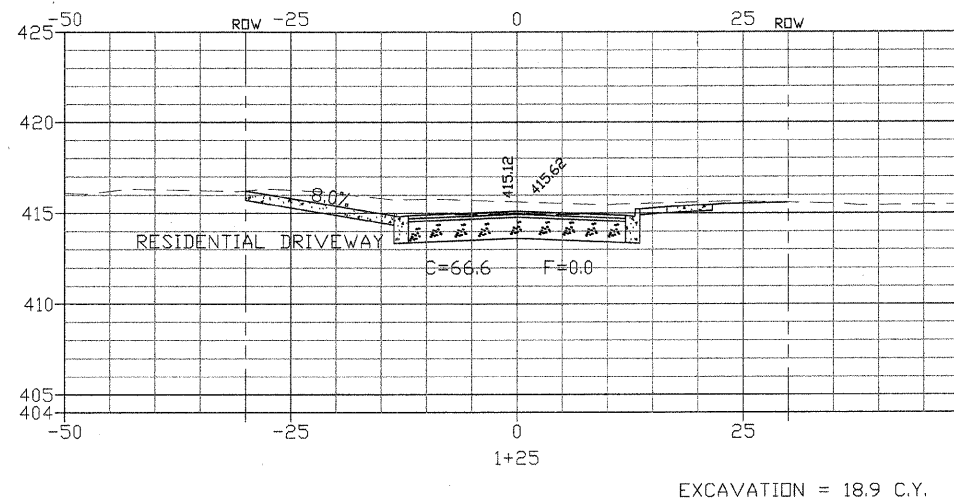


F.A.U. RTE.	SECTION	COUNTY	TOTAL SHEETS	SHEET NO.
9238	09-00022-00-PV	ST. CLAIR	12	9
		ILLINOIS	CONTRACT NO. 97421	

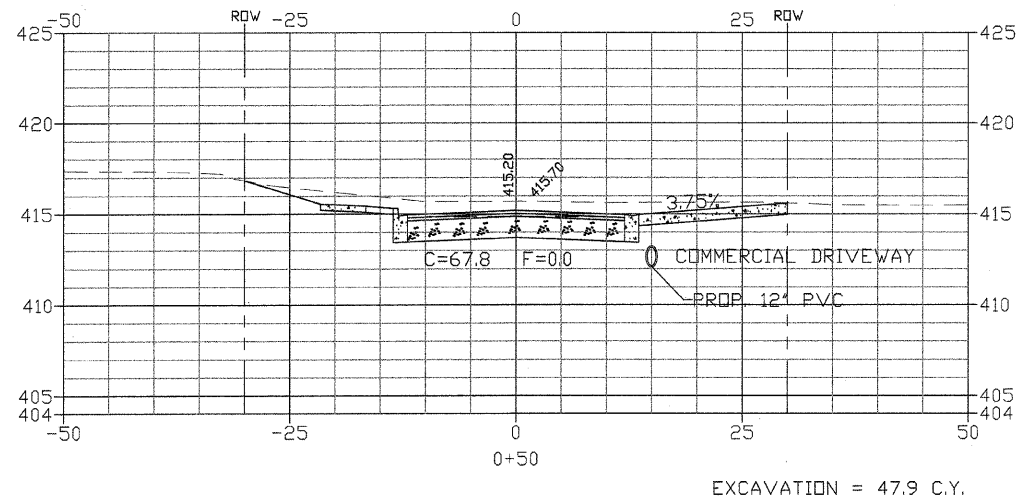

SCALE: HORIZONTAL-1"=10'
VERTICAL-1"=5'

Designed:	L.T.		VILLAGE OF WASHINGTON PARK STREET IMPROVEMENTS
Drawn:	W.C.		
Checked:	L.T.		CROSS-SECTIONS
Prepared:	THOMPSON CIVIL, LLC 7017 GLENMORE AVE., SUITE #4 ST. LOUIS, MISSOURI, 63121 PHONE: 314-724-3127		Date: DEC. 2009 Sheet: 9 of 12