


FINAL SURVEY	SURVEYED	DATE
NOTE BOOK	PLOTTED	BY
NO.	TEMPLATE	
	AREAS	
	CHECKED	

ORIGINAL SURVEY	SURVEYED	DATE
NOTE BOOK	PLOTTED	BY
NO.	TEMPLATE	
	AREAS	
	CHECKED	

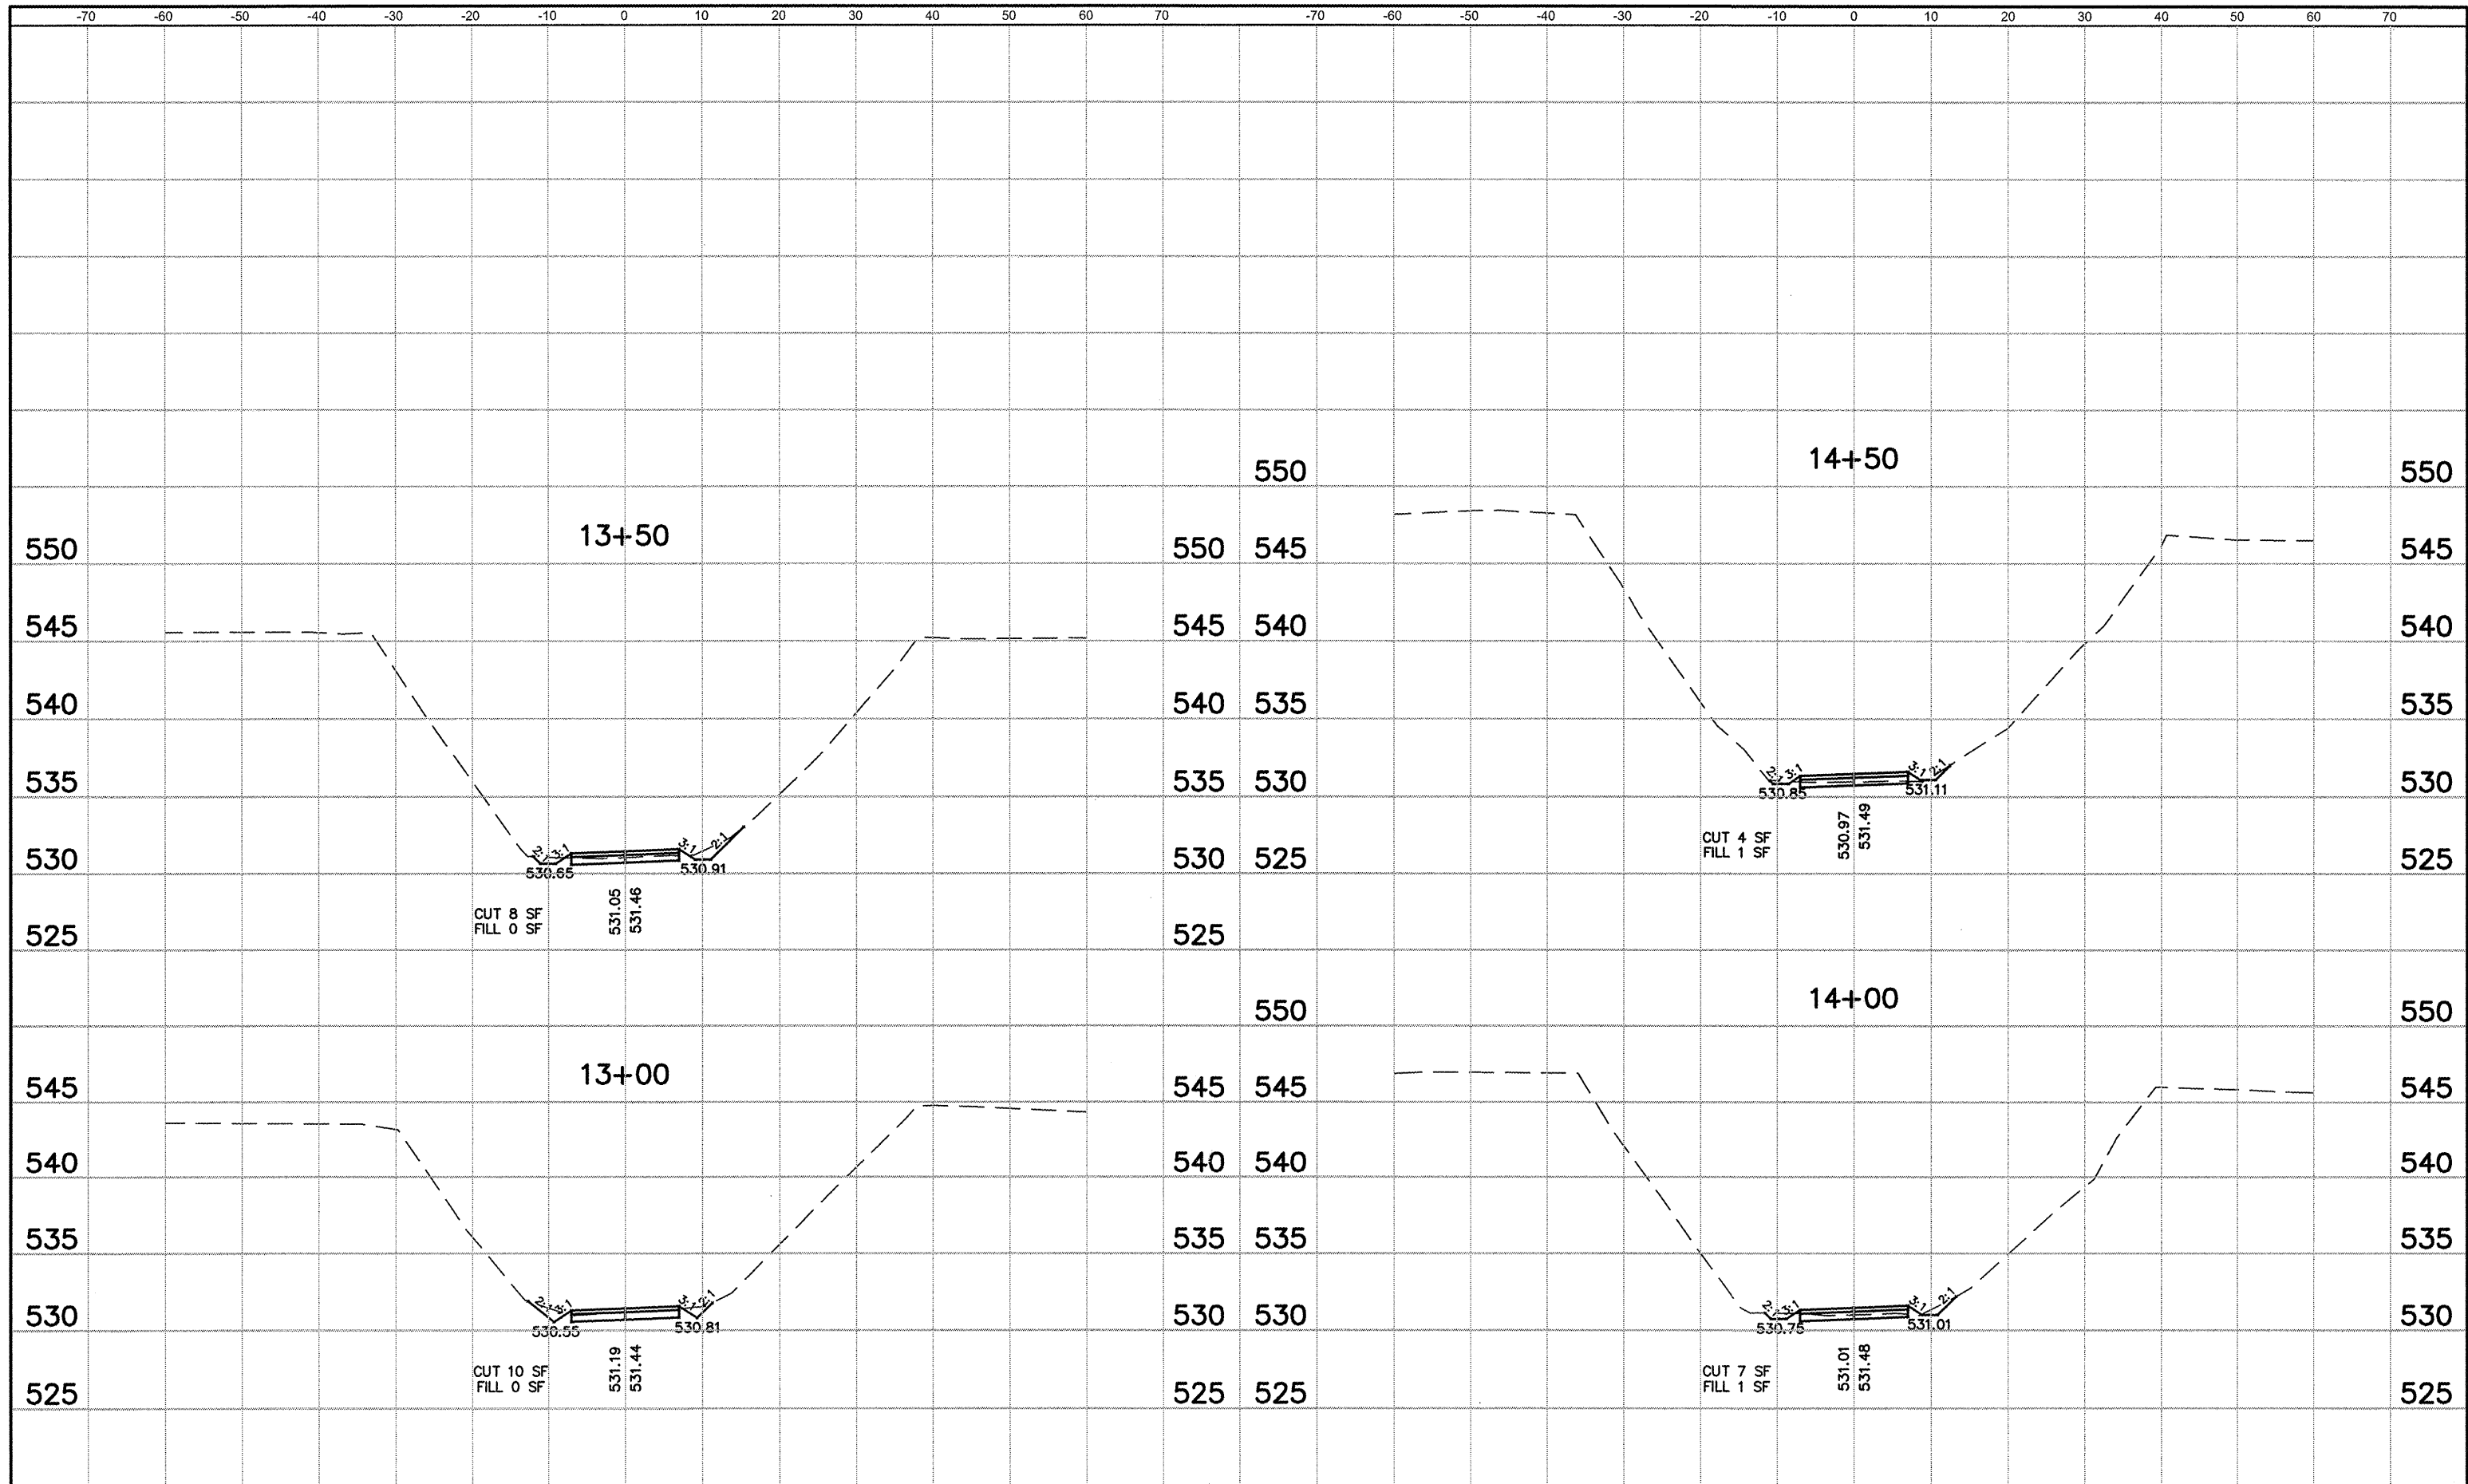

FILE NAME = 841XS01.DWG	USER NAME = ASHLEIGH ENGELMANN	DESIGNED - NEL	REVISED -	STATE OF ILLINOIS DEPARTMENT OF TRANSPORTATION	CROSS SECTIONS	F.A. RTE.	SECTION	COUNTY	TOTAL SHEETS	SHEET NO.
	DRAWN - AME	REVISOR -				08-00006-00-BT	MADISON	26	19	
	CHECKED - TLC	REVISOR -				MORRIS BIKE TRAIL				
	DATE - 2009-08-27	REVISOR -				CONTRACT NO. 97436				
	PLOT SCALE = 6" = 1'					FED. ROAD DIST. NO.	ILLINOIS	FED. AID PROJECT		
	PLOT DATE = 2010-02-26				SCALE:	SHEET NO. 2 OF 9 SHEETS	STA. 13+00 TO STA. 14+50			