


CULVERT OMISSION FROM STA  
15+41.18 TO STA 16+47.15

FINAL SURVEY	SURVEYED	DATE
NOTE BOOK	PLOTTED	BY
NO.	TEMPLATE	
	AREAS	
	CHECKED	

ORIGINAL SURVEY	SURVEYED	DATE
NOTE BOOK	PLOTTED	BY
NO.	TEMPLATE	
	AREAS	
	CHECKED	

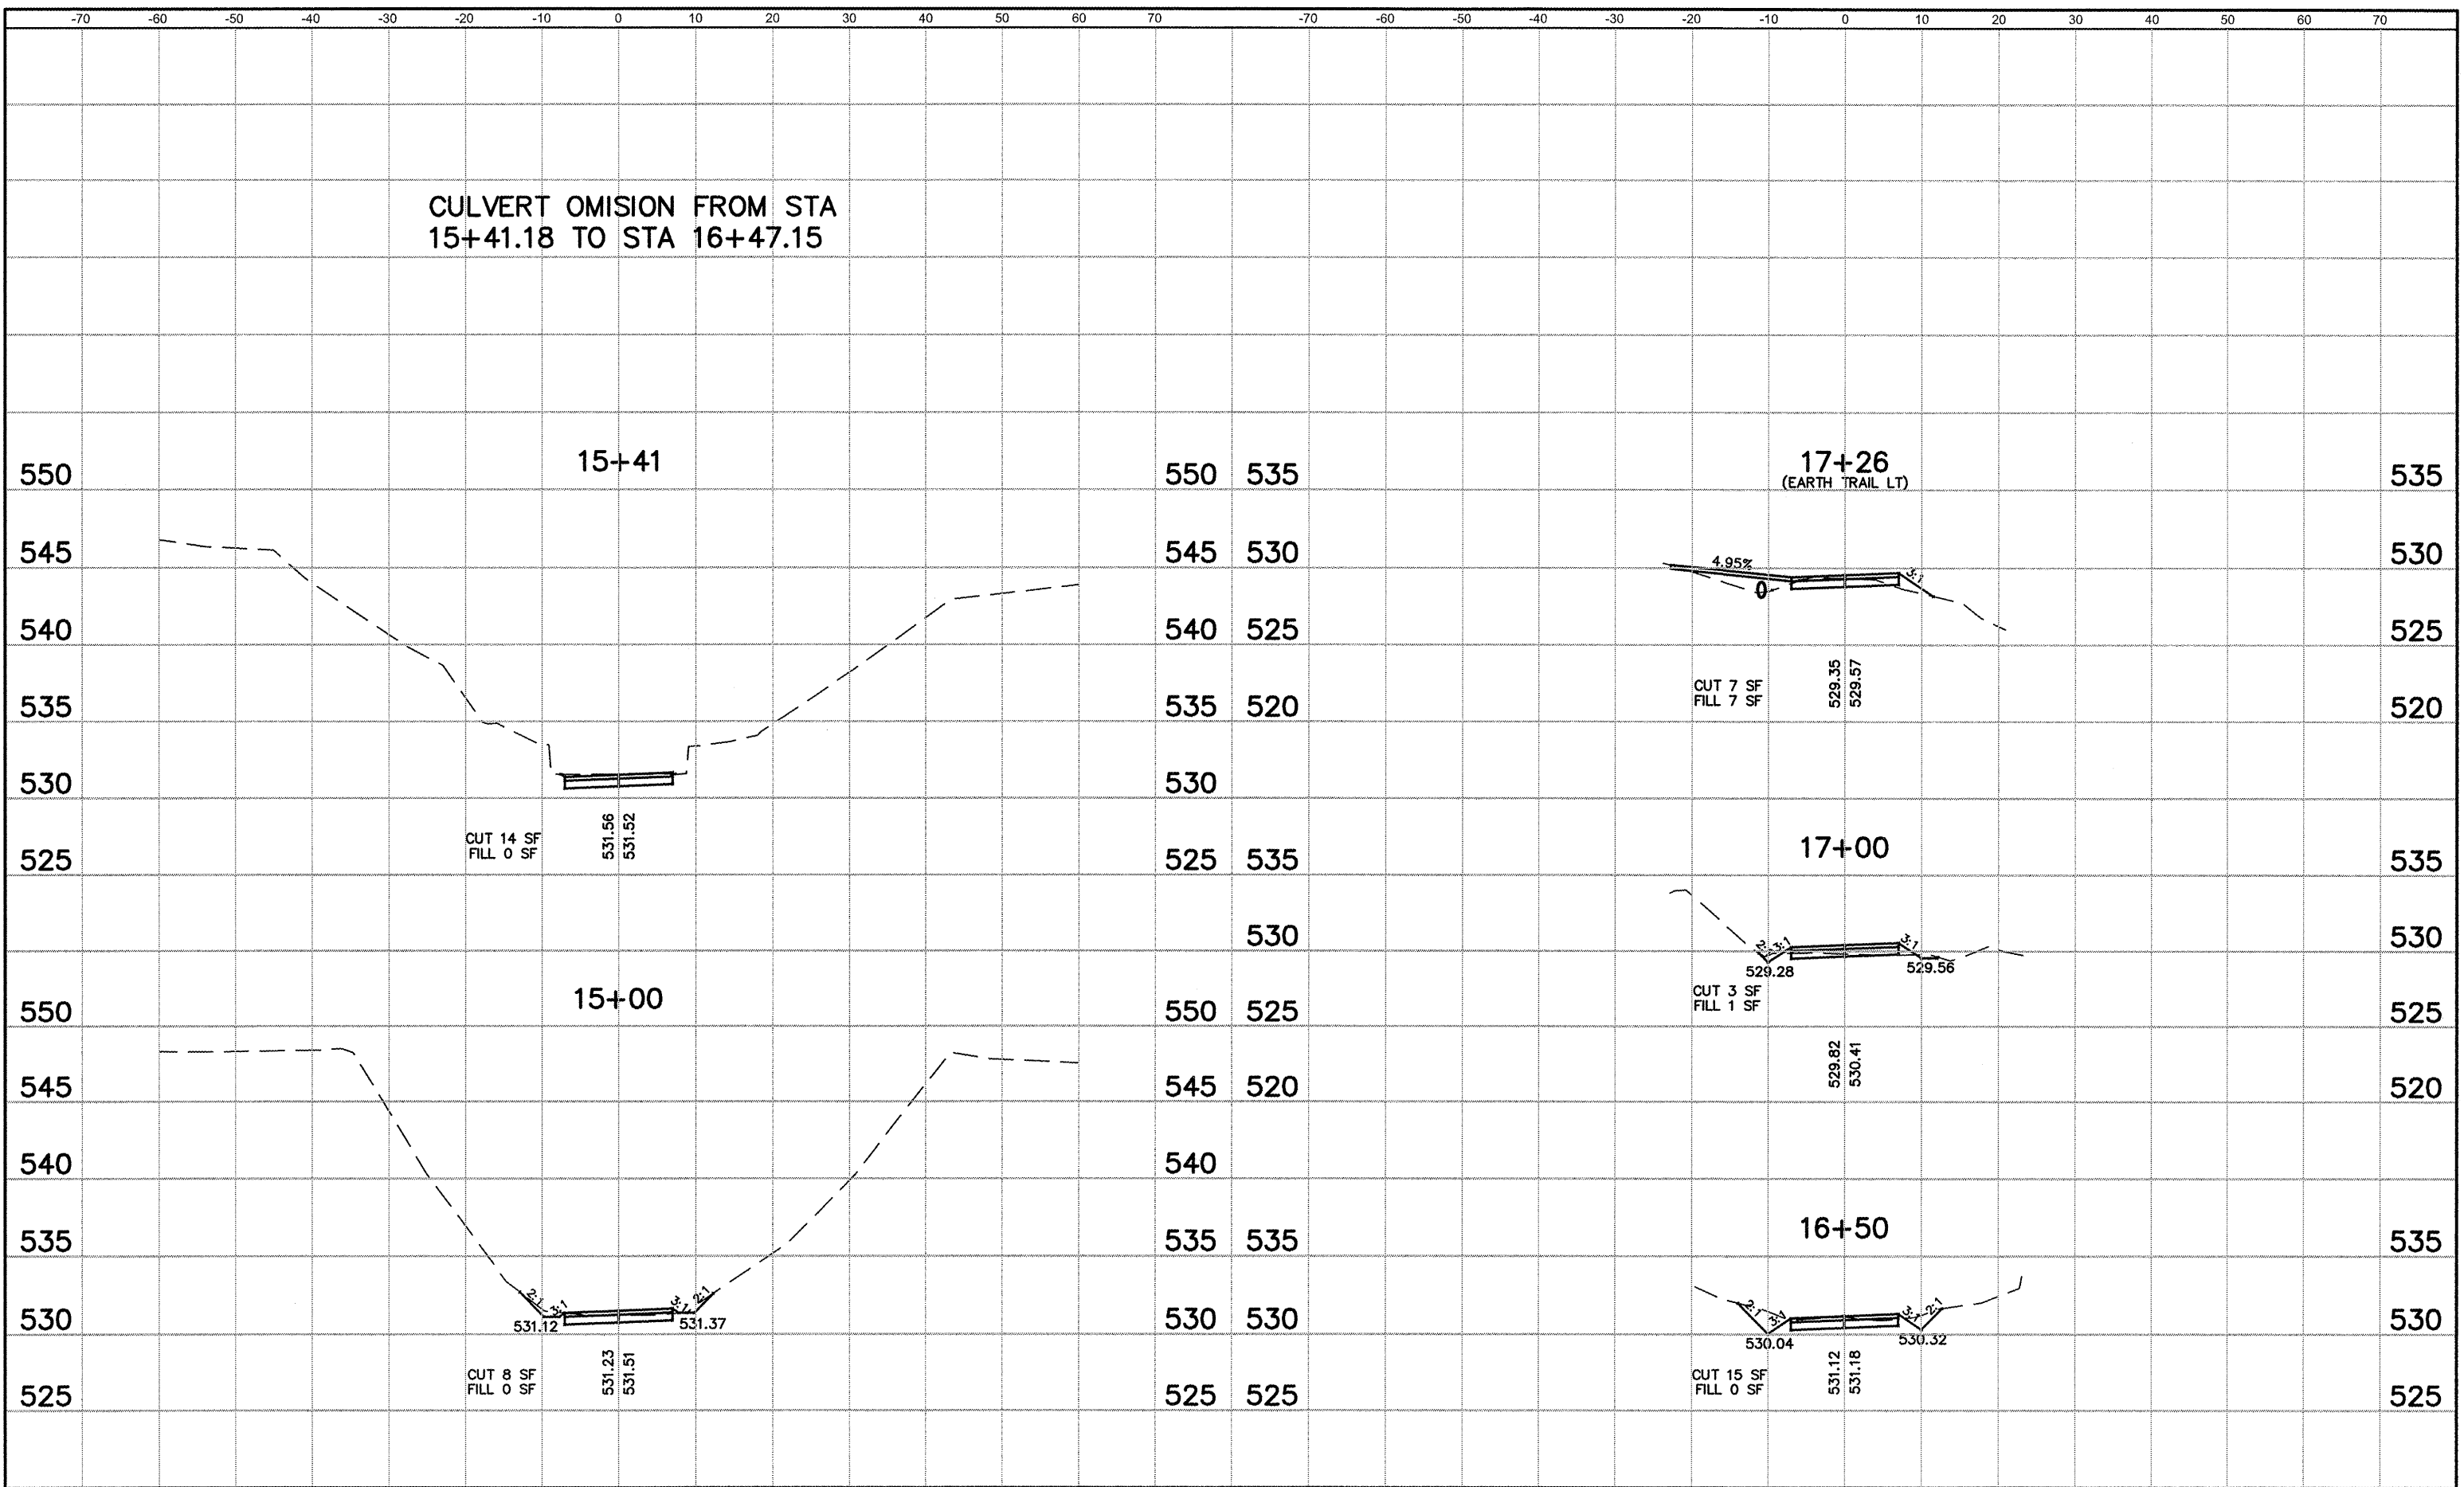

FILE NAME = 841XS01.DWG	USER NAME = ASHLEIGH ENGELMANN	DESIGNED - NEL	REVISED -	STATE OF ILLINOIS DEPARTMENT OF TRANSPORTATION	CROSS SECTIONS		F.A. RTE.	SECTION	COUNTY	TOTAL SHEETS	SHEET NO.
		DRAWN - AME	REVISED -		SCALE:	SHEET NO. 3 OF 9 SHEETS	STA. 15+00 TO STA. 17+26	08-00006-00-BT	MADISON	26	20
		CHECKED - TLC	REVISED -					MORRIS BIKE TRAIL	CONTRACT NO. 97436		
		DATE - 2010-02-26	REVISED -					FED. ROAD DIST. NO.	ILLINOIS	FED. AID PROJECT	