


DATE	
BY	
FINAL SURVEY	SURVEYED
NOTE BOOK	PLOTTED
NO.	TEMPLATE
	AREAS CHECKED

DATE	
BY	
ORIGINAL SURVEY	SURVEYED
NOTE BOOK	PLOTTED
NO.	TEMPLATE
	AREAS CHECKED

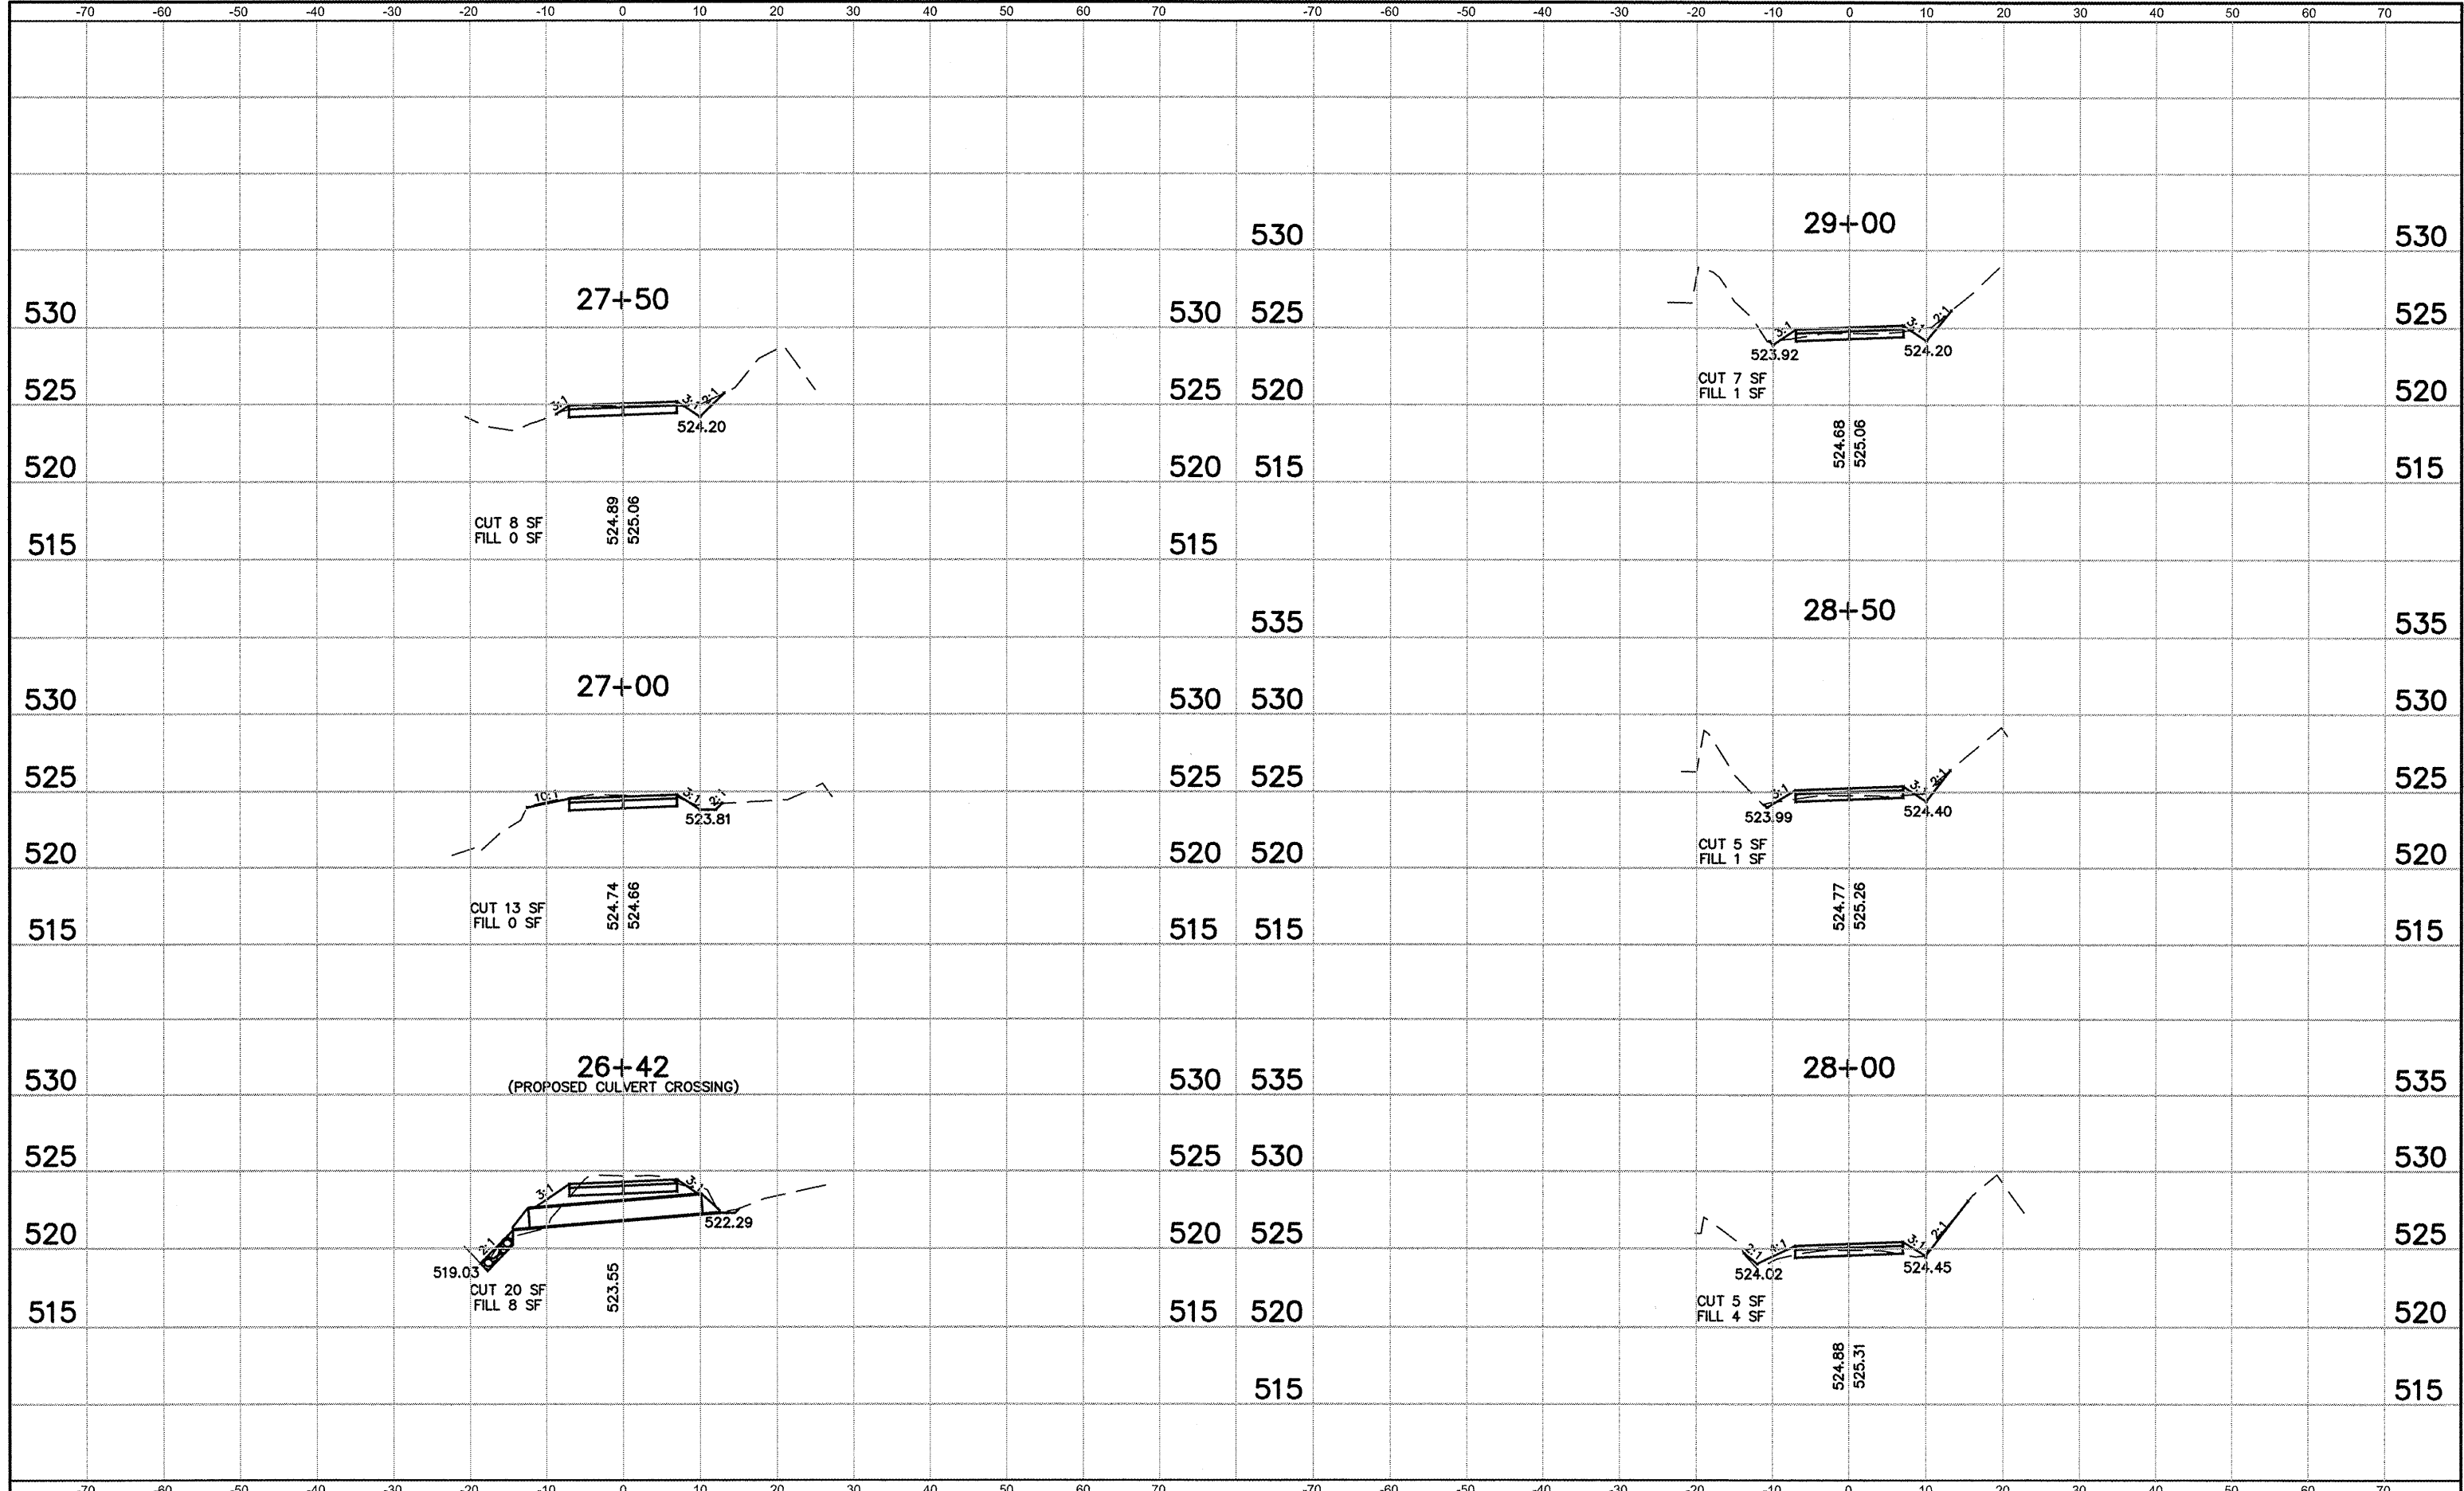

FILE NAME = 841XS01.DWG	USER NAME = ASHLEIGH ENGELMANN	DESIGNED - NEL	REVISED -	STATE OF ILLINOIS DEPARTMENT OF TRANSPORTATION	CROSS SECTIONS SCALE: SHEET NO. 7 OF 9 SHEETS STA. 25+60 TO STA. 29+00	F.A. RTE.	SECTION	COUNTY	TOTAL SHEETS	SHEET NO.
		DRAWN - AME	REVISED -			08-00006-00-BT	MADISON	26	24	
		CHECKED - TLC	REVISED -			MORRIS BIKE TRAIL	CONTRACT NO. 97436			
		PLOT DATE = 2010-02-26	DATE - 2009-08-27			FED. ROAD DIST. NO.	ILLINOIS	FED. AID PROJECT		