


DATE	
BY	
FINAL SURVEY	SURVEYED
NOTE BOOK	PLOTTED
NO.	TEMPLATE
	AREAS CHECKED

DATE	
BY	
ORIGINAL SURVEY	SURVEYED
NOTE BOOK	PLOTTED
NO.	TEMPLATE
	AREAS CHECKED

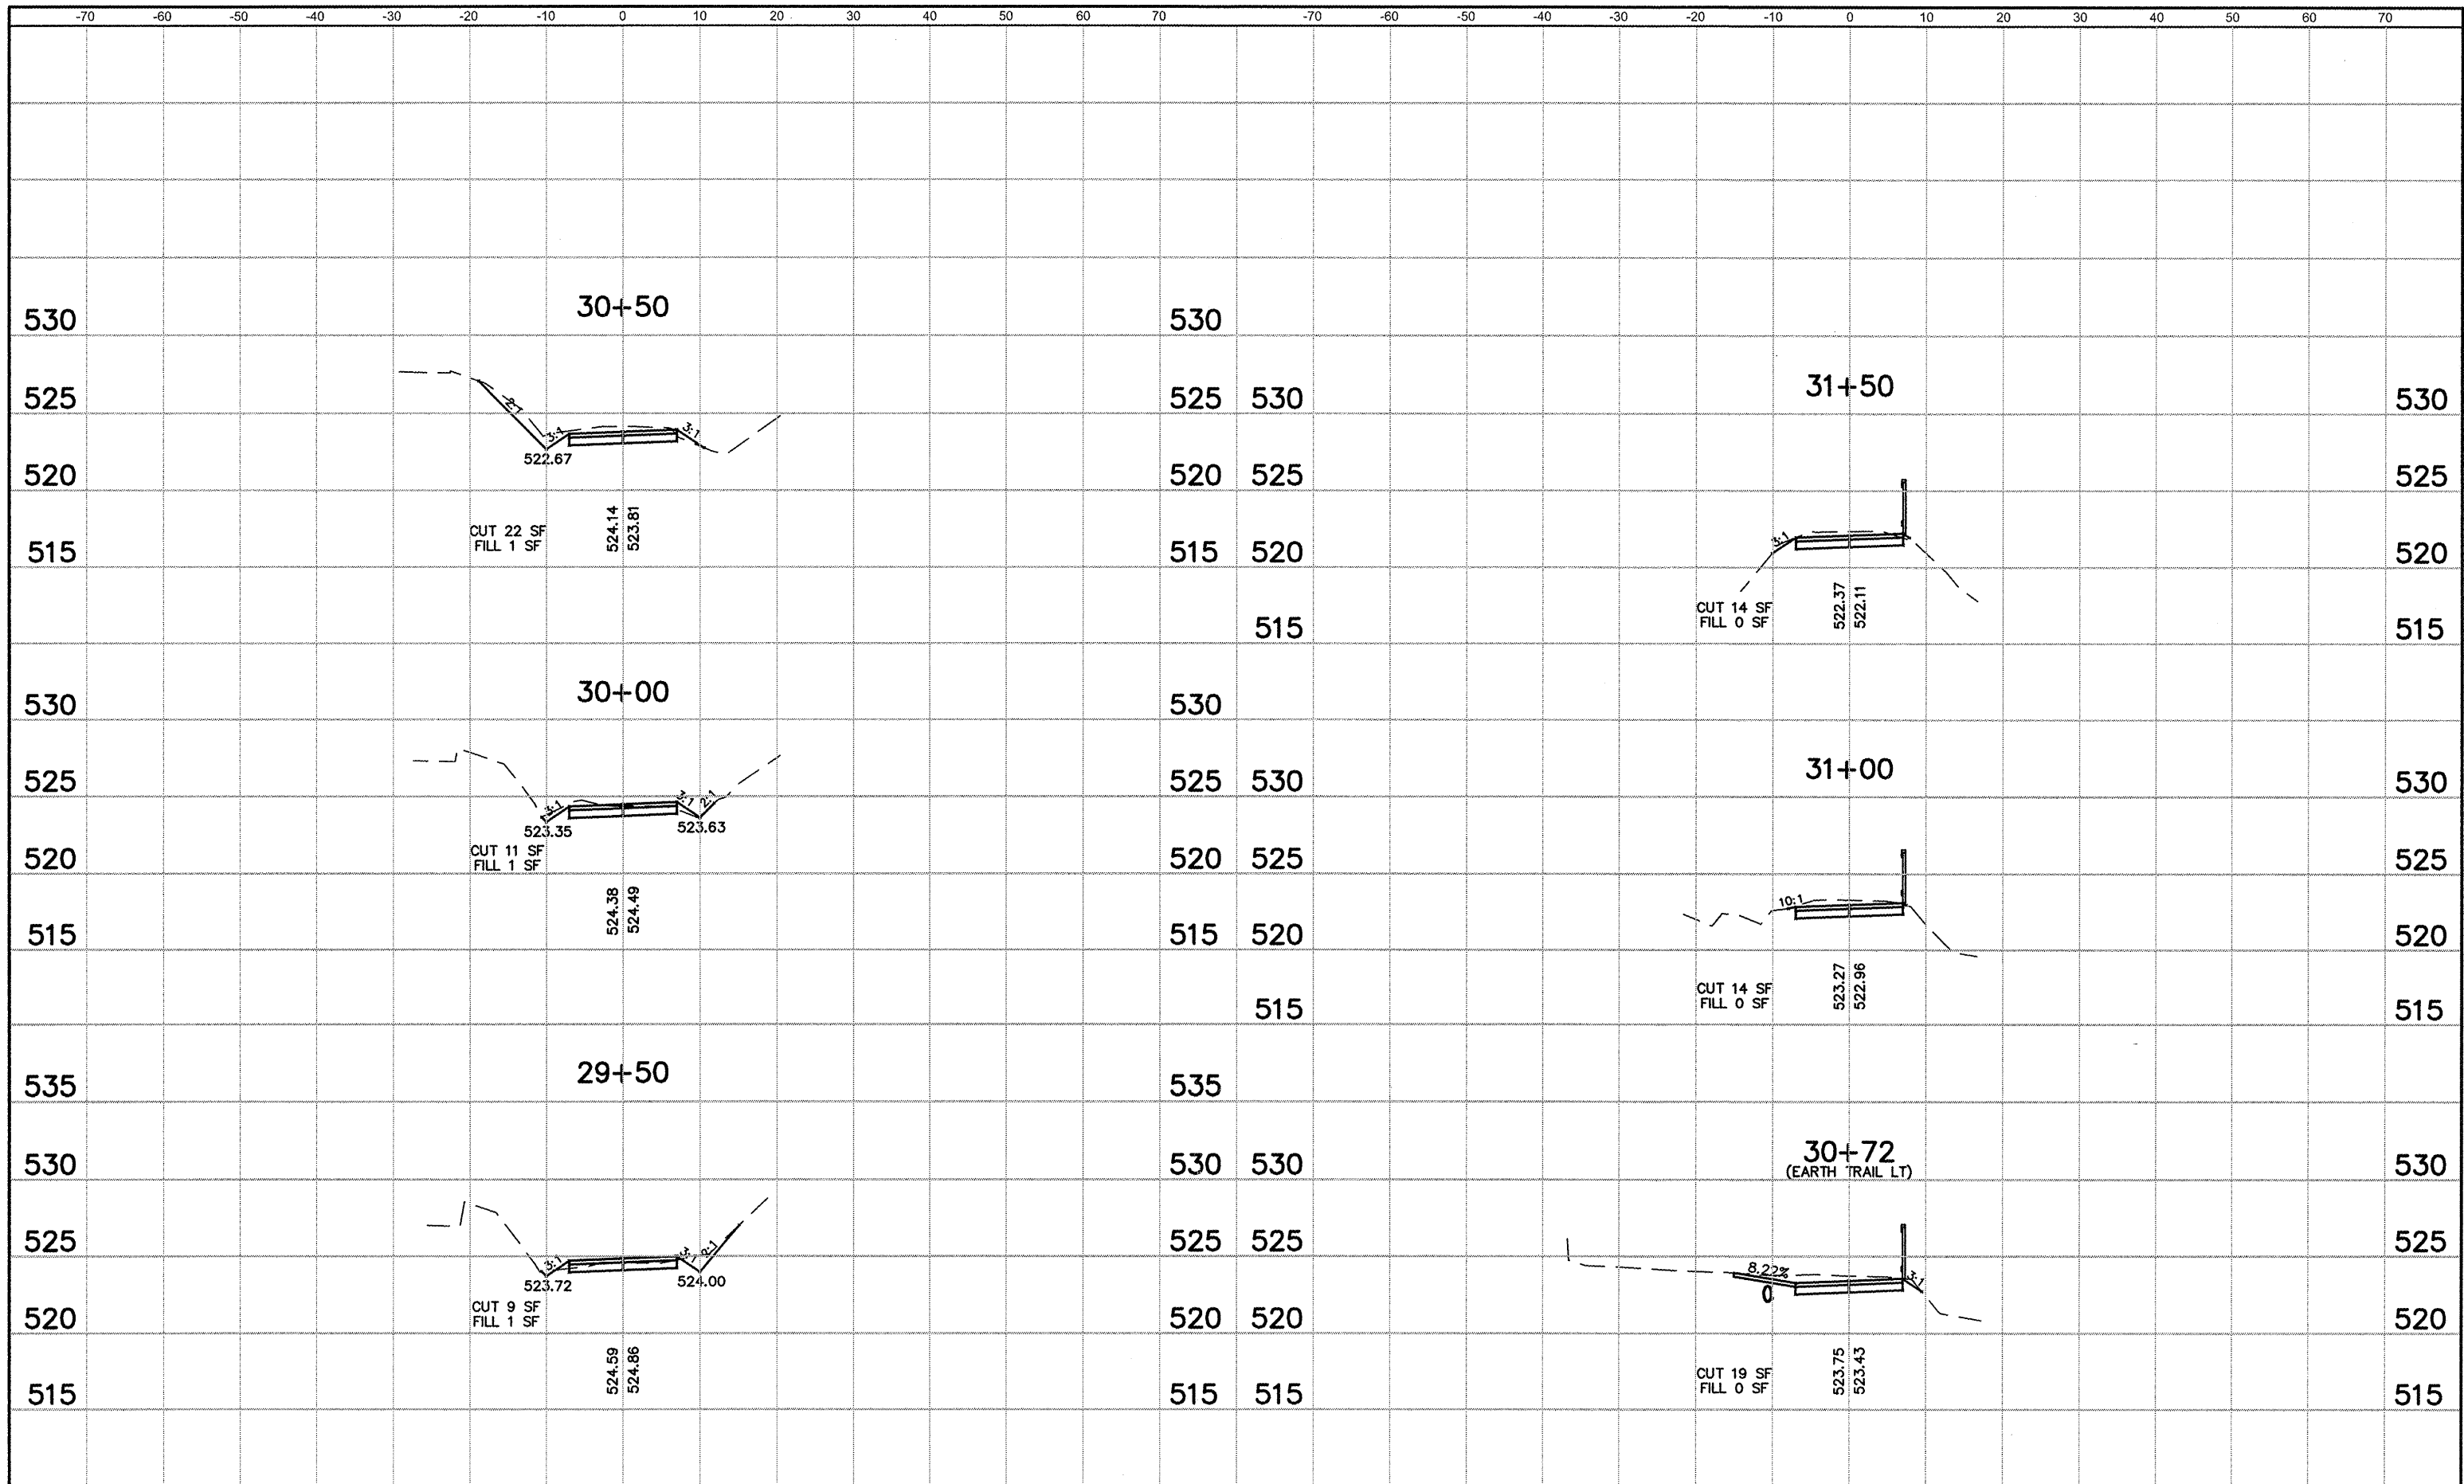

FILE NAME = 841XS01.DWG	USER NAME = ASHLEIGH ENGELMANN	DESIGNED - NEL	REVISED -	STATE OF ILLINOIS DEPARTMENT OF TRANSPORTATION	CROSS SECTIONS		F.A. RTE.	SECTION	COUNTY	TOTAL SHEETS	SHEET NO.
		DRAWN - AME	REVISED -		SCALE:	SHEET NO. 8 OF 9 SHEETS	STA. 29+50 TO STA. 31+50	08-00006-00-BT	MADISON	26	25
		PLOT SCALE = 6" = 1'	CHECKED - TLC		REVISED -			MORRIS BIKE TRAIL		CONTRACT NO. 97436	
		PLOT DATE = 2010-02-26	DATE - 2009-08-27		REVISED -			FED. ROAD DIST. NO.	ILLINOIS	FED. AID PROJECT	