



PLAN	SUBMITTED	DATE
	PLOTTED	
	CHECKED	
	BY	
	NOTE BOOK	
	NO.	
	CADD FILE NAME	

PROFILE	SUBMITTED	DATE
	PLOTTED	
	GRADES CHECKED	
	STRUCTURE NOTATIONS OK'D	
	NOTE BOOK	
	NO.	

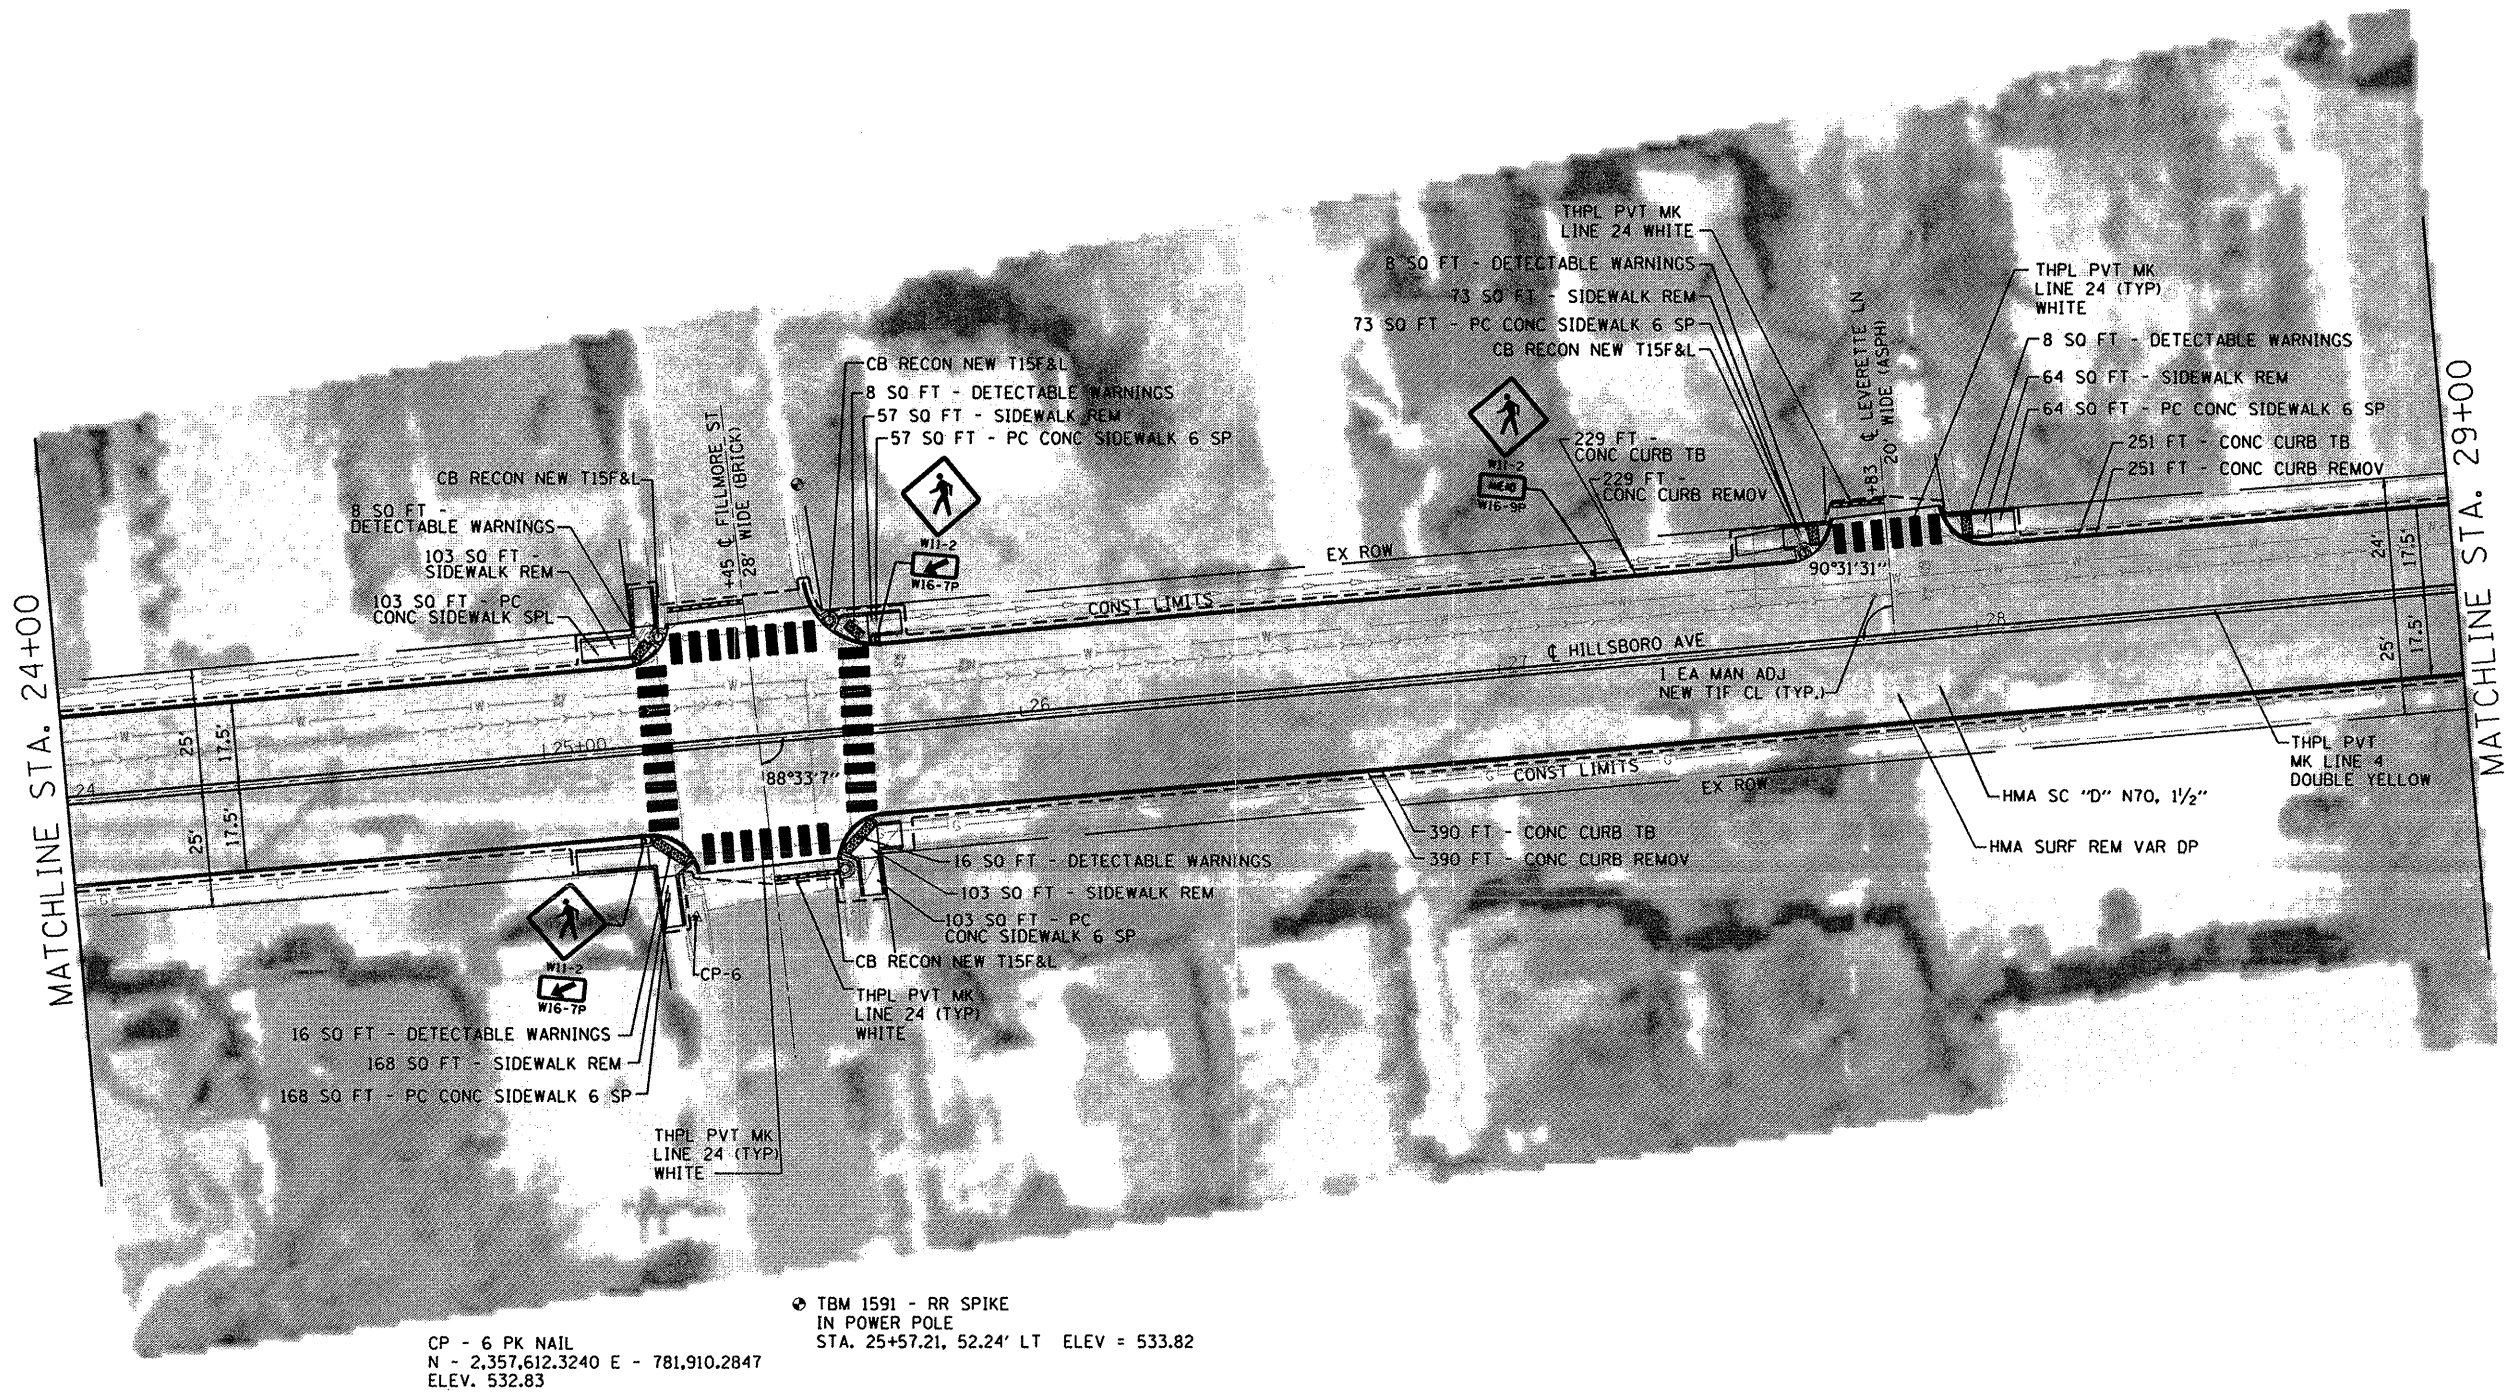

CP - 6 PK NAIL
 N - 2,357,612.3240 E - 781,910.2847
 ELEV. 532.83

◆ TBM 1591 - RR SPIKE
 IN POWER POLE
 STA. 25+57.21, 52.24' LT ELEV = 533.82

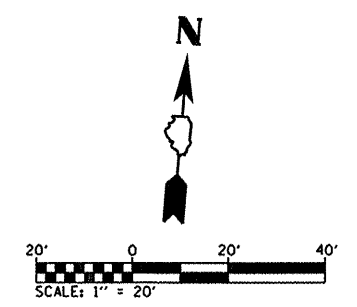

FILE NAME = H:\P\26074\micrastation\674 pp01.dgn	USER NAME = travis	DESIGNED -	REVISED -	STATE OF ILLINOIS DEPARTMENT OF TRANSPORTATION	PLAN SHEET			F.A.U. RTE. 8876	SECTION 08-00098-00-PV	COUNTY MADISON	TOTAL SHEETS 17	SHEET NO. 7
	PLOT SCALE = 40,0000 ' / IN.	DRAWN -	REVISED -		SCALE: 1"=20'	SHEET NO. 3 OF 5 SHEETS	STA. 24+00 TO STA. 29+00	HILLSBORO AVENUE RESURFACING CONTRACT NO. 97437				
	PLOT DATE = 2/19/2010	CHECKED -	REVISED -		ILLINOIS FED. AID PROJECT							
		DATE -	REVISED -									