



AGGREGATE DITCH CHECK

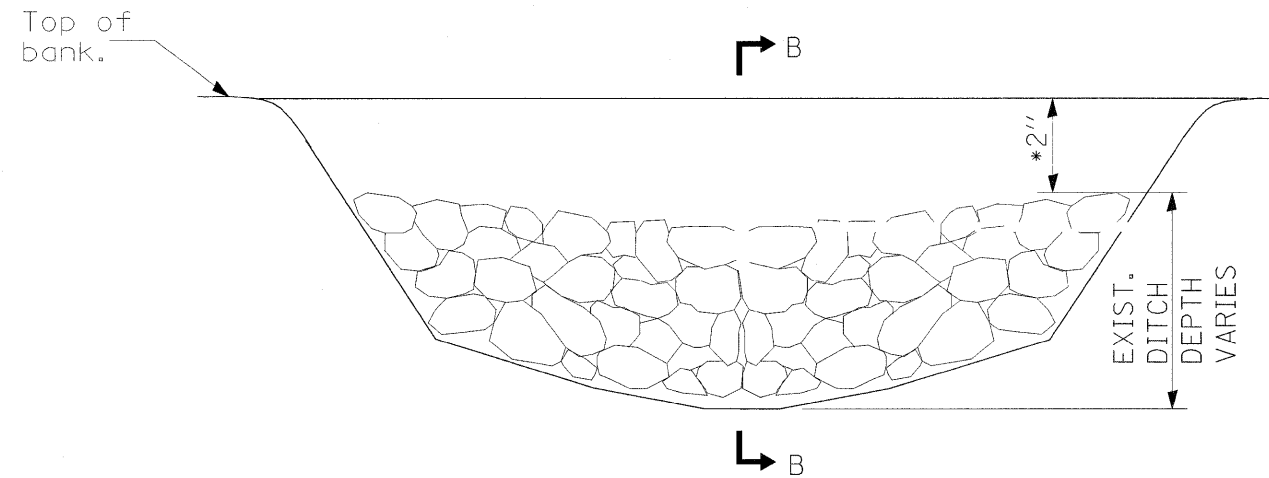

ELEVATION

* COVER AGGREGATE DITCH CHECK WITH 2" OF EARTH AS DIRECTED BY THE ENGINEER

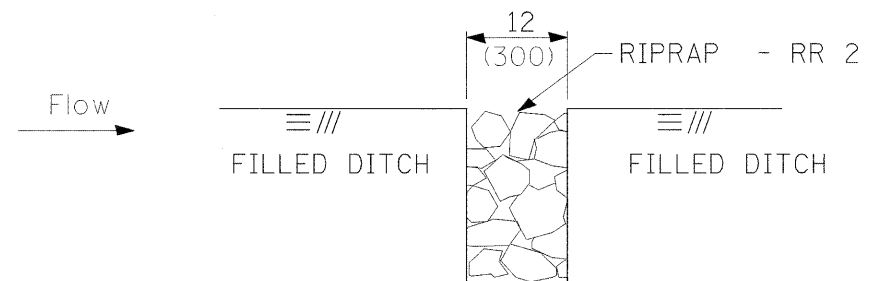

SECTION B-B

AGGREGATE DITCH CHECK

FILE NAME =	USER NAME = rollavr	DESIGNED -	REVISED -	STATE OF ILLINOIS DEPARTMENT OF TRANSPORTATION	DETAIL AGGREGATE DITCH CHECK				F.A.P RTE.	SECTION	COUNTY	TOTAL SHEETS	SHEET NO.
ci\pw_work\pwidot\rollavr\dms46104\98907	sht.mso.dgn	DRAWN -	REVISED -		853	*	FRANKLIN	853	11				
	PLOT SCALE = 50.0000' / IN.	CHECKED -	REVISED -		SCALE: NTS SHEET NO. OF SHEETS STA. TO STA.				ILLINOIS FED. AID PROJECT				
	PLOT DATE = 12/7/2009	DATE -	REVISED -		CONTRACT NO. 98907								